


PROPOSED SINGLE STOREY REAR EXTENSION AND INTERNAL ALTERATION TO No 14 BOUNDS OAK WAY SOUTHBOROUGH ROYAL TUNBRIDGE WELLS TN4 0TX


EXISTING

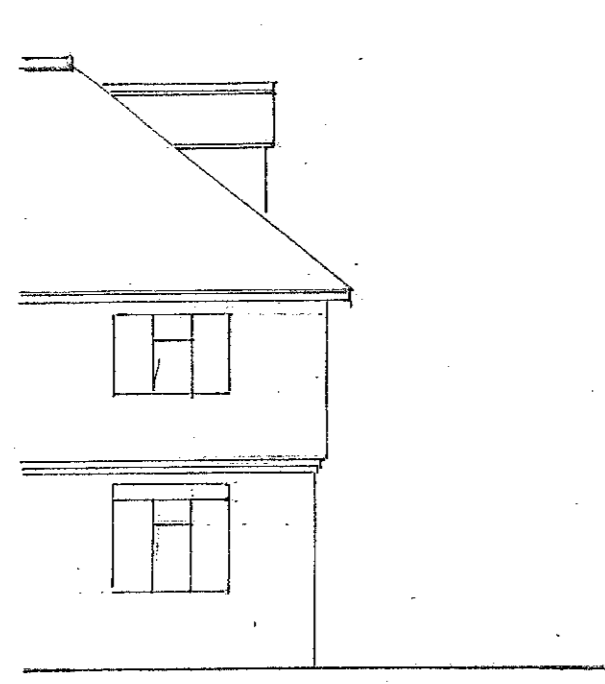

SOUTH EAST ELEVATION




NORTH EAST ELEVATION

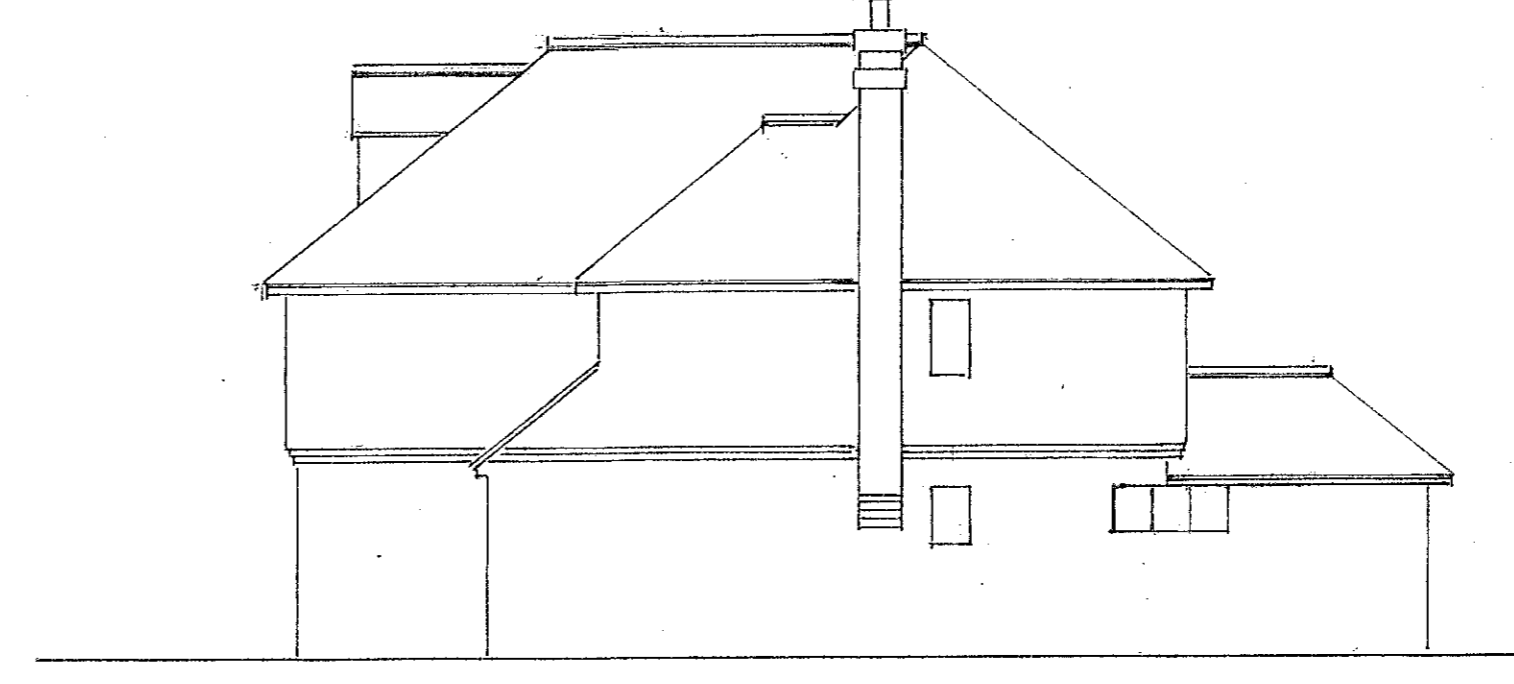


NORTH WEST ELEVATION

SCALE 1:100

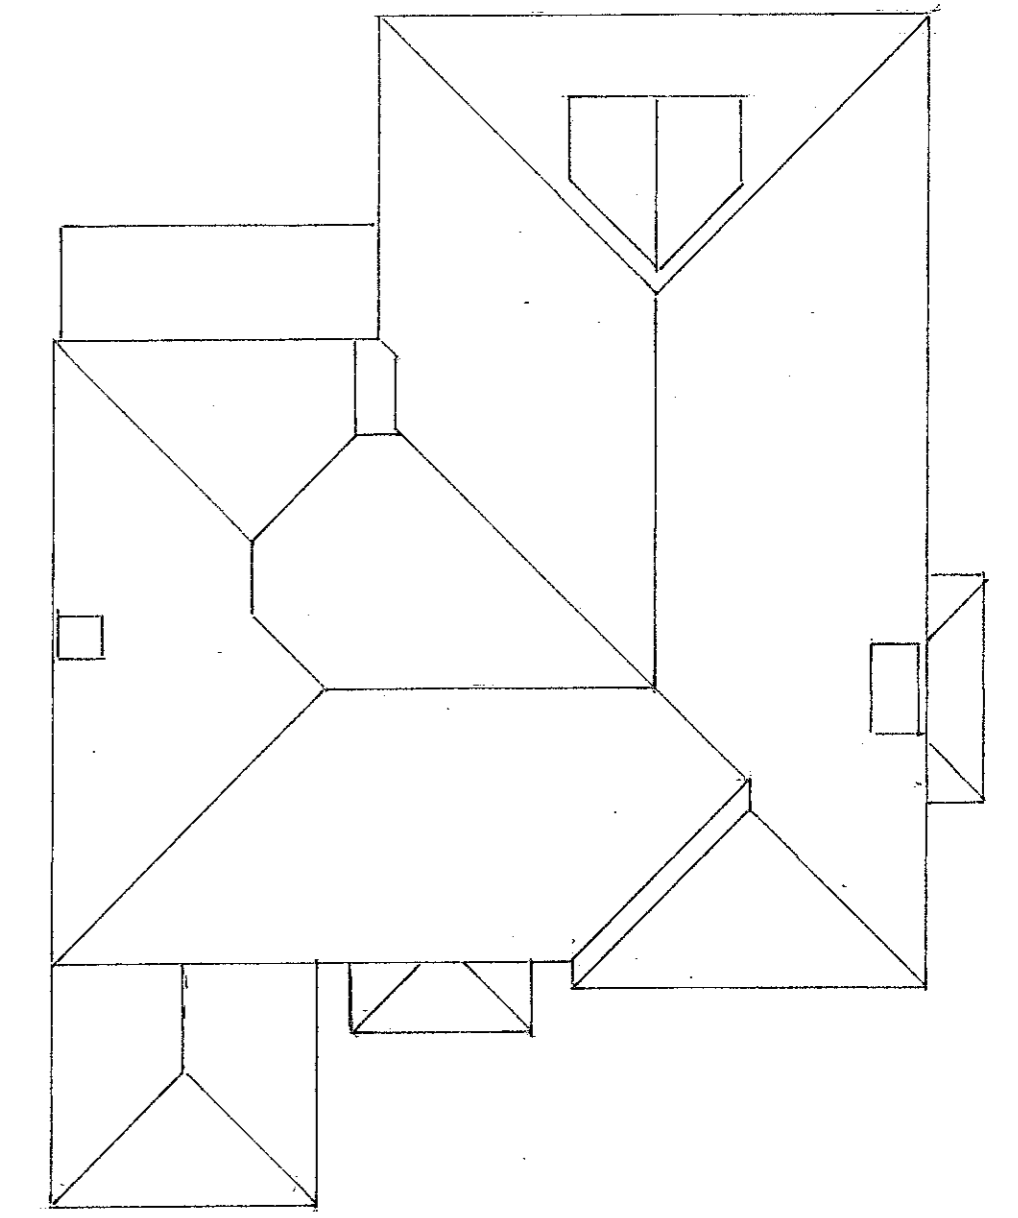

ROOF PLAN SCALE 1:100

0 6 10 BAR CHART SCALE 1:100

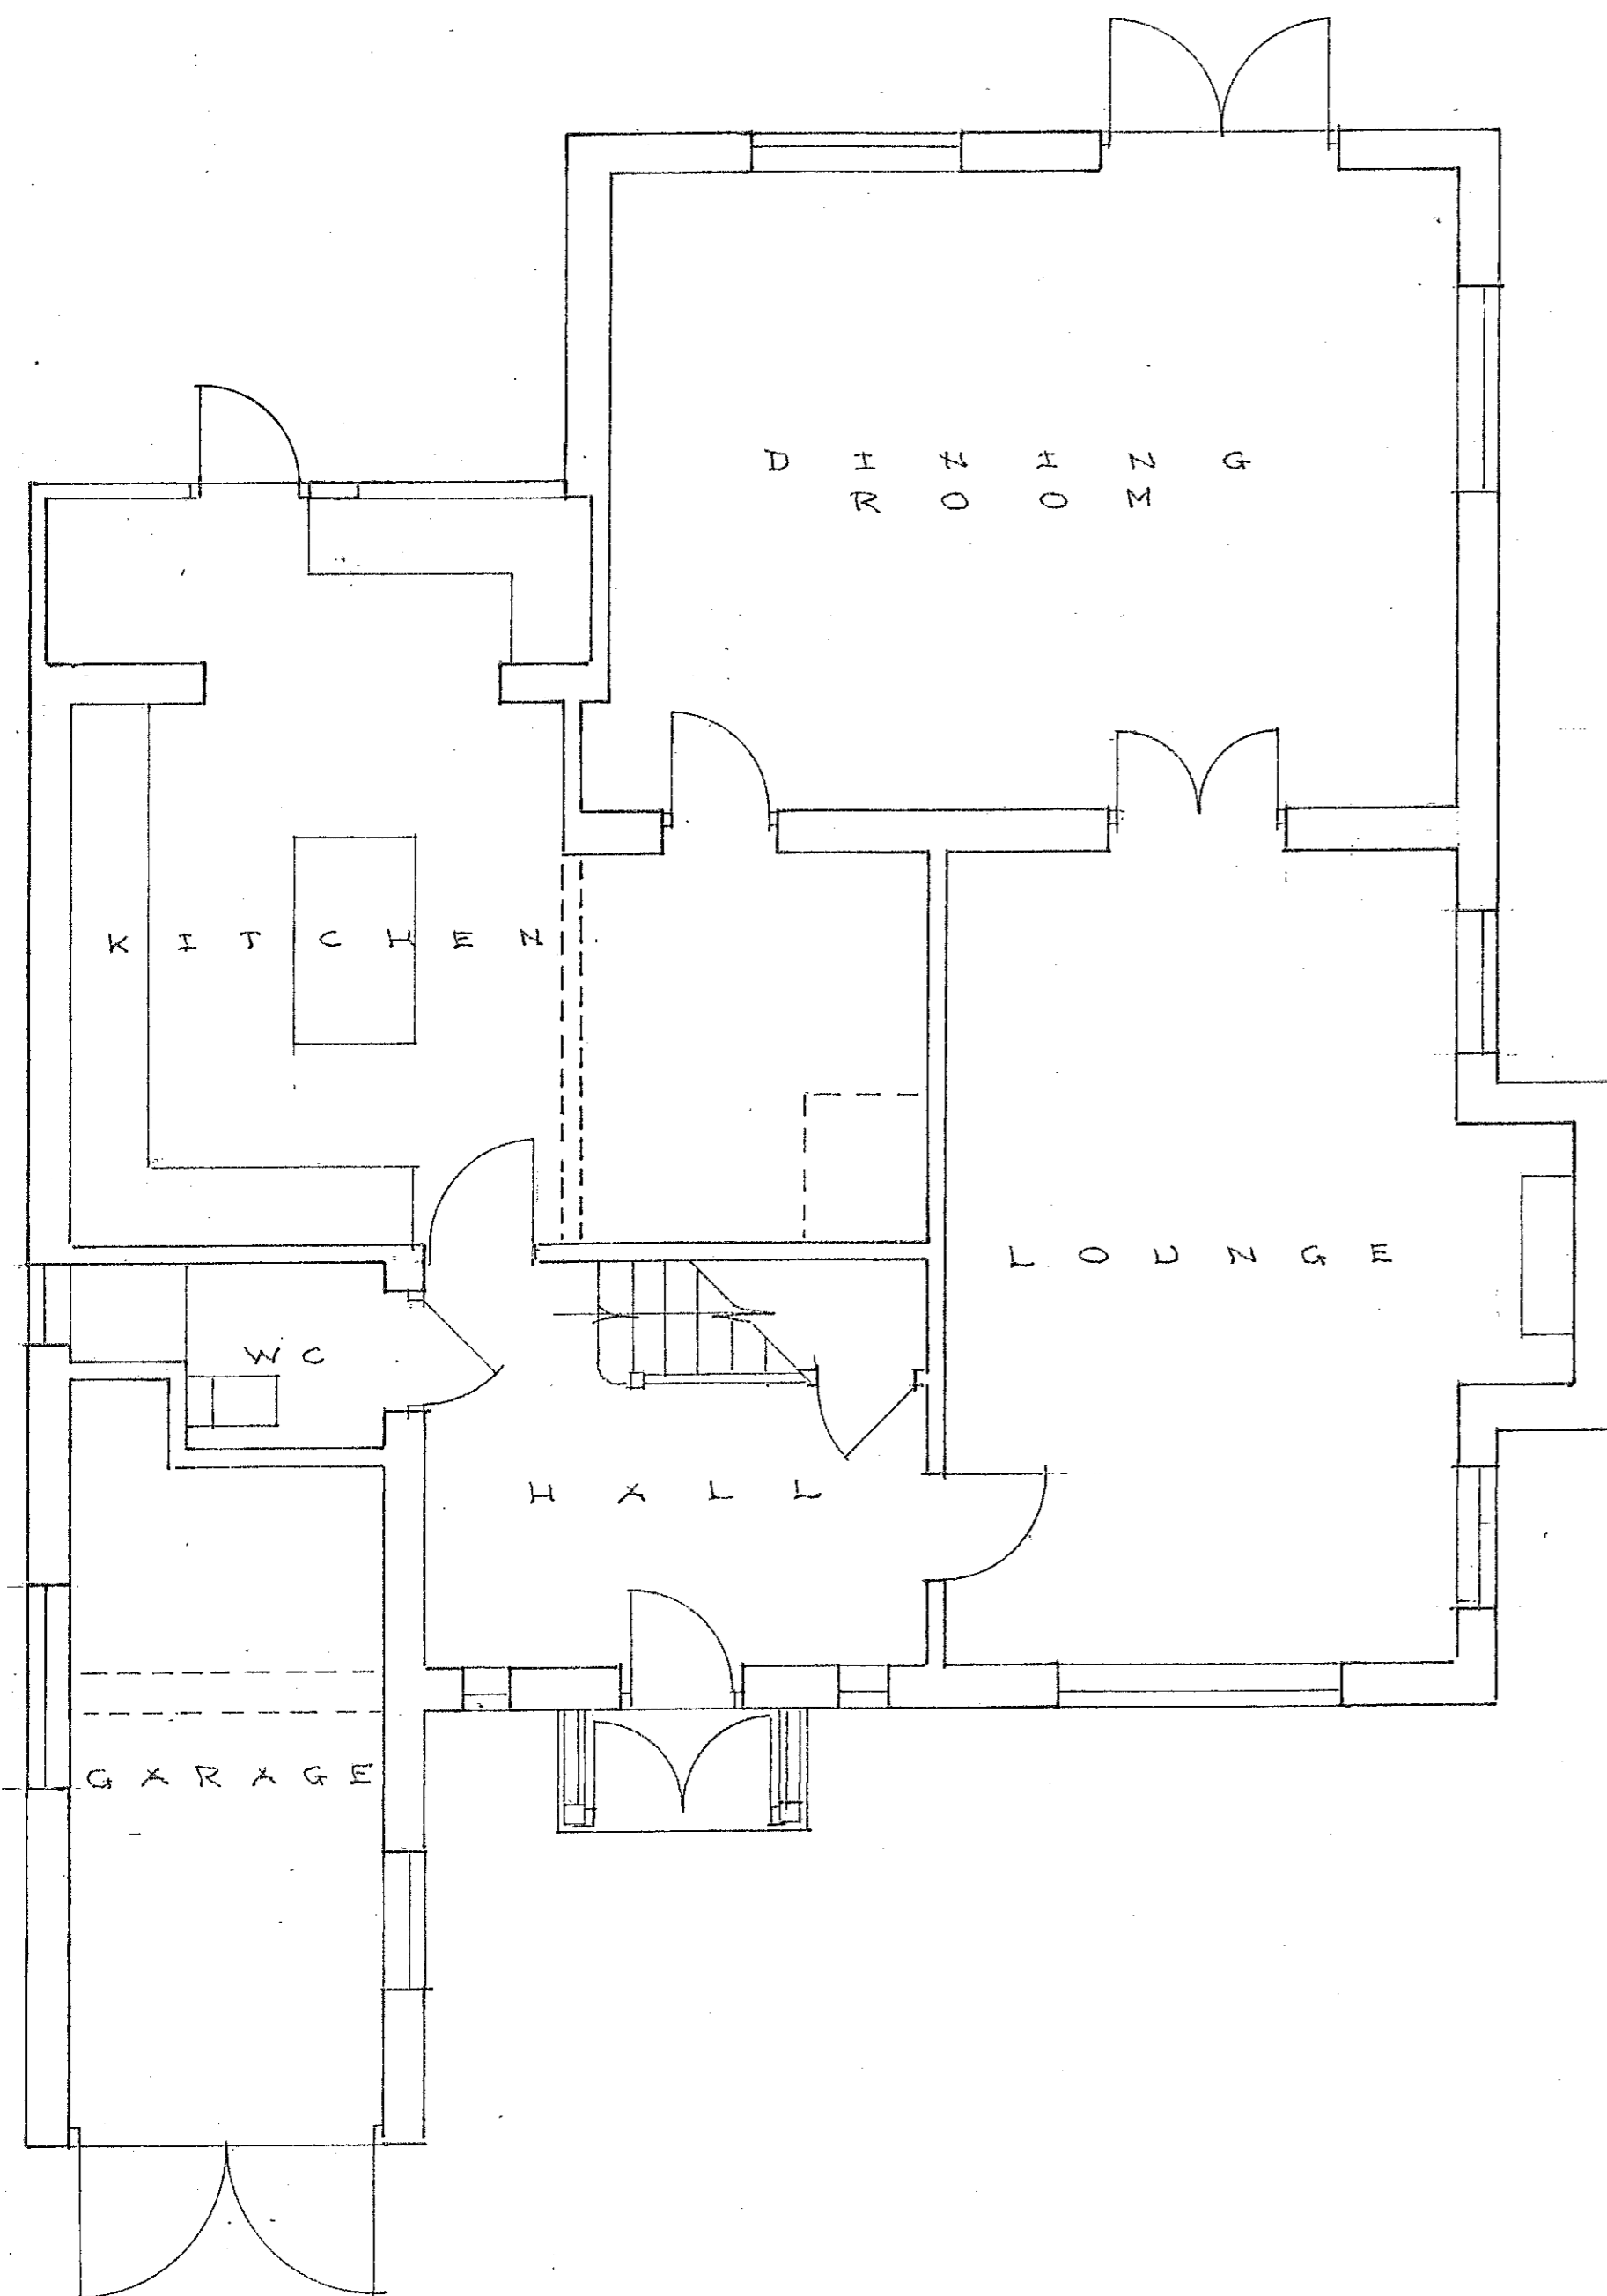

GROUND FLOOR PLAN

0 5 10 BAR CHART SCALE 1:50

SCALE 1:50

DRWG No 180523/03