

GENERAL NOTES

ALL DIMENSIONS TO BE CHECKED ON SITE PRIOR TO COMMENCEMENT OF WORKS - PLEASE REPORT ERRORS OR OMISSIONS TO THE ARCHITECT.




THIS DRAWING HAS BEEN PRODUCED FOR THE PURPOSES OF PLANNING AND BUILDING REGULATIONS APPROVALS ONLY AND IS NOT INTENDED TO BE A FULL WORKING DRAWING.

THIS DRAWING IS TO BE READ IN CONJUNCTION WITH ANY WRITTEN SPECIFICATIONS, SCHEDULES OF WORK AND STRUCTURAL ENGINEERS DETAILS AS APPROPRIATE.

THIS DRAWING IS THE COPYRIGHT OF PUMPHOUSE DESIGNS AND ANY FURTHER REPRODUCTION OF THE PLAN IS NOT PERMITTED WITHOUT OBTAINING PRIOR CONSENT.

© CROWN COPYRIGHT 2023 - LICENCE NO. 100032237

HIGH WOODS LANE

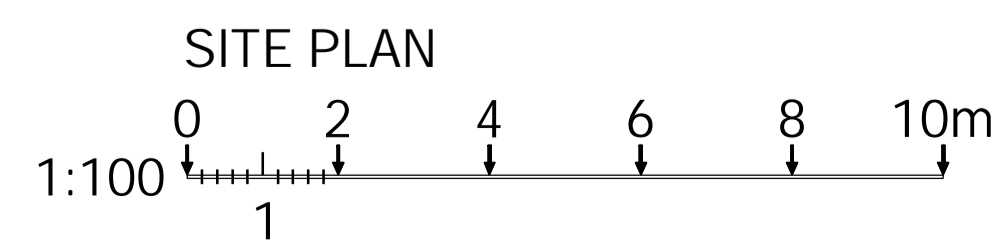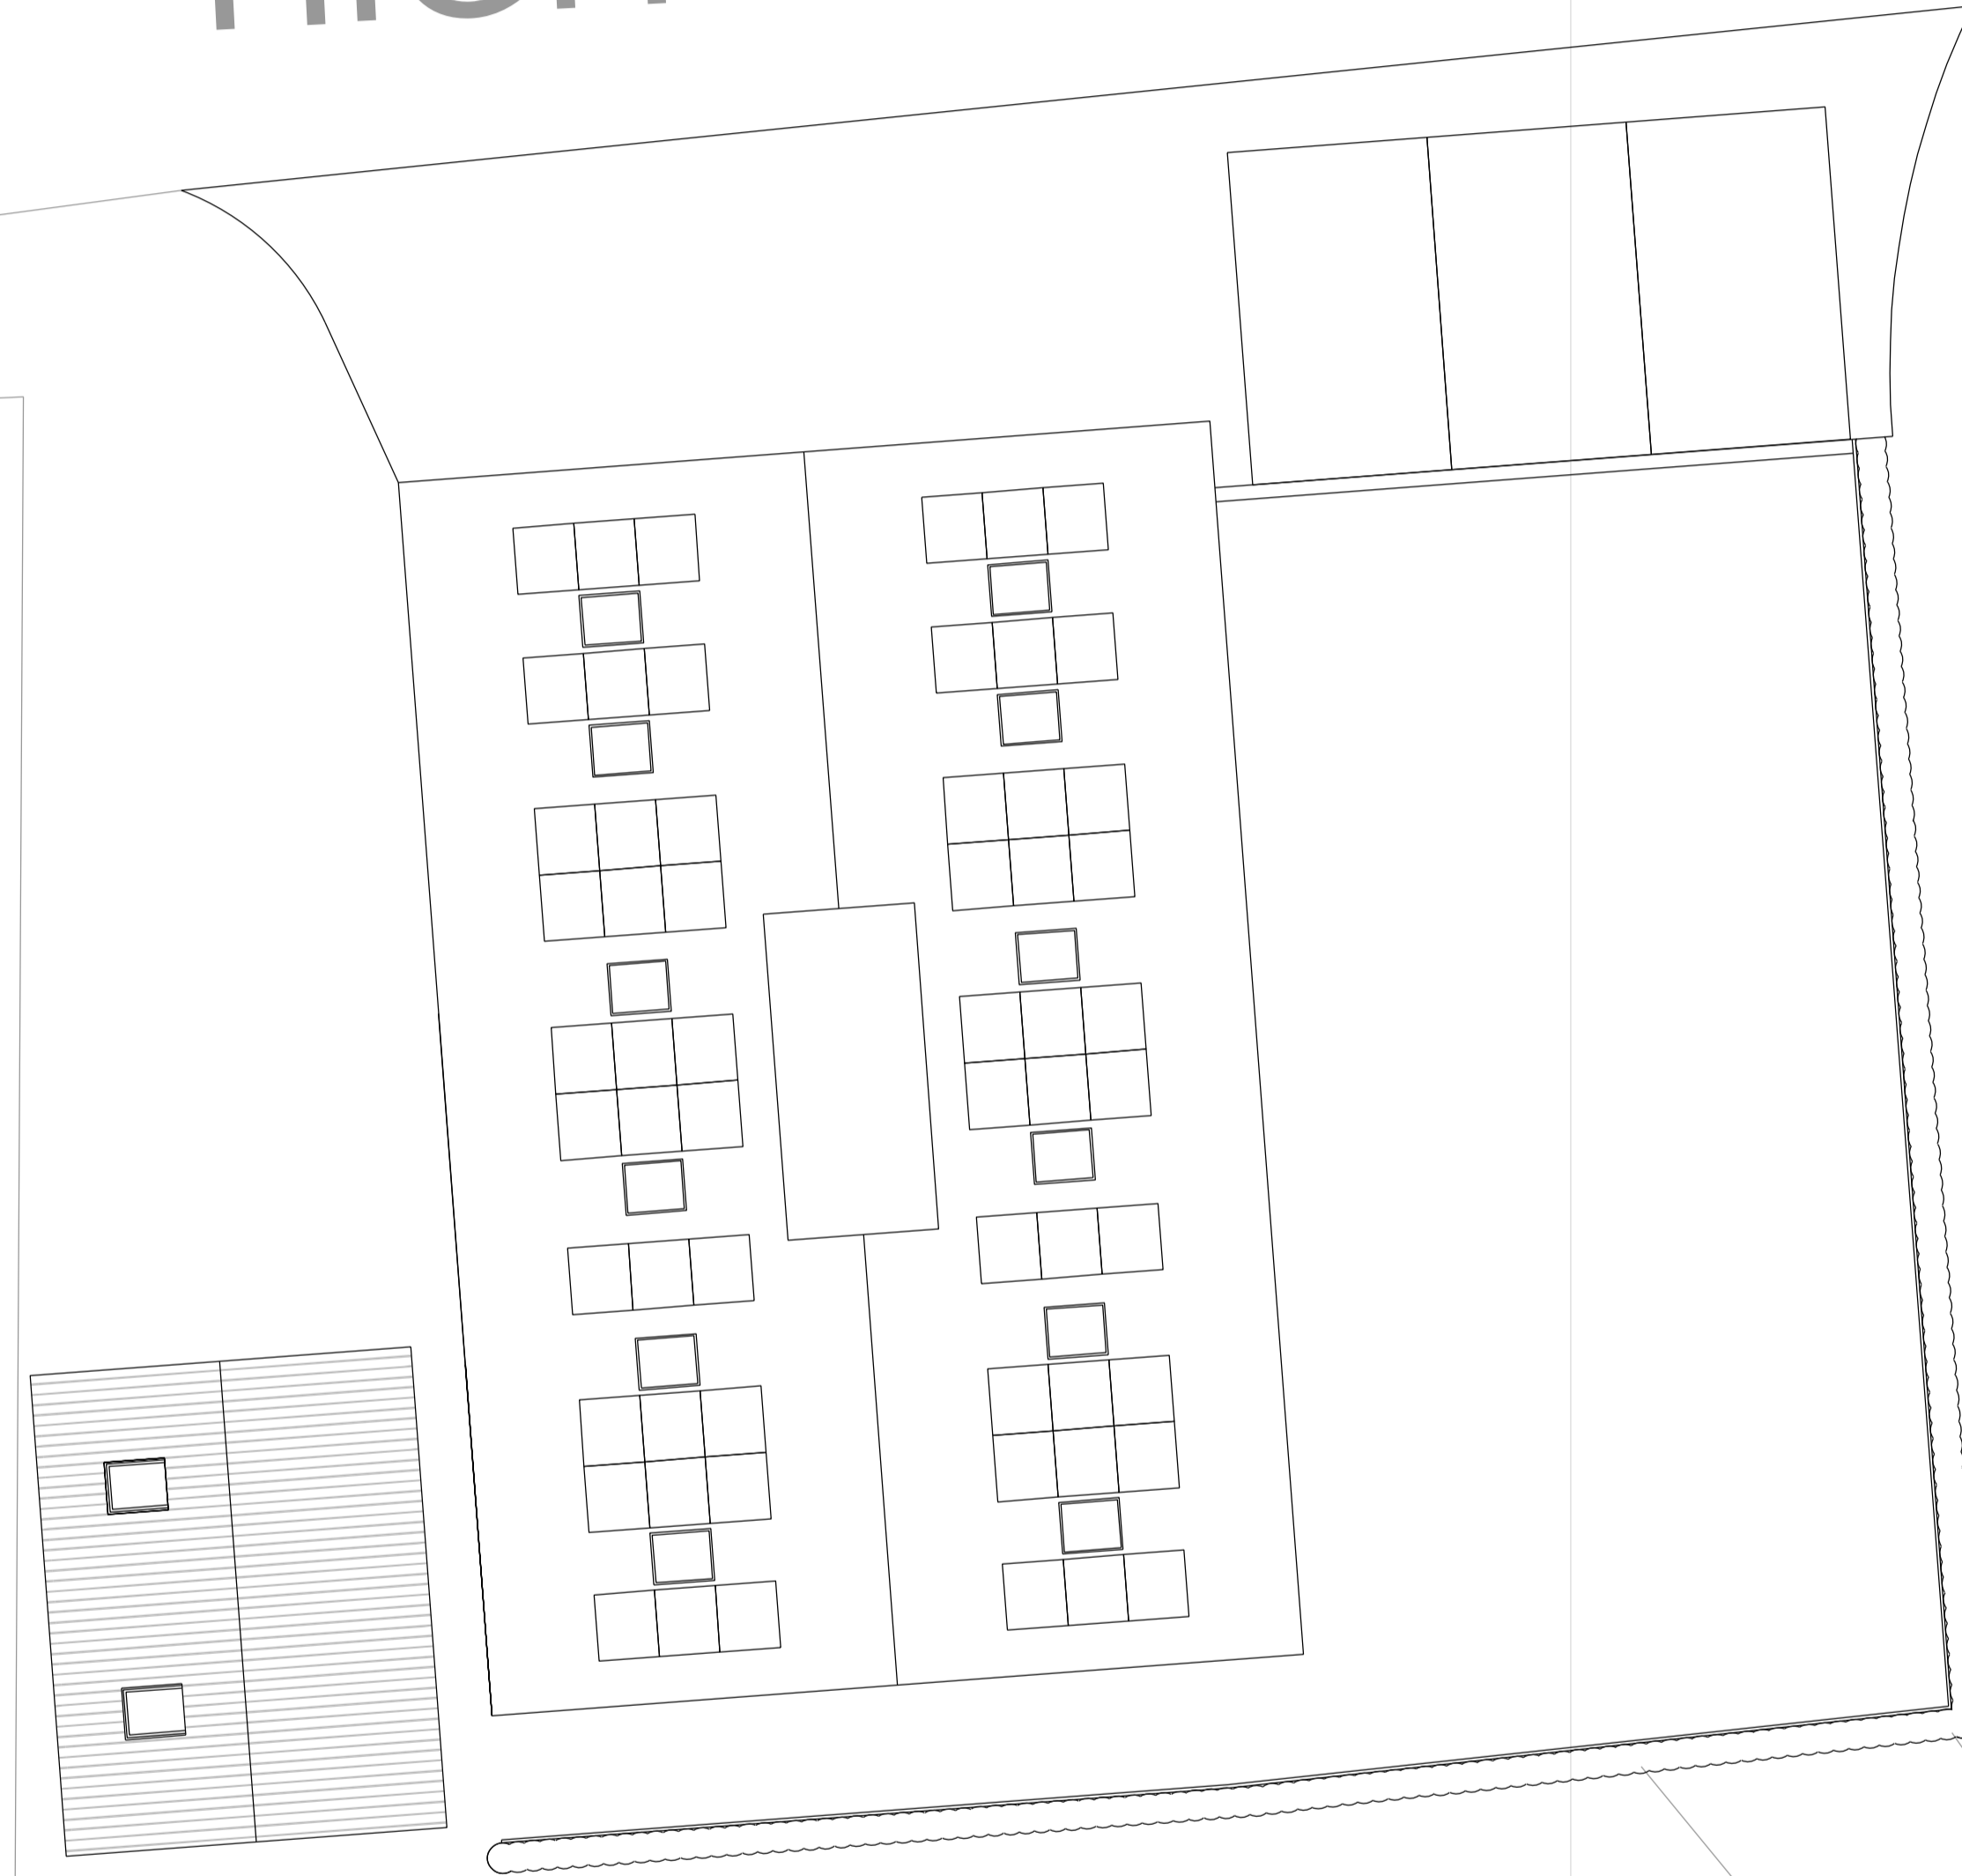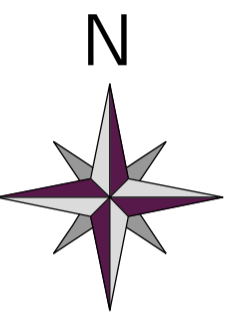

D	DRAWING AMENDMENTS	AW	29.11.23
C	DRAWING AMENDMENTS	AW	21.11.23
B	CLIENT AMENDMENTS	AW	15.11.23
A	CLIENT AMENDMENTS	AW	07.11.23
REV	DESCRIPTION	BY	DATE



Architectural & Interior Design Consultants

CLIENT

Mr & Mrs R Gatt

PROJECT

HIGH WOODS BARN
HIGH WOODS LANE
TUNBRIDGE WELLS
TN2 4TU

DRAWING

PROPOSED SITE PLAN

FIRST ISSUE DRAWN BY SCALE @ A1

02.11.23 AW 1:100 @ A1

DRAWING NO.

7837 / 2 / D