

GENERAL NOTES


ALL DIMENSIONS TO BE CHECKED ON SITE PRIOR TO COMMENCEMENT OF WORKS - PLEASE REPORT ERRORS OR OMISSIONS TO THE ARCHITECT.

THIS DRAWING HAS BEEN PRODUCED FOR THE PURPOSES OF PLANNING AND BUILDING REGULATIONS APPROVALS ONLY AND IS NOT INTENDED TO BE A FULL WORKING DRAWING.



THIS DRAWING IS TO BE READ IN CONJUNCTION WITH ANY WRITTEN SPECIFICATIONS, SCHEDULES OF WORK AND STRUCTURAL ENGINEER'S DETAILS AS APPROPRIATE.

THIS DRAWING IS THE COPYRIGHT OF PUMP HOUSE DESIGNS AND ANY FURTHER REPRODUCTION OF THE PLAN IS NOT PERMITTED WITHOUT OBTAINING PRIOR CONSENT.


© CROWN COPYRIGHT 2023 - LICENCE NO. 100032237

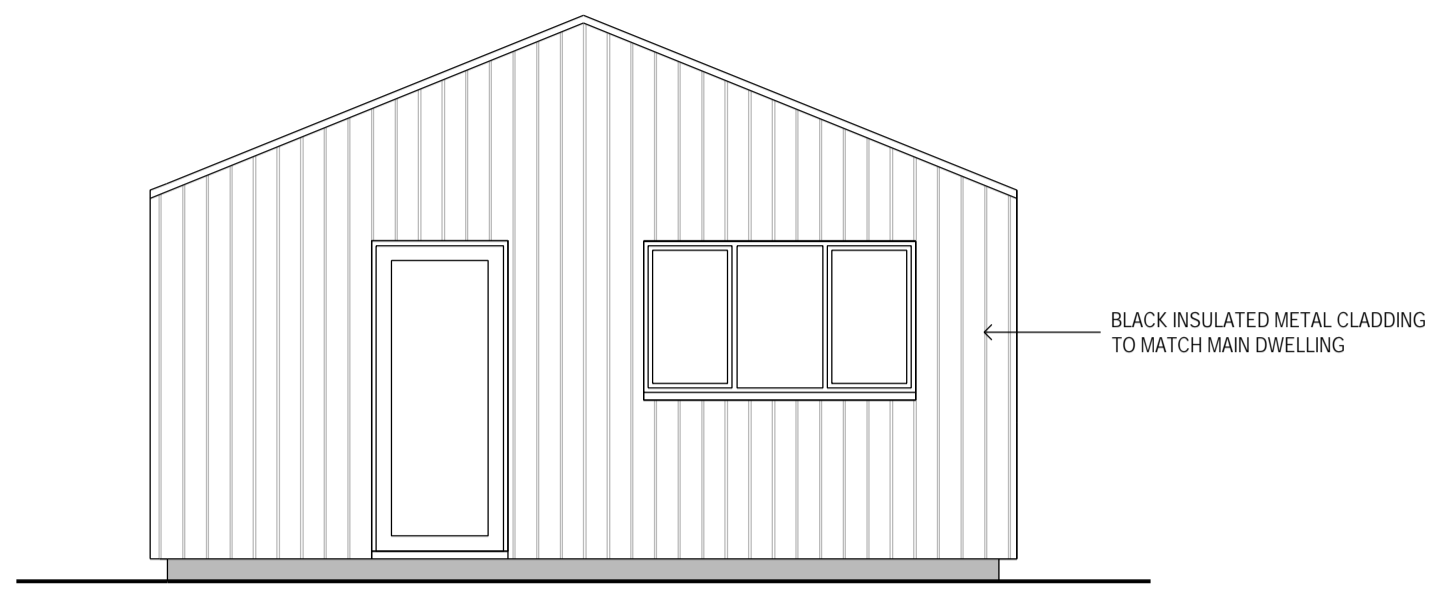


FRONT ELEVATION (NORTH)

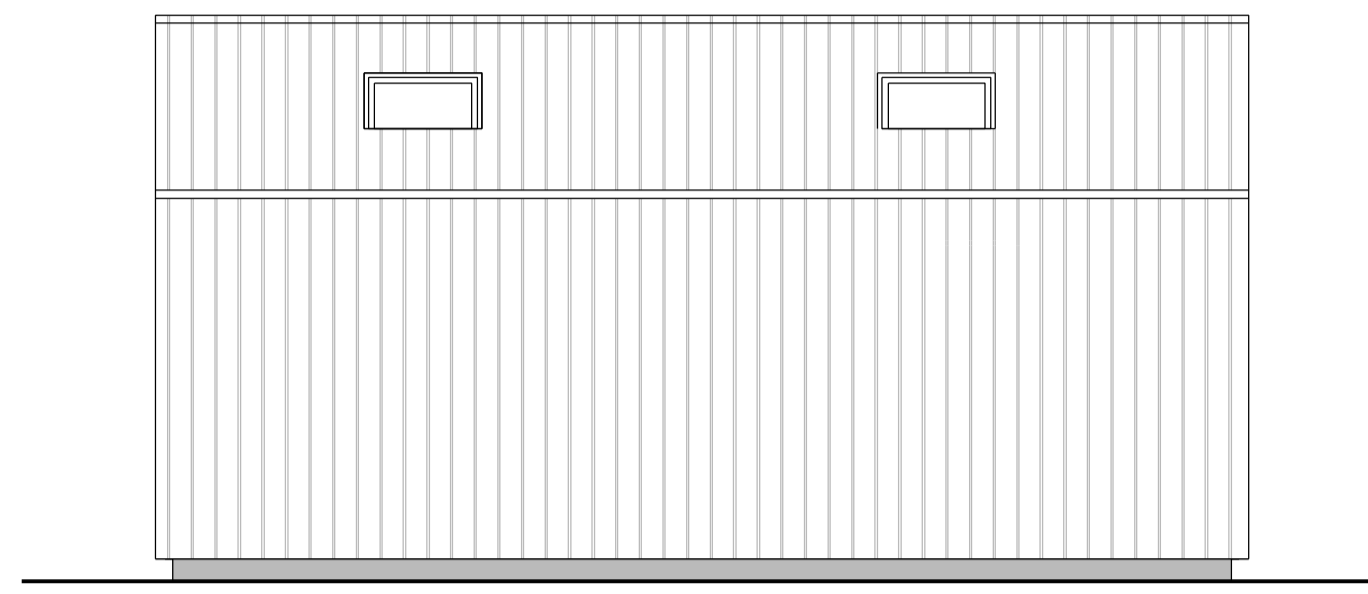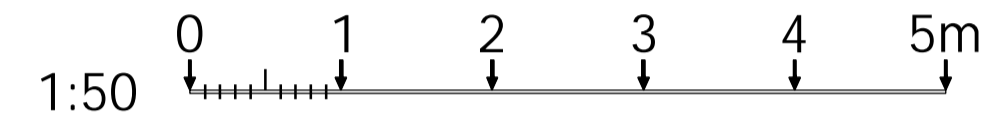

SIDE ELEVATION (WEST)

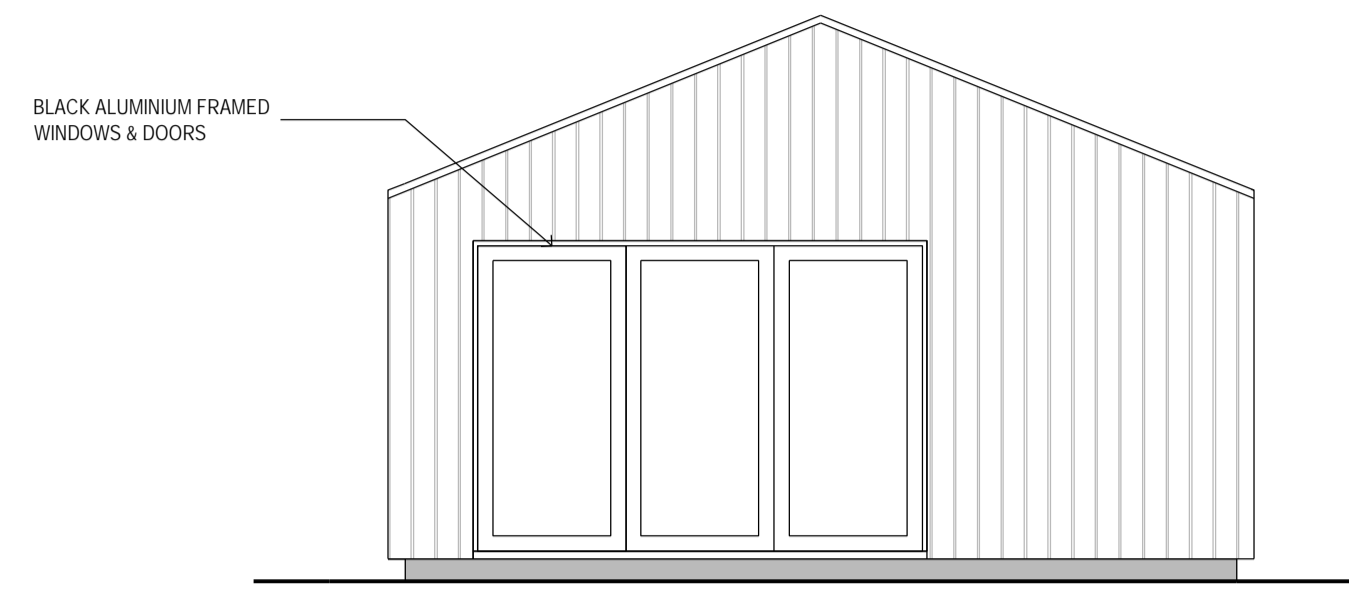

REAR ELEVATION (SOUTH)

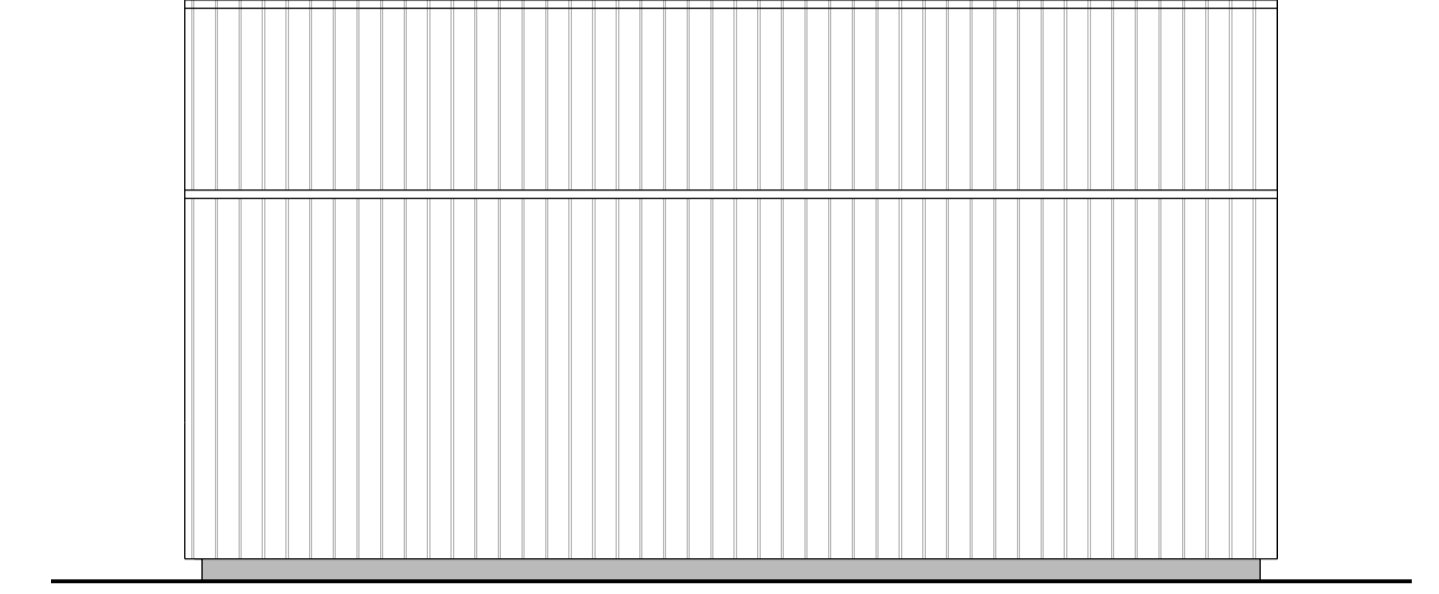


SIDE ELEVATION (EAST)




FRONT ELEVATION (NORTH)

FRONT ELEVATION (NORTH)

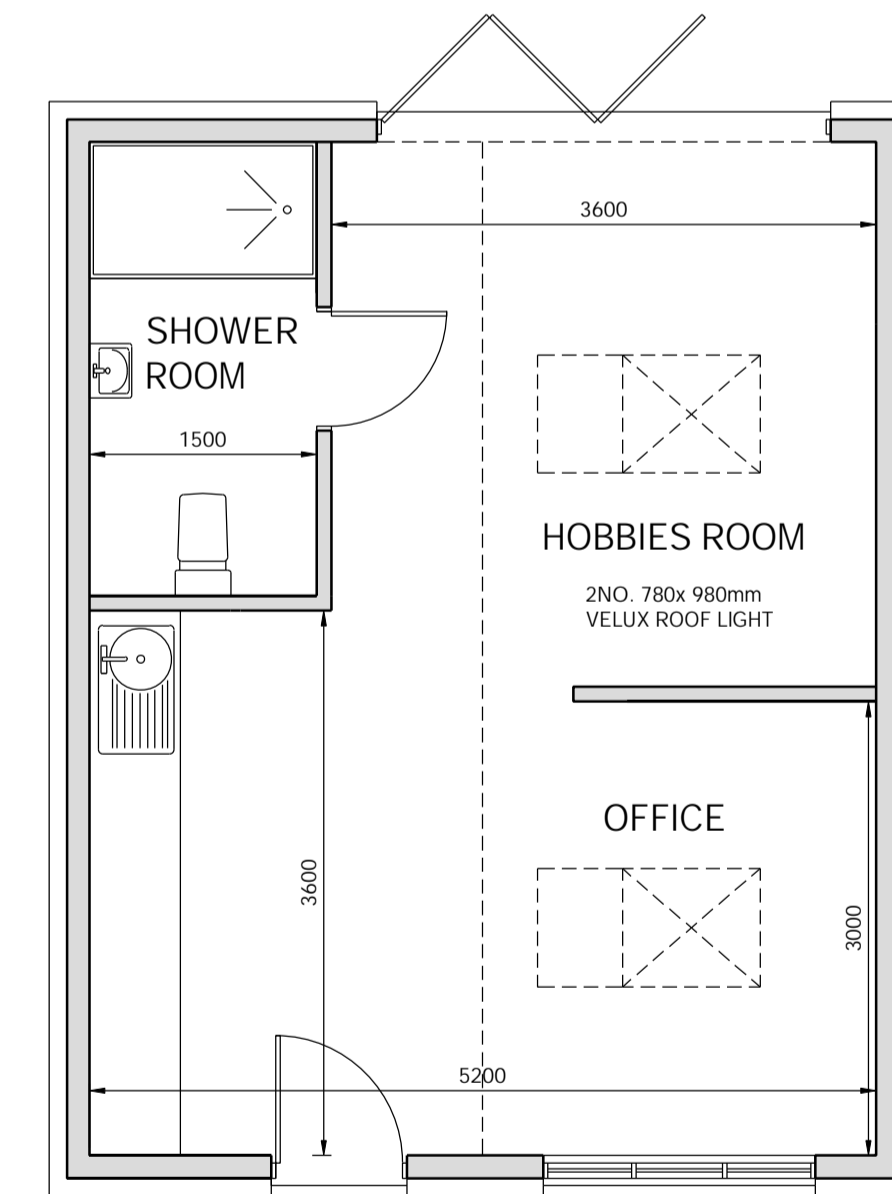

GROUND FLOOR PLAN

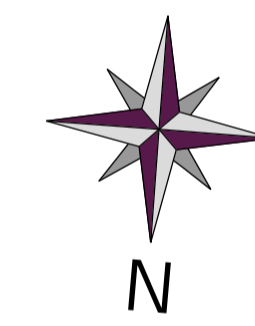

B	CLIENT AMENDMENTS	AW	15.11.23
A	CLIENT AMENDMENTS	AW	07.11.23
REV	DESCRIPTION	BY	DATE

PUMPHOUSE DESIGNS
Architectural & Interior Design Consultants

CLIENT
Mr & Mrs R Gatt

PROJECT
HIGH WOODS BARN
HIGH WOODS LANE
TUNBRIDGE WELLS
TN2 4TU

DRAWING
PROPOSED LAYOUT

FIRST ISSUE
02.11.23

DRAWN BY
AW

SCALE @ A1
1:50 @ A1

DRAWING NO.
7837 / 1 / B