

Project
 PROPOSED DWELLING

LAND ADJOINING:-
 THE COTTAGE,
 DUKE STREET,
 HINTLESHAM,
 SUFFOLK. IP8 3PN



Site Plan & Block Plan

Scale 1:200 1:500


Date DECEMBER 2023

Drawing No 23/154-02

Amendments

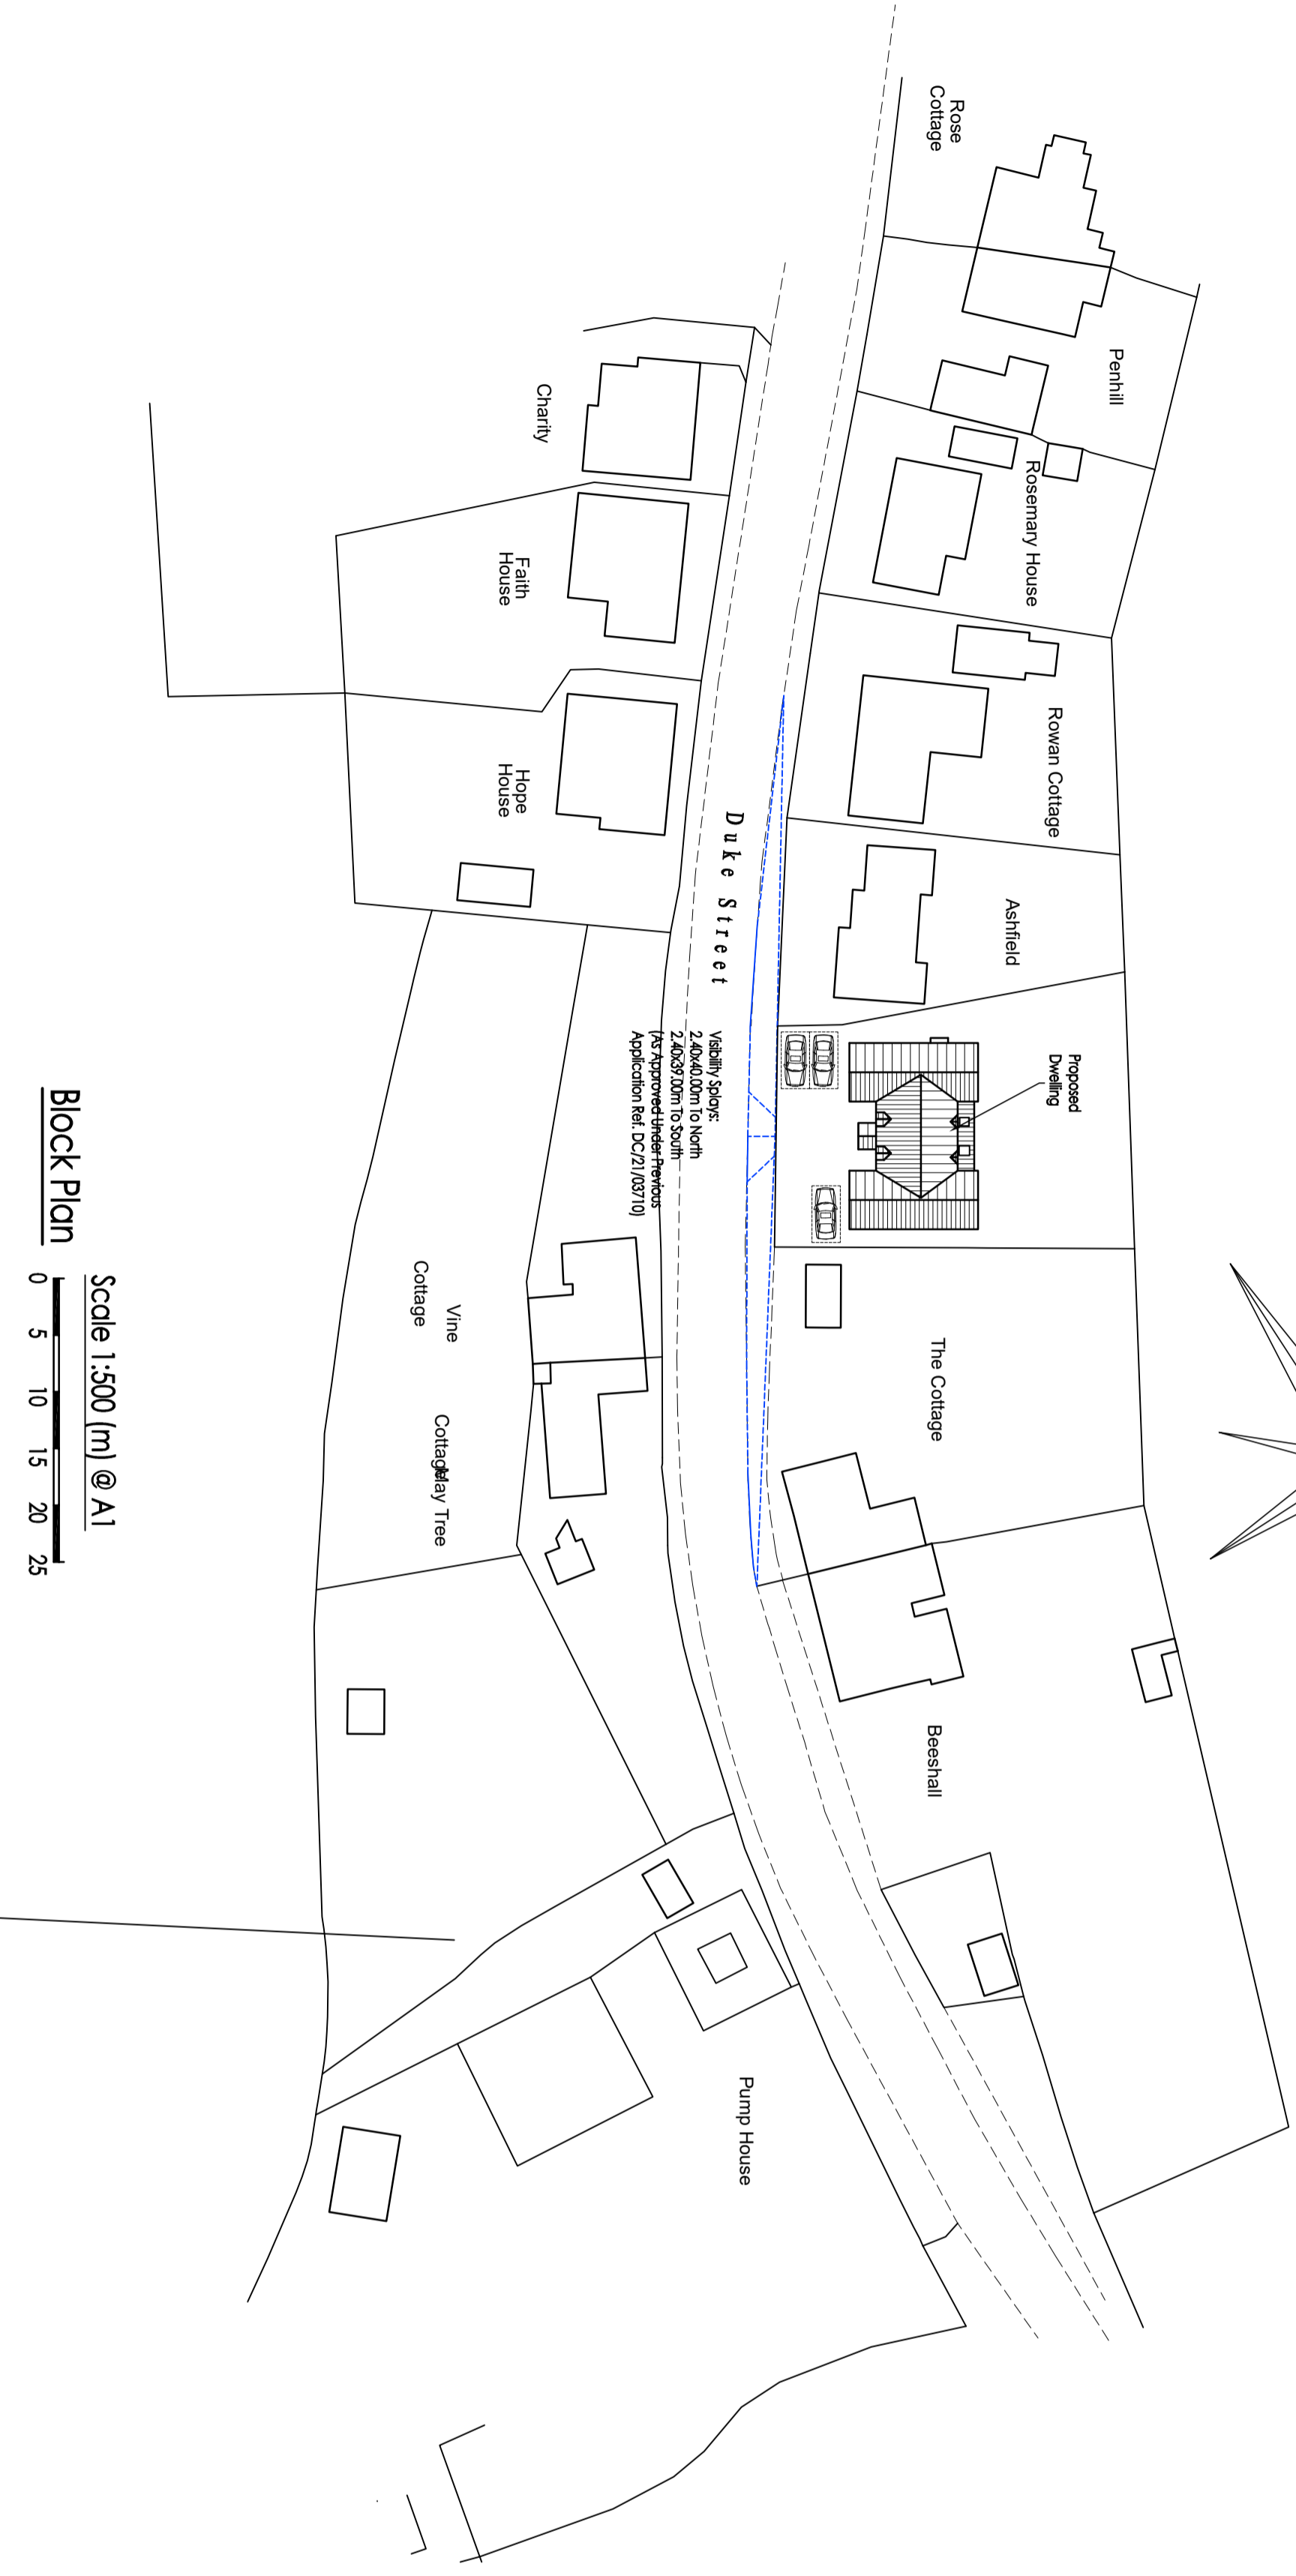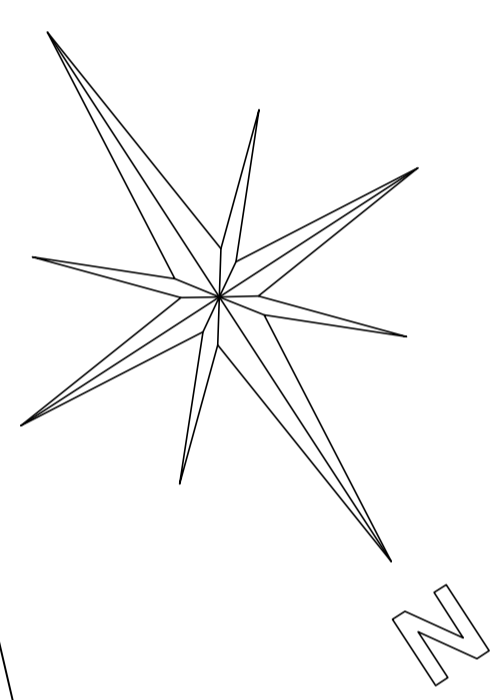

Block Plan
 Scale 1:500 (m) @ A1
 0 5 10 15 20 25

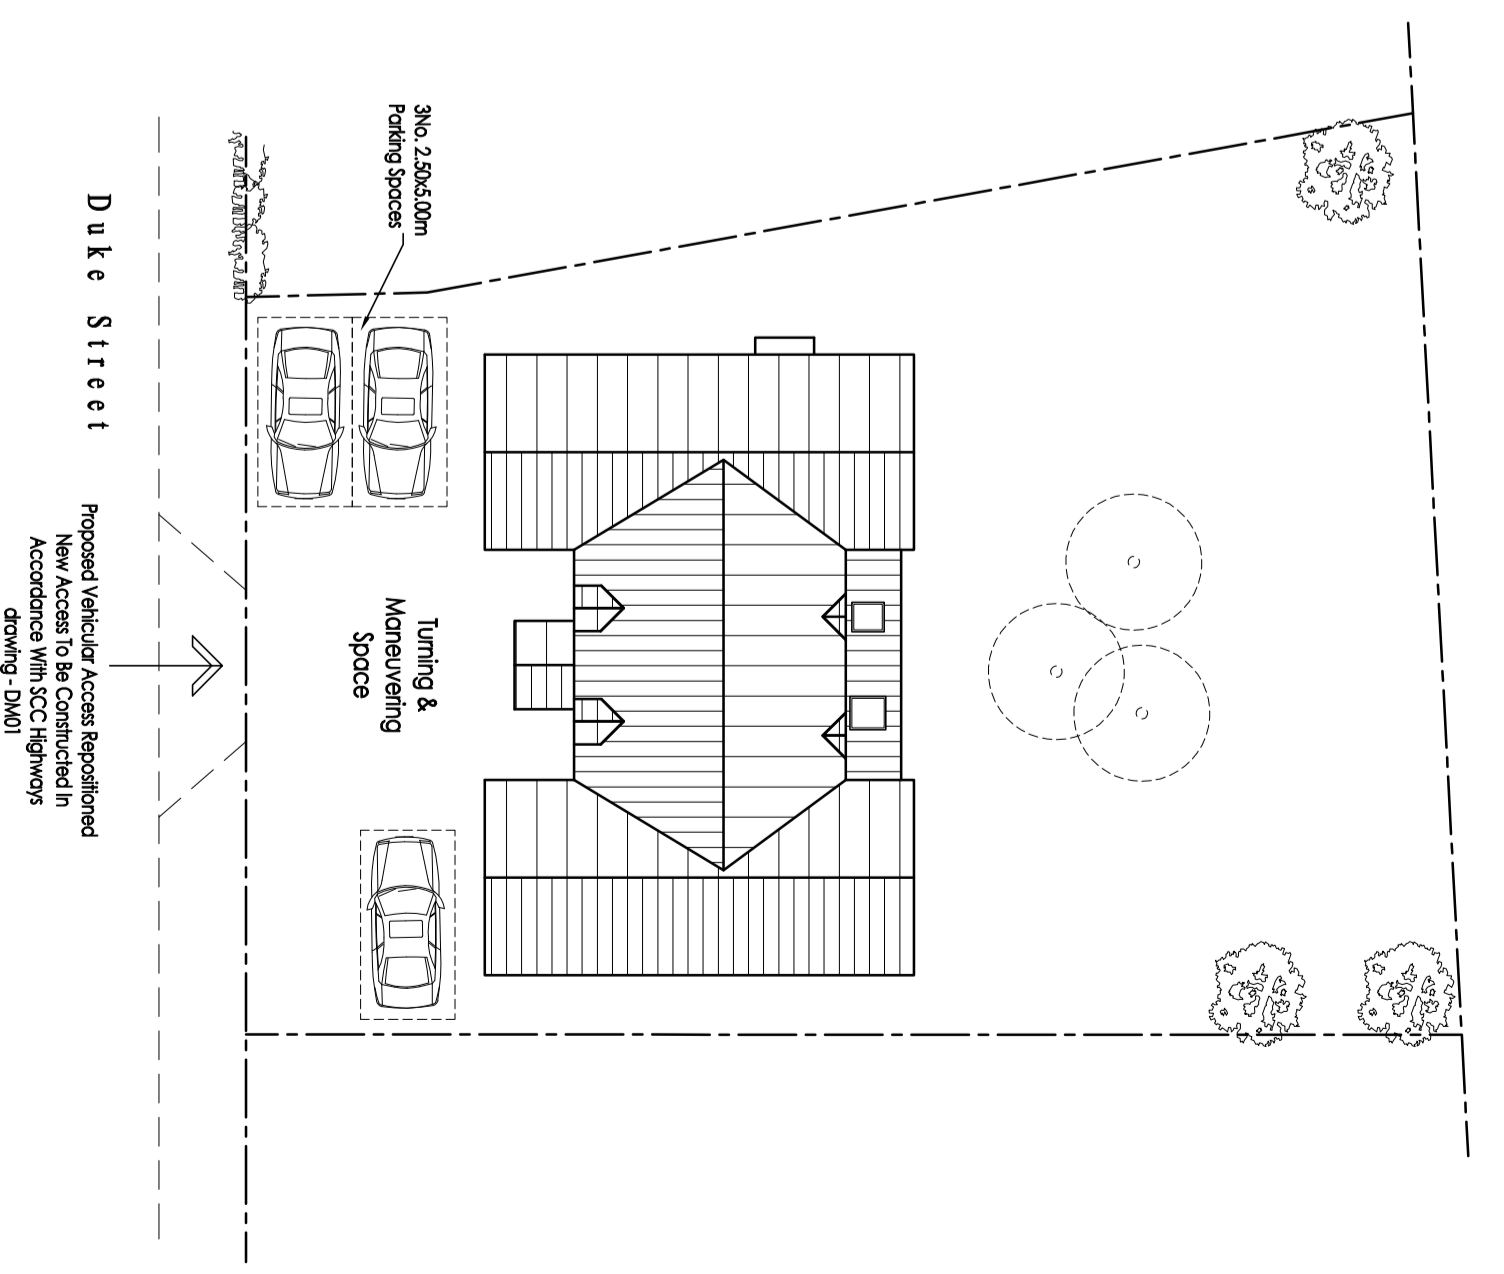

Proposed Site Plan
 Scale 1:200 (m) @ A1
 0 2 4 6 8 10