


Cherry Trees


Cherry Trees



EXISTING SITE PLAN 1:200

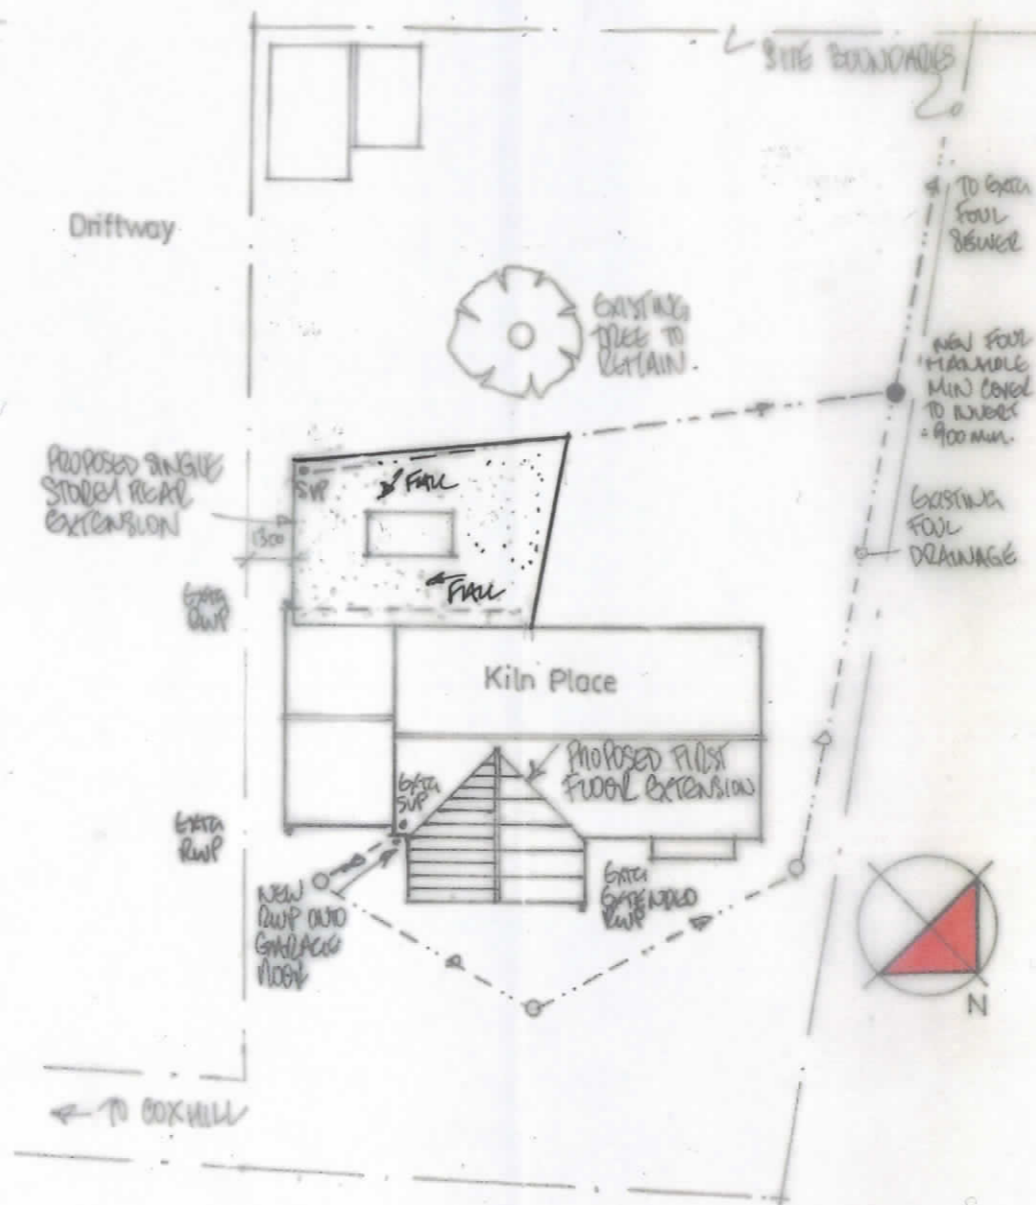

PROPOSED SITE PLAN
0 1 2 3 4 5 6 7 8 9 10

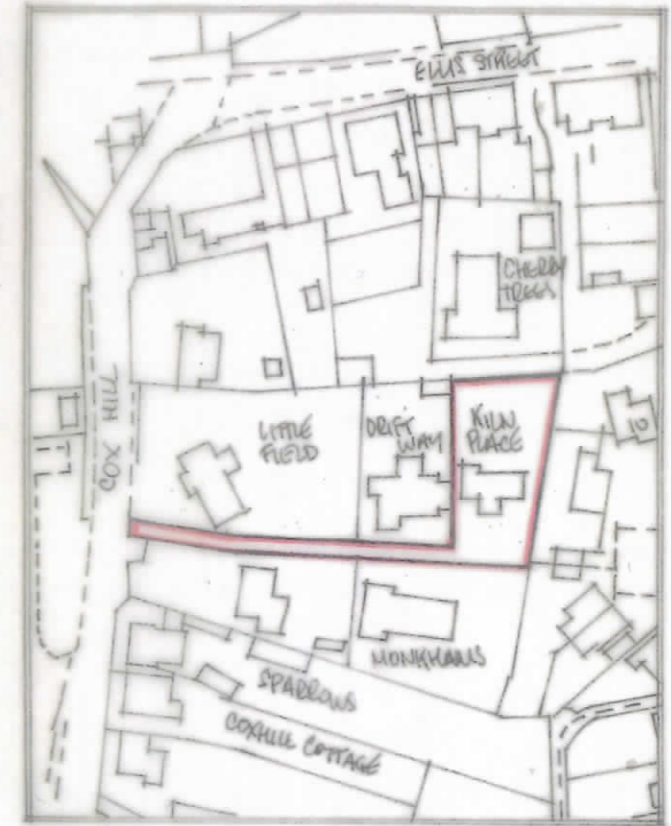

SITE LOCATION PLAN 1:1250



REV A - ROOF PROFILES OF REAR EXTENSION ALIGNED DEC 23'

project KILN PLACE COX HILL BOXFORD	client Mr. and Mrs. R. LYDFORD
drawing PROPOSED SINGLE STOREY REAR AND FIRST FLOOR EXTENSIONS	date MAY 2022
	scale 1:200, 1:1250
	drg no 998/LYD/3 A