


# Existing Site Plan

23 Fore Street, Troon, Camborne, TR14 9EF

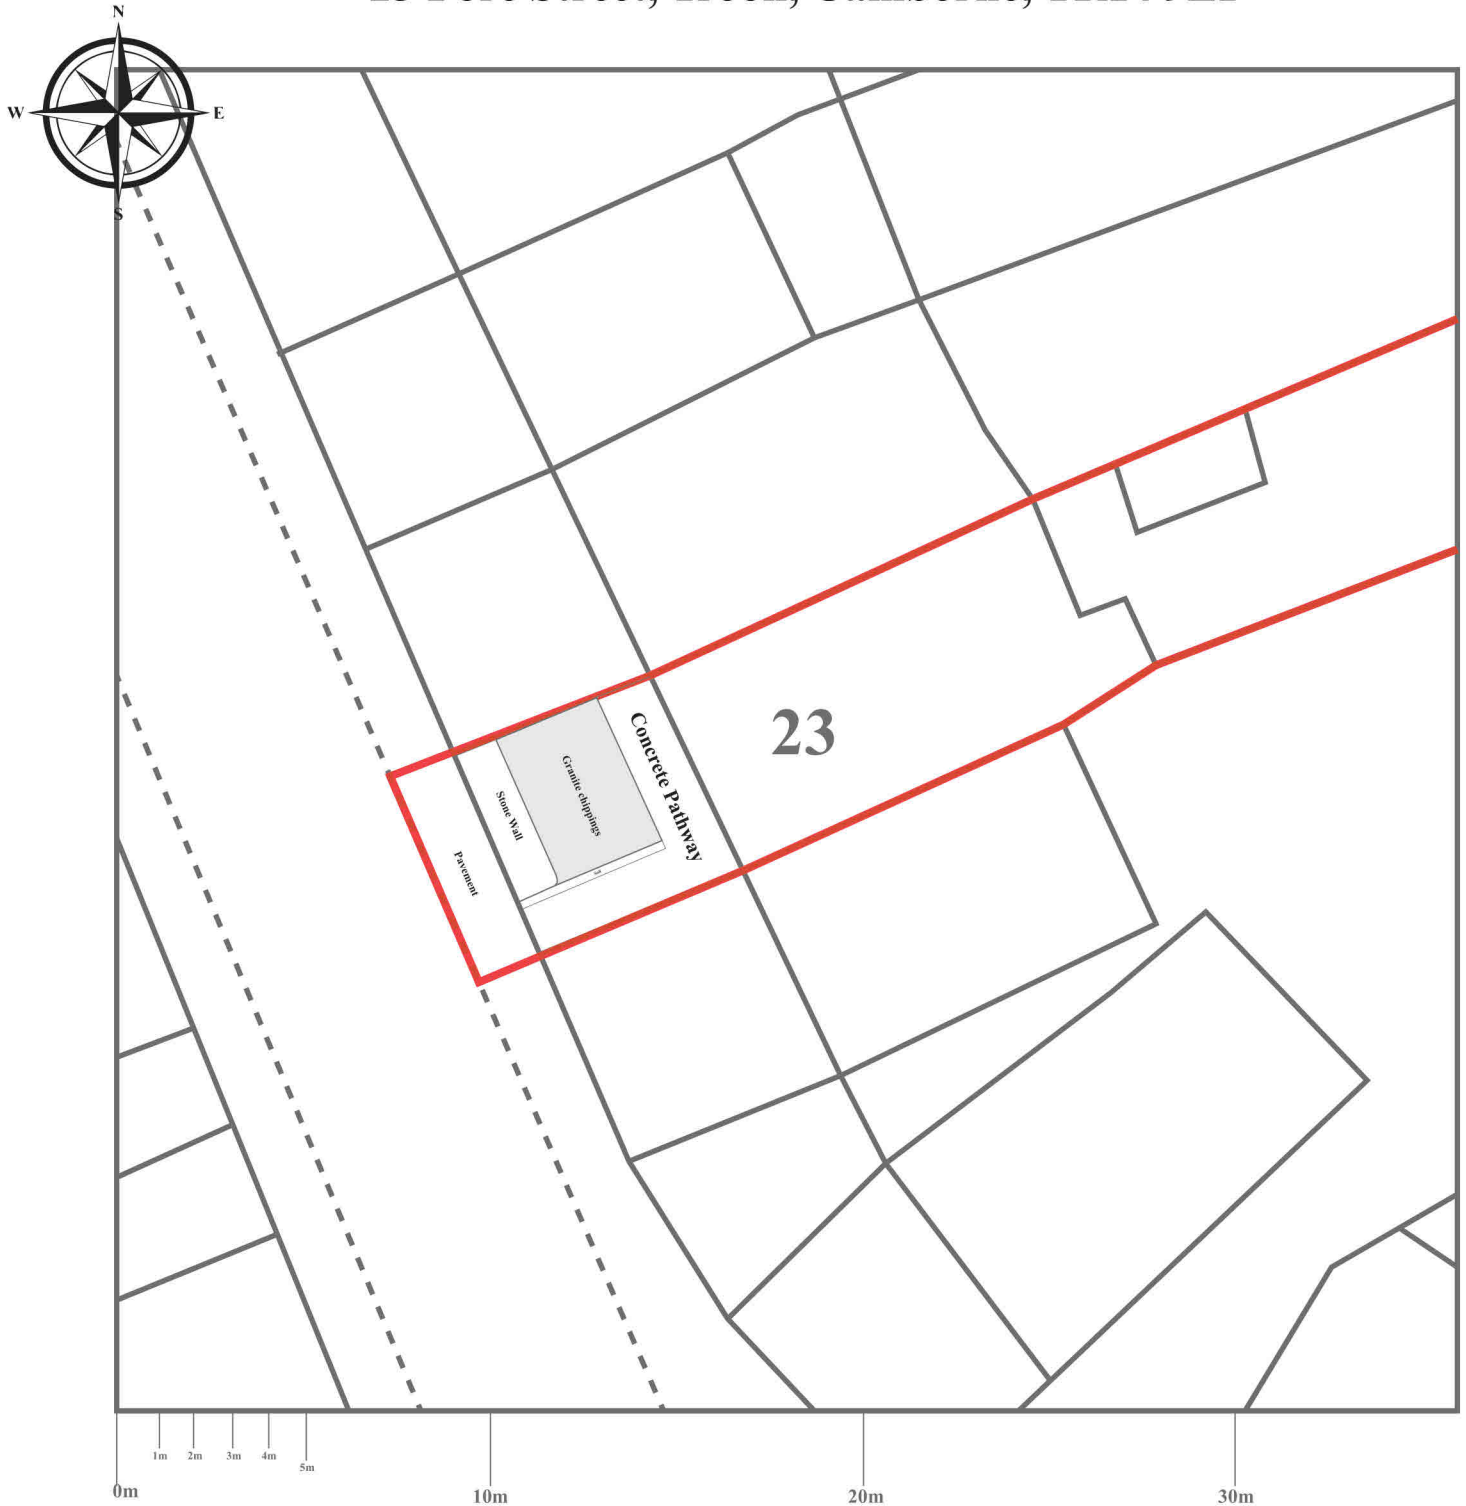

Scale 1:200

Existing site plan of 23 Fore Street, Troon, Camborne, TR14 9EF  
Site boundary shown in **RED**  
Existing front garden shown with surface and structures labelled