


Existing Site Plan 1:500@A3

© Crown copyright 2023 Ordnance Survey 100053143

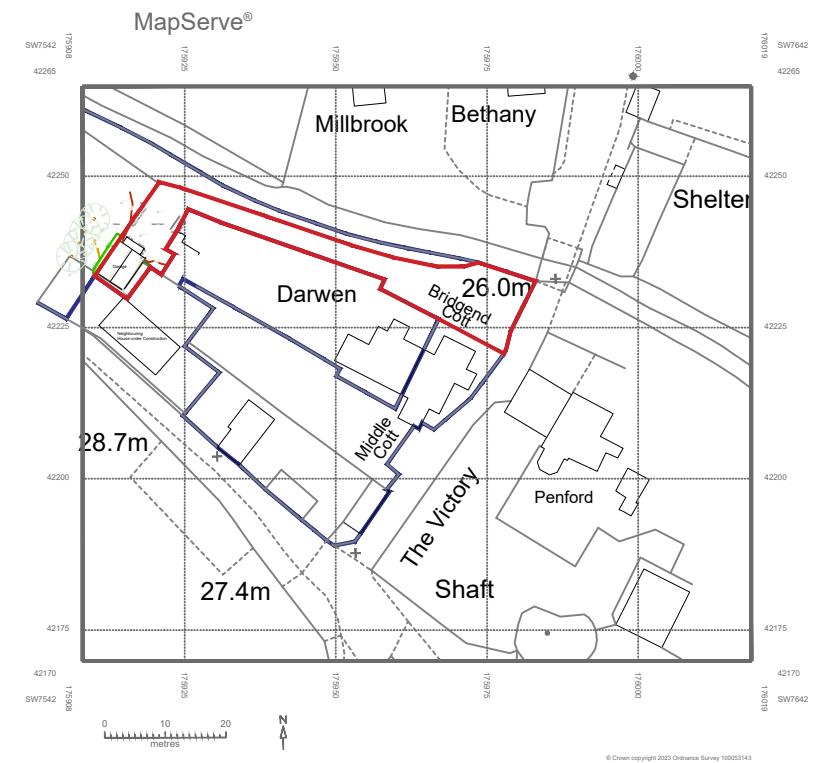

Site Location Plan 1:1250 @ A3

revision notes:

 <p><b>AUSTIN</b> architecture &amp; design</p>	Studio 5, Artist Terrace. Heartlands, Pool, Redruth TR15 3FE
	T: 01209 697 277 M: 07934 913 041 e-mail: enquiries@austinarchitectural.co.uk web: www.austinarchitectural.co.uk

client:  
BARBARA TEAGUE

project:  
REPLACEMENT GARAGE AT BRIDGE END COTTAGE, TWELVEHEADS

drawing:  
LOCATION AND EXISTING SITE PLAN

drawing no: 23-215-L	scale: 1:500/1250	paper size: A3
-------------------------	----------------------	-------------------

revision: /	date:	drawn by: RMA
		checked by:

drawing status:  
**LOCATION**

DO NOT SCALE FROM THESE DRAWINGS FOR CONSTRUCTION PURPOSES - IF IN DOUBT - ASK!