


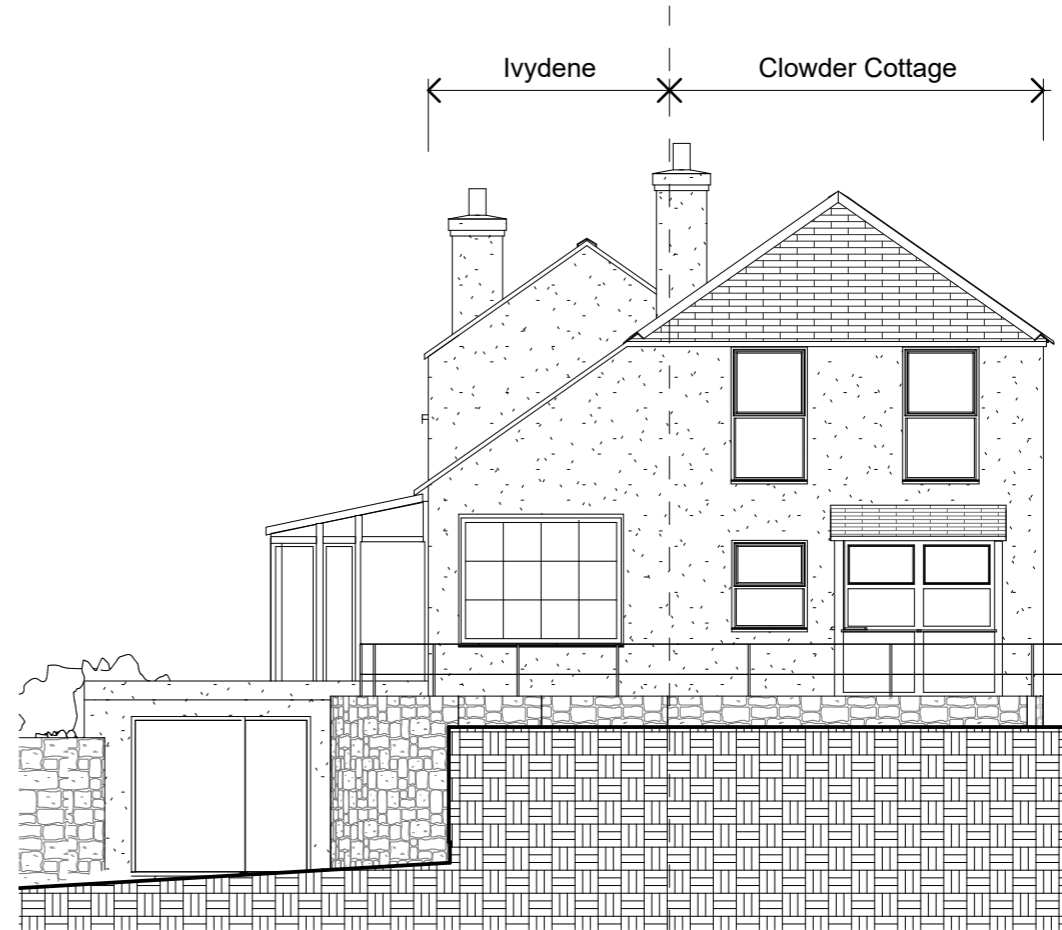

Existing South Elevation
1 : 100



Existing East Elevation
1 : 100



Existing West Elevation
1 : 100

10M

0M

SCALE 1:100

Harrowbarrow Extension



www.prism-architecture.com

Info@prism-architecture.com

07593965994

Rev	Description	Drwn/Chk	Date
Project: Harrowbarrow Extension			
Drawing Title: Existing Elevations			
Status: Planning			
Date: October 2023		Scale: 1 : 100 @ A3	
Drg No: SD03		Rev:	