



Proposed South Elevation
1 : 100

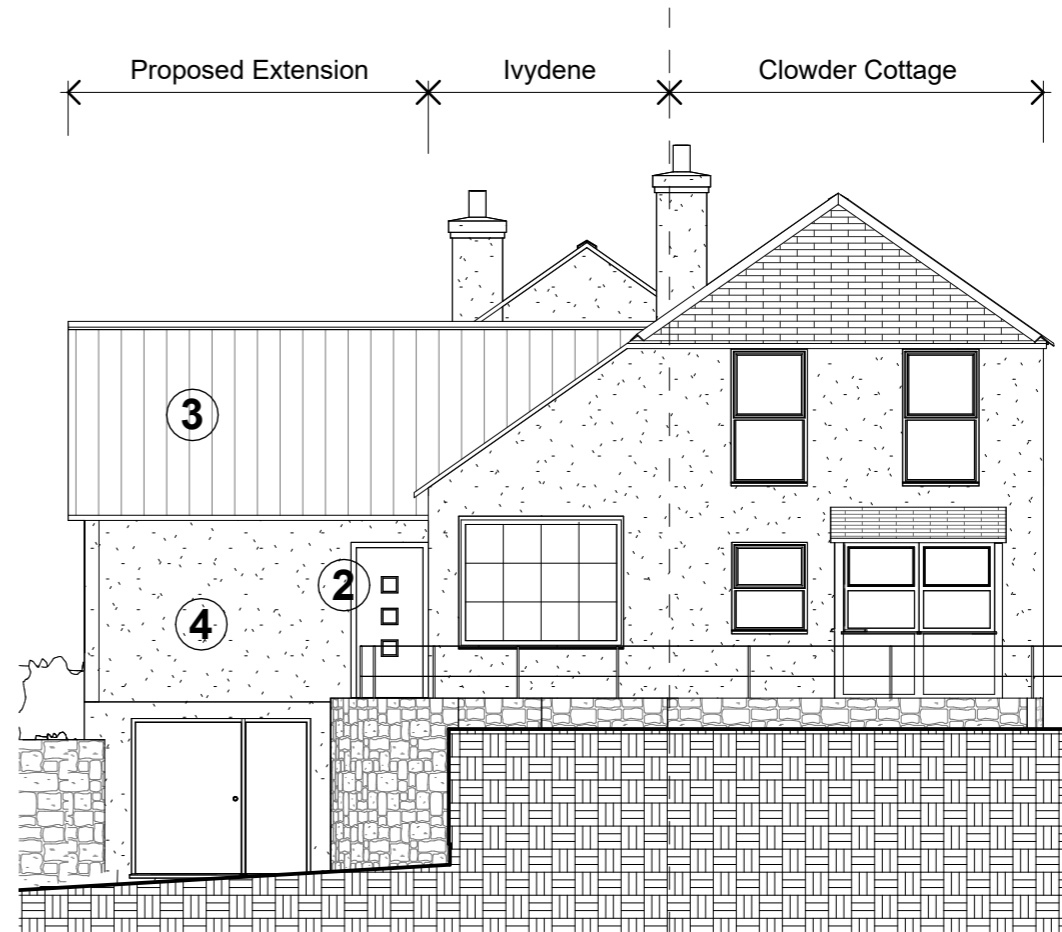

Proposed East Elevation
1 : 100

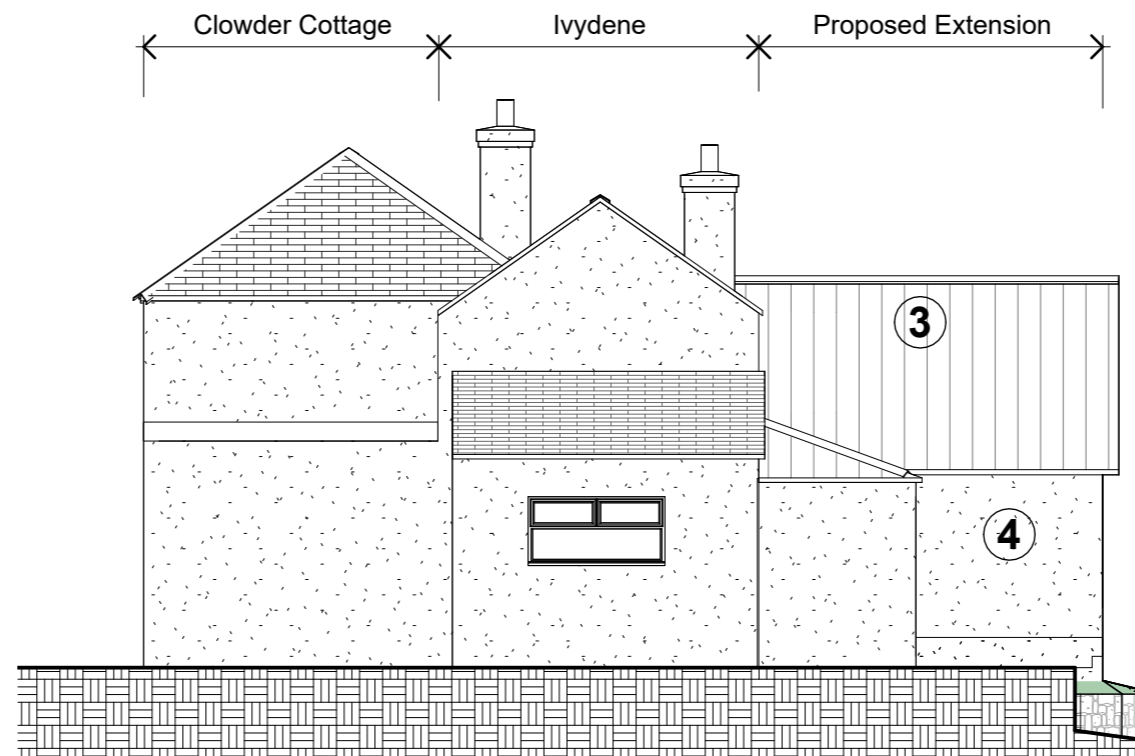

Proposed West Elevation
1 : 100

Materials Key	
1	Timber framed window
2	PVC or Composite door
3	Standing Seam roof
4	Rendered walls

Rev	Description	Drwn/Chk	Date
Project: Harrowbarrow Extension			
Drawing Title: Proposed Elevations			
Status: Planning			
Date: October 2023		Scale: As indicated	
Drg No: SD02		Rev:	