



Existing Ground Floor Plan

1 : 100

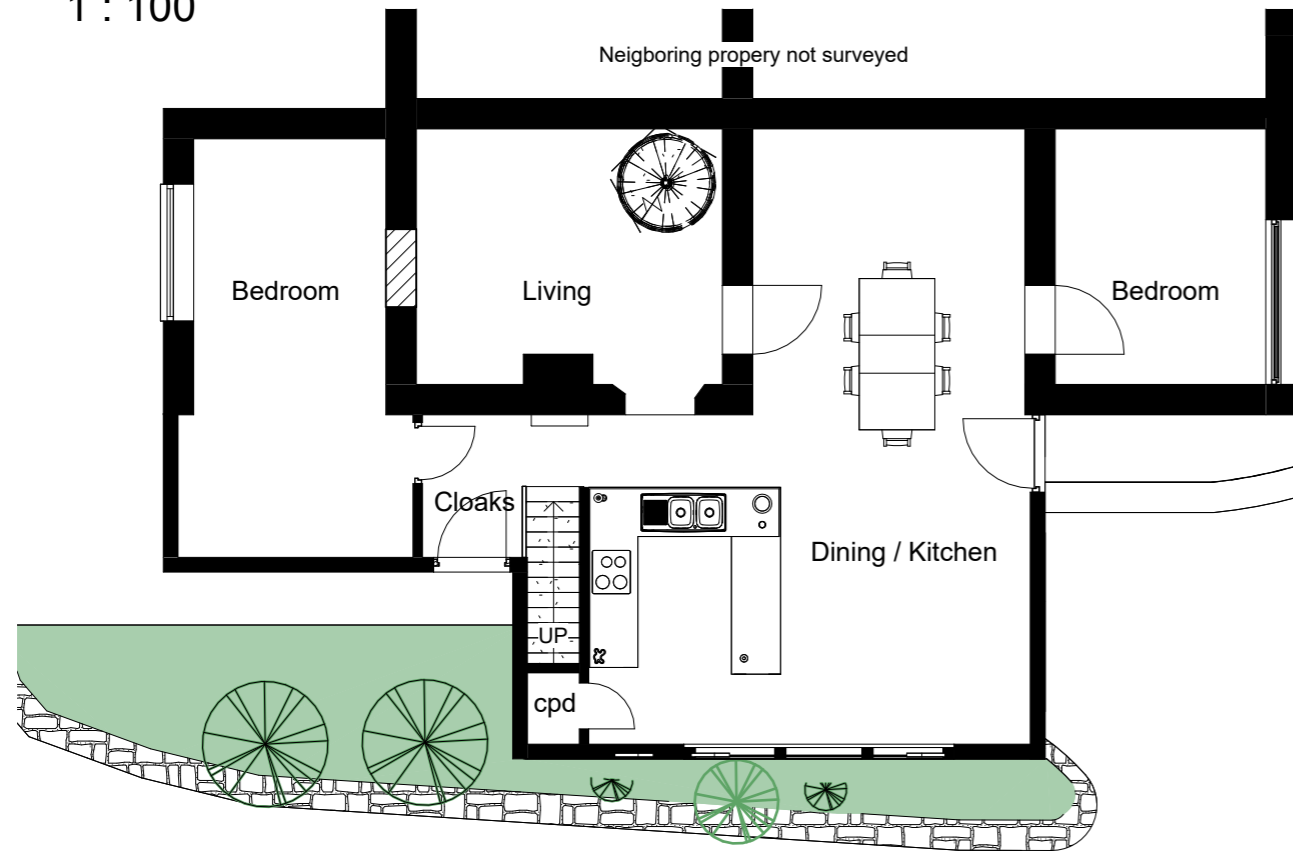

Proposed Ground Floor Plan

1 : 100

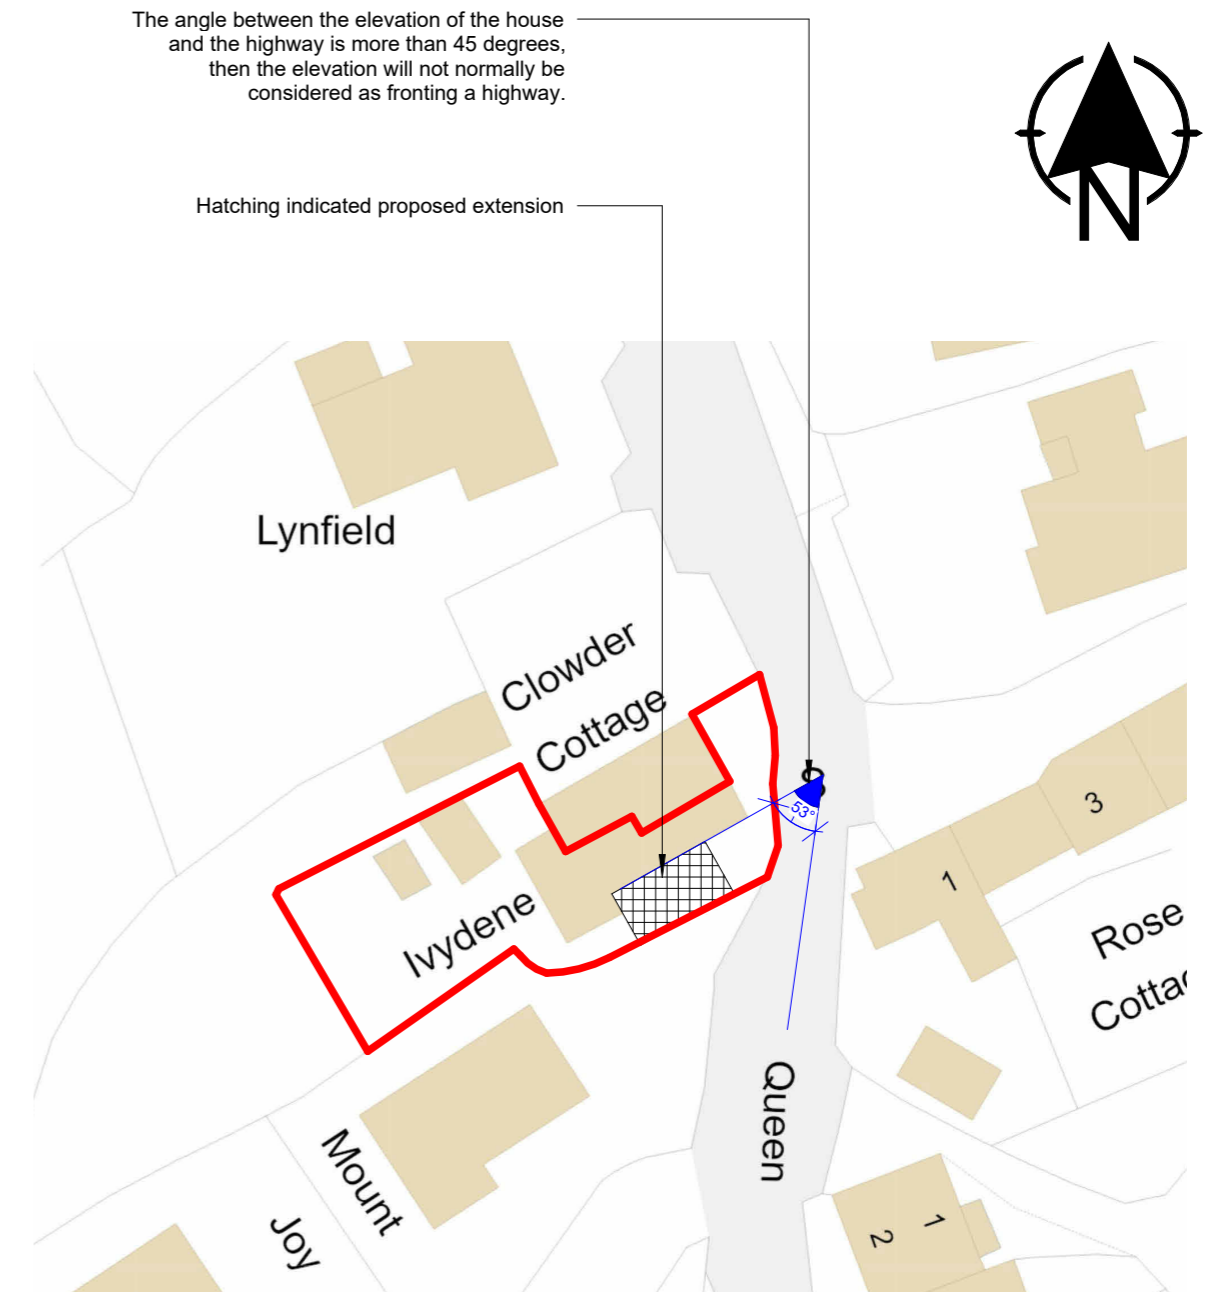

Block Plan

1 : 500

10M
0M
20M
0M

SCALE 1:100
SCALE 1:500



www.prism-architecture.com
Info@prism-architecture.com
01752656855

Rev	Description	Drwn/Chk	Date
Project: Harrowbarrow Extension			
Drawing Title: Floor & Block Plans			
Status: Planning			
Date: October 2023		Scale: As indicated @ A3	
Drg No: SD01		Rev:	