



For planning purposes only - do not scale for construction, all dimensions must be checked

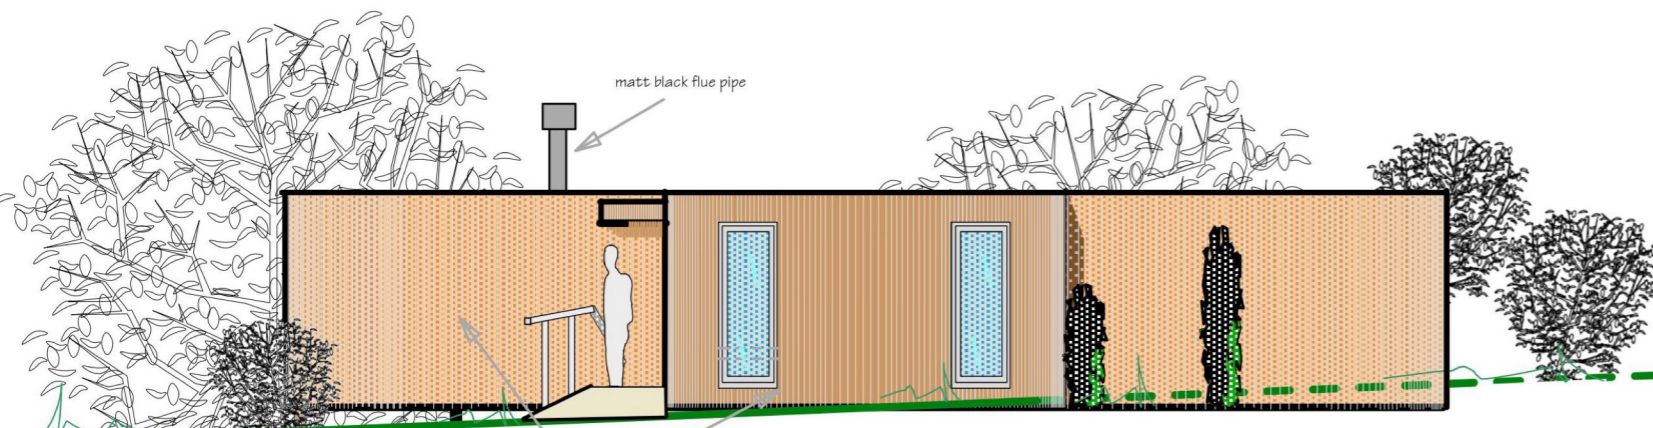


south elevation

sawn douglas fir sawn boarding untreated. Set vertically with open joints as rain screen

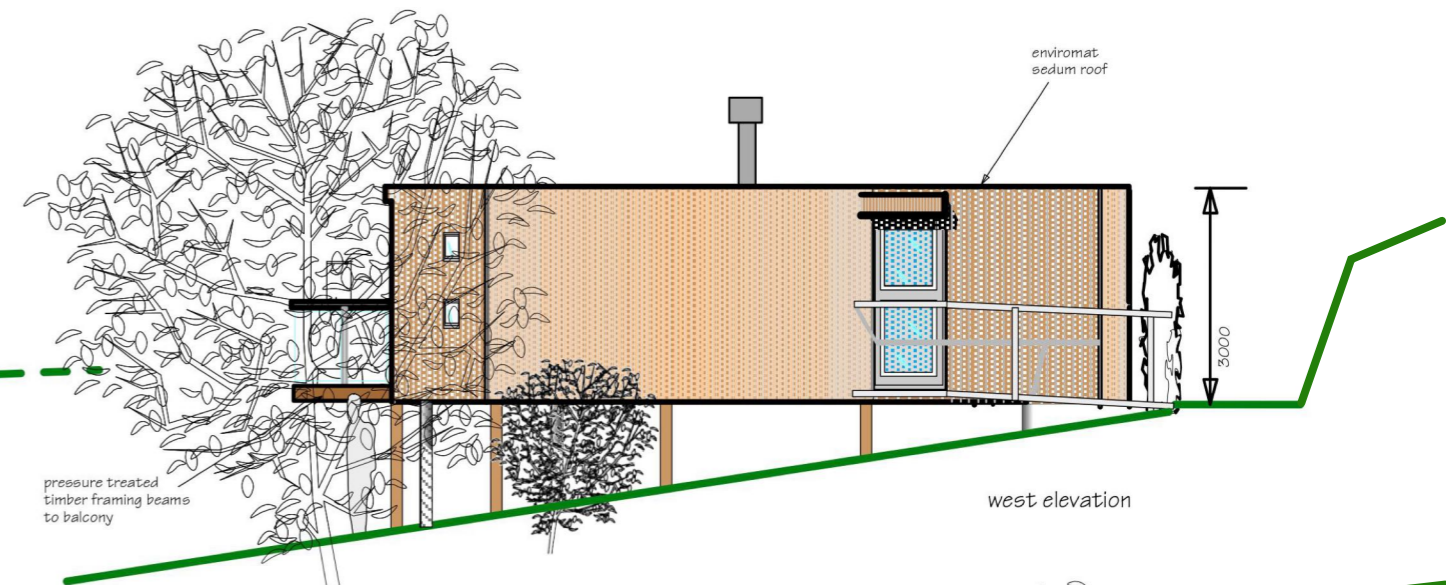


west elevation

pressure treated timber framing beams to balcony

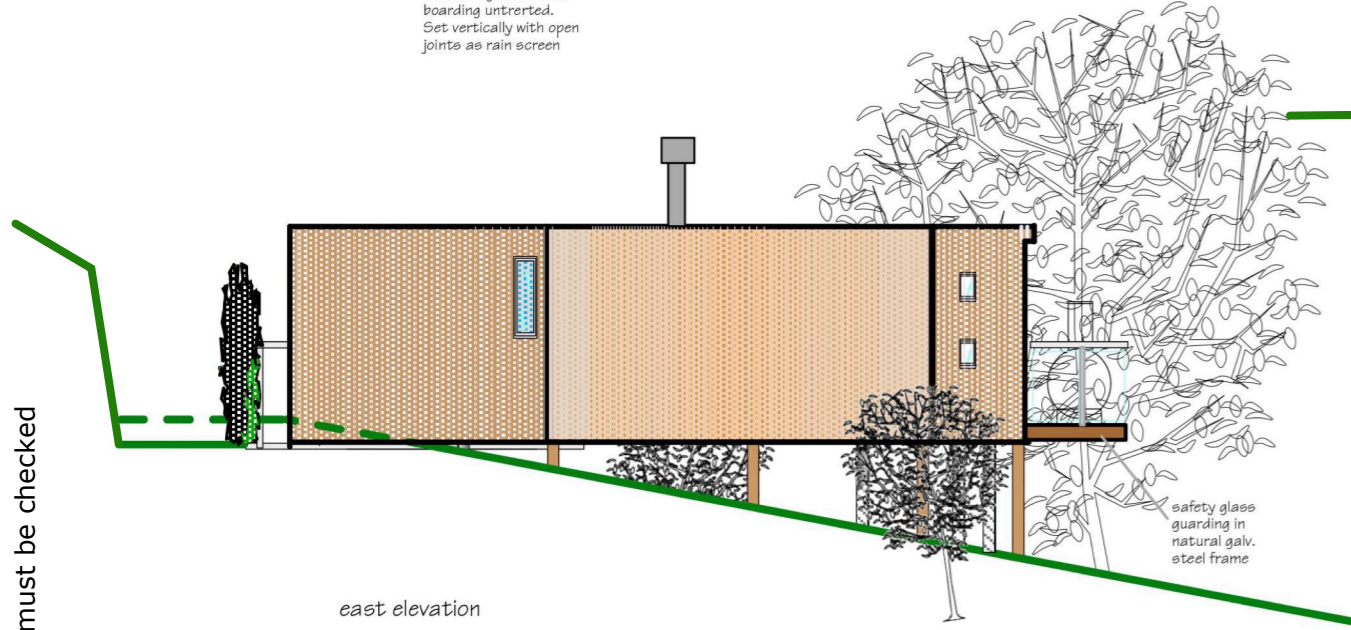


east elevation

safety glass guarding in natural galv. steel frame

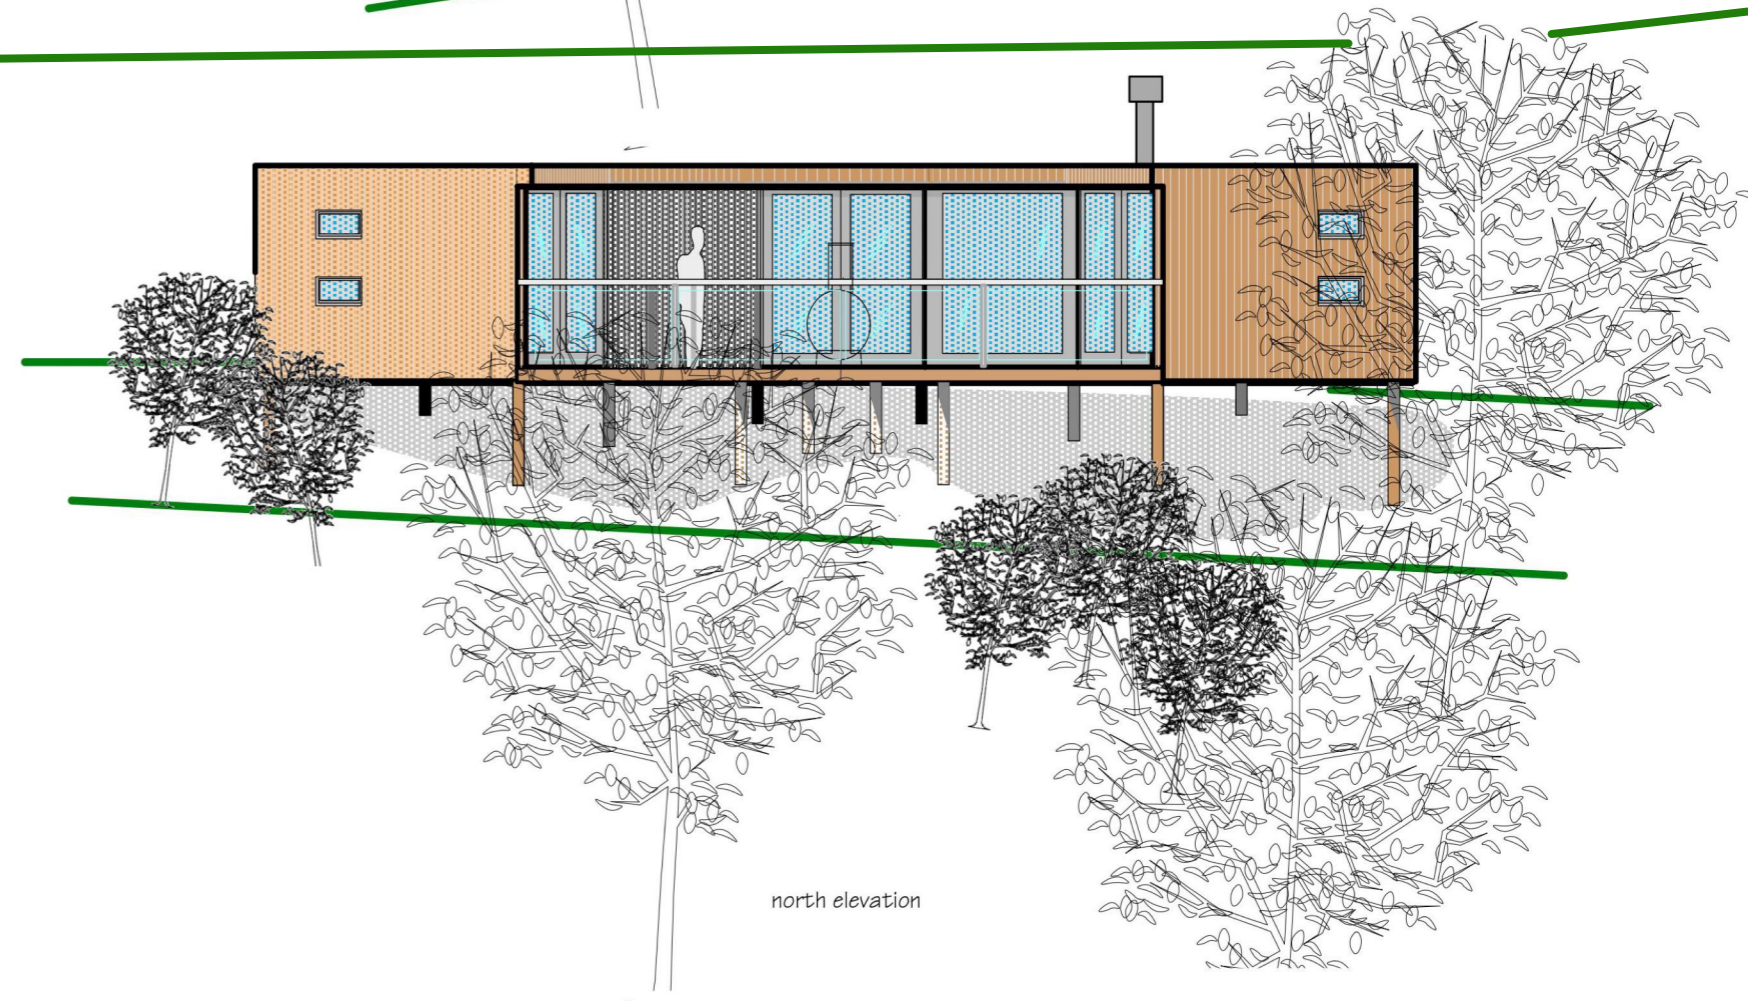


north elevation

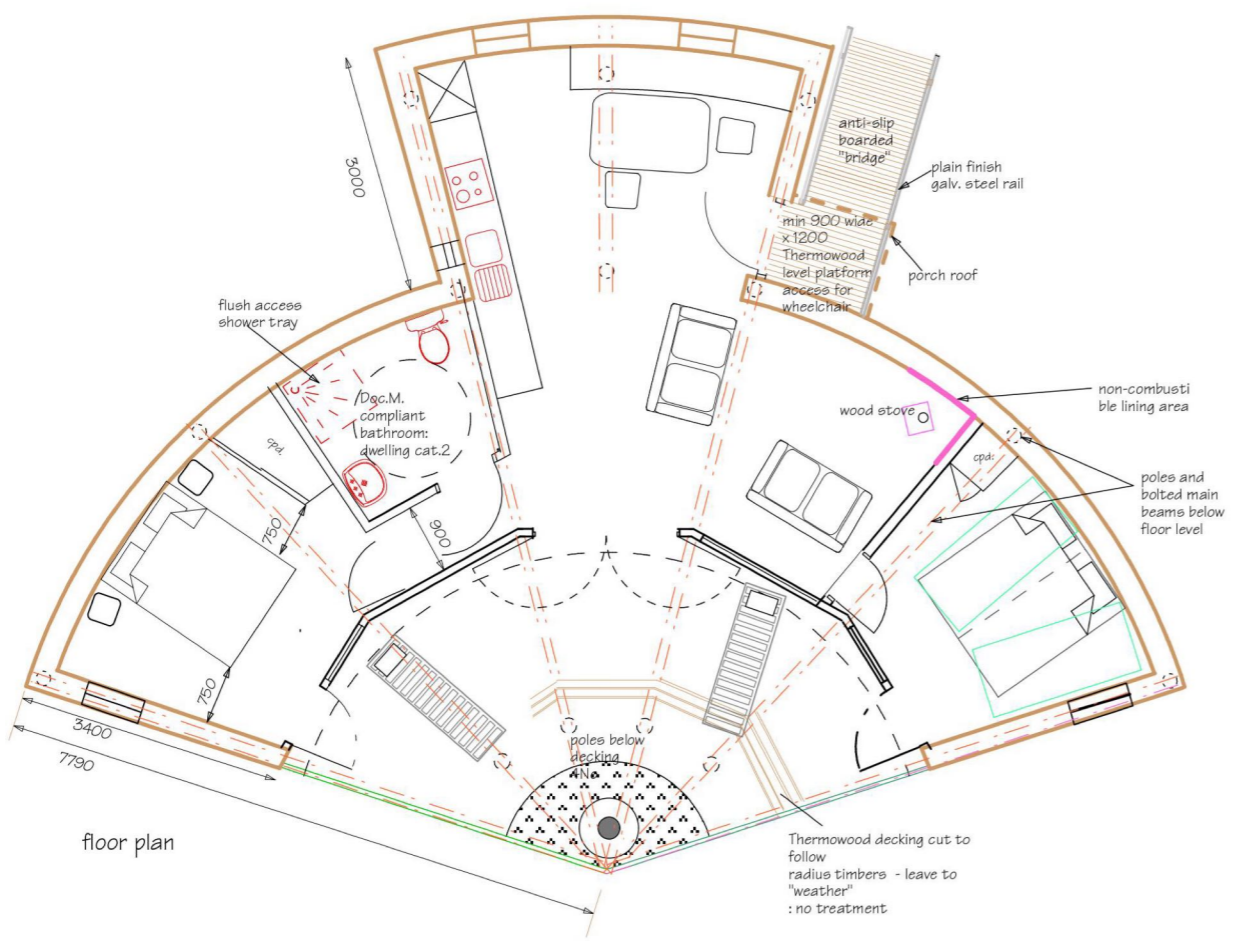

floor plan

Drawing Number: 2040.KT.004

 

Old Mill Farm
Gweek
TR12 6UD

Woodland Retreats
proposed two bed units 1:100 at A3