



SCALE
0 500 1m 2m 3m 4m

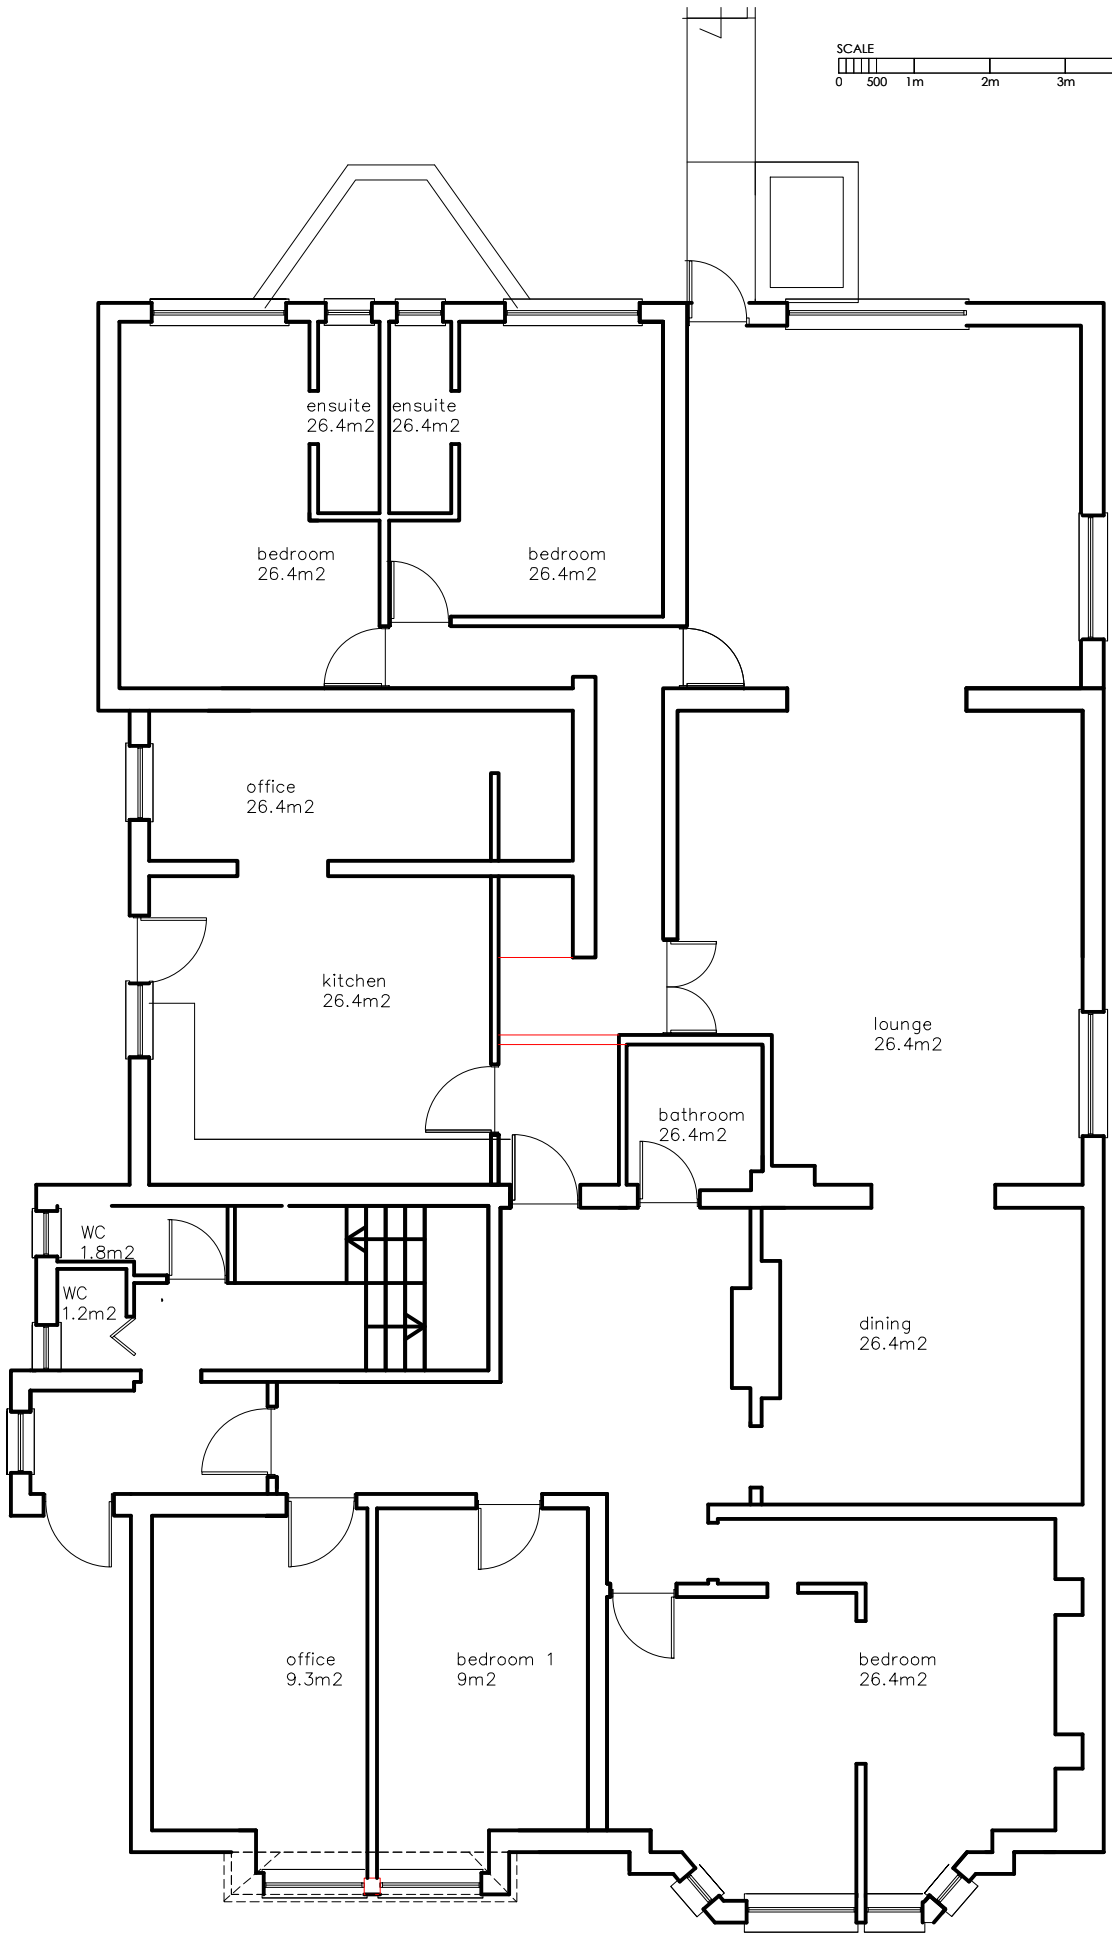


PROPOSED GROUND FLOOR

SCALE
0 500 1m 2m 3m 4m

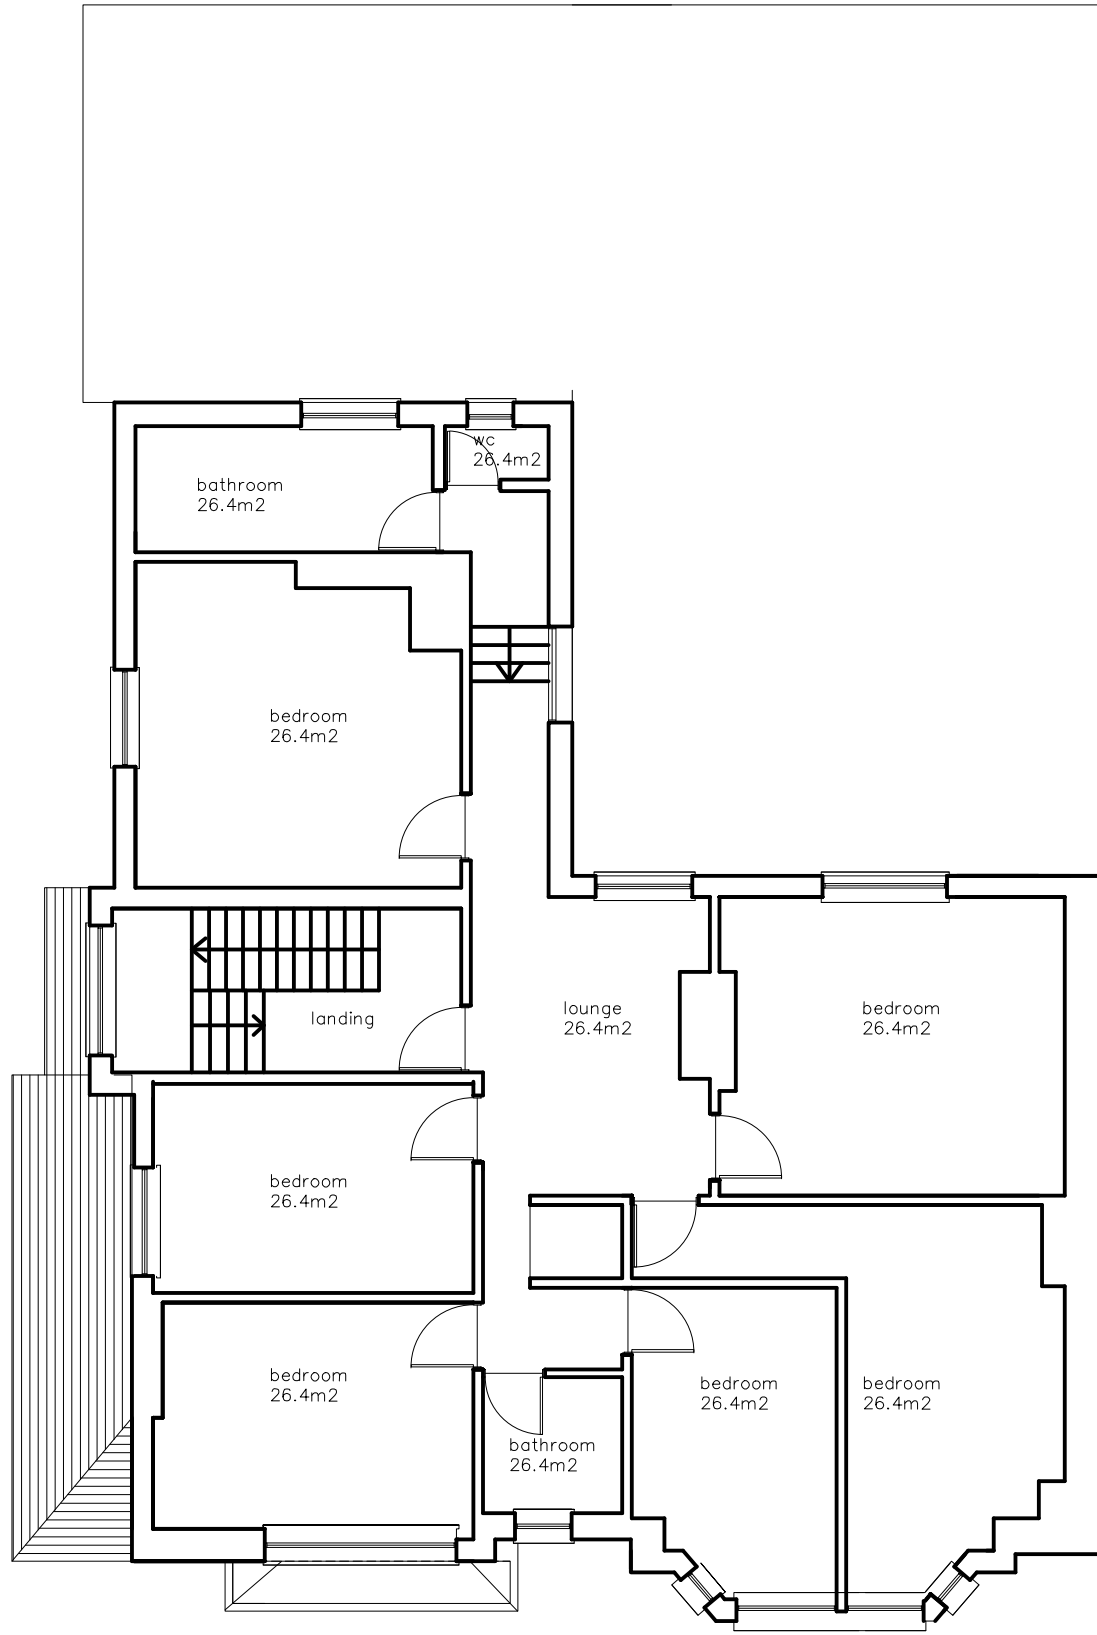

PROPOSED FIRST FLOOR

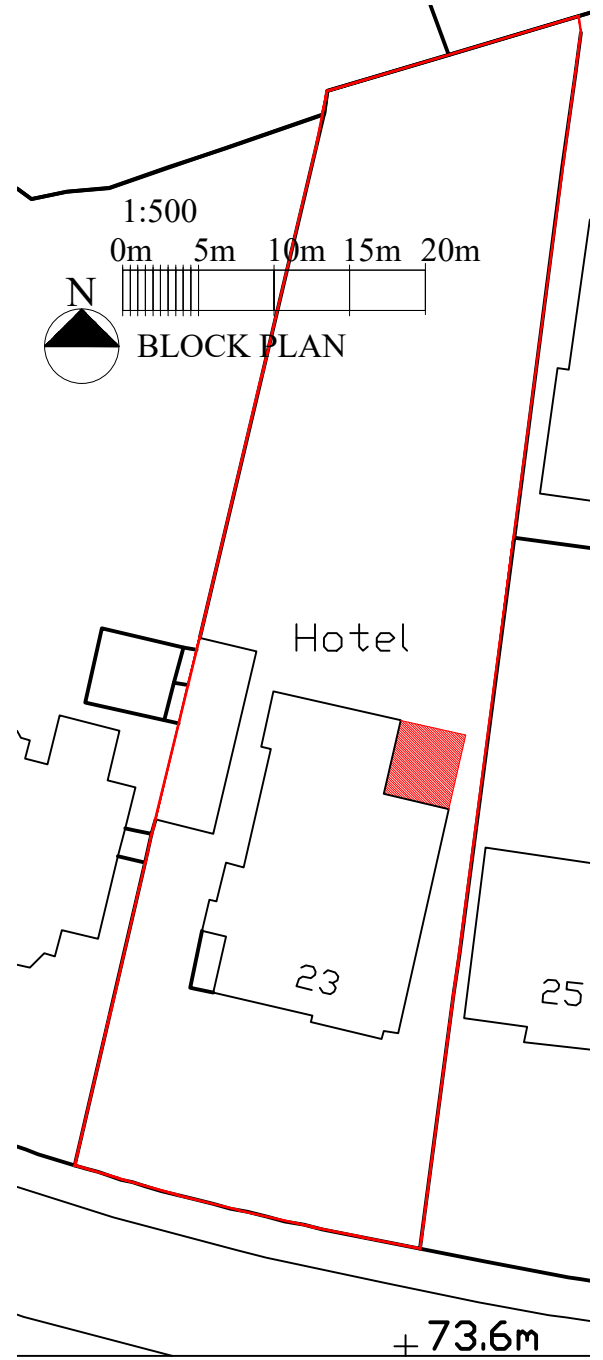

Architecturehausuk
48 Hawthorne Place
Epsom
Surrey KT17 4AA
Tel 07534063737
Fax .
email: archaus2000@yahoo.com

Project Title:
PROPOSED SINGLE STOREY REAR EXTENSION
AT 23 ORCHARD ROAD

Drawing Title:
PROPOSED FLOOR PLANS

Project Number: 23/FR/P Drawing Number: PL-004A

Scale:	Date:	Drawn By:	Checked By:	Revision:
1:100@A3	01-10-2023	EOL	.	.