






proposed front elevation

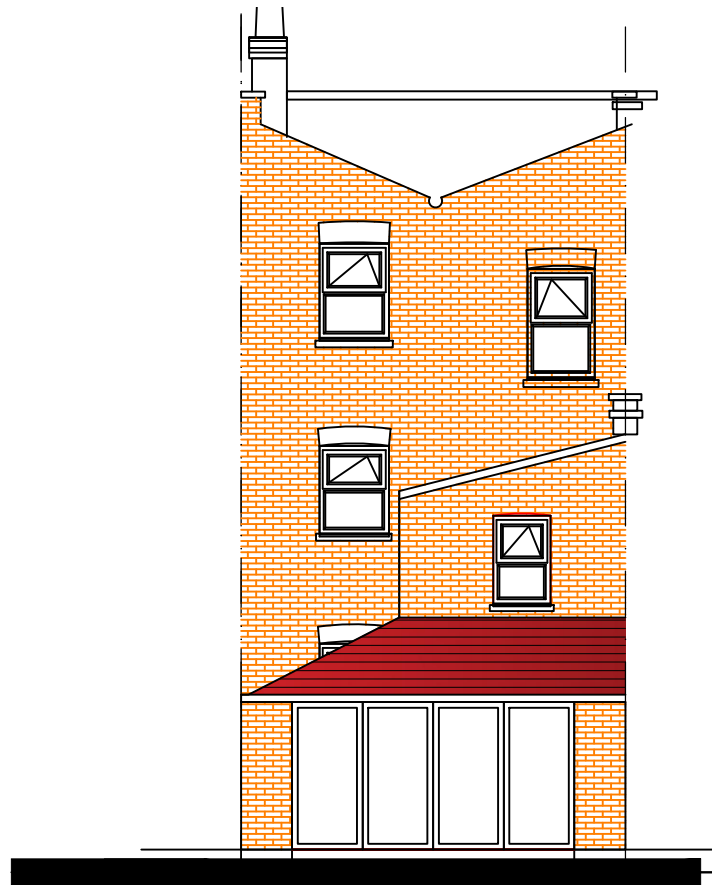

proposed rear elevation

 

existing front elevation

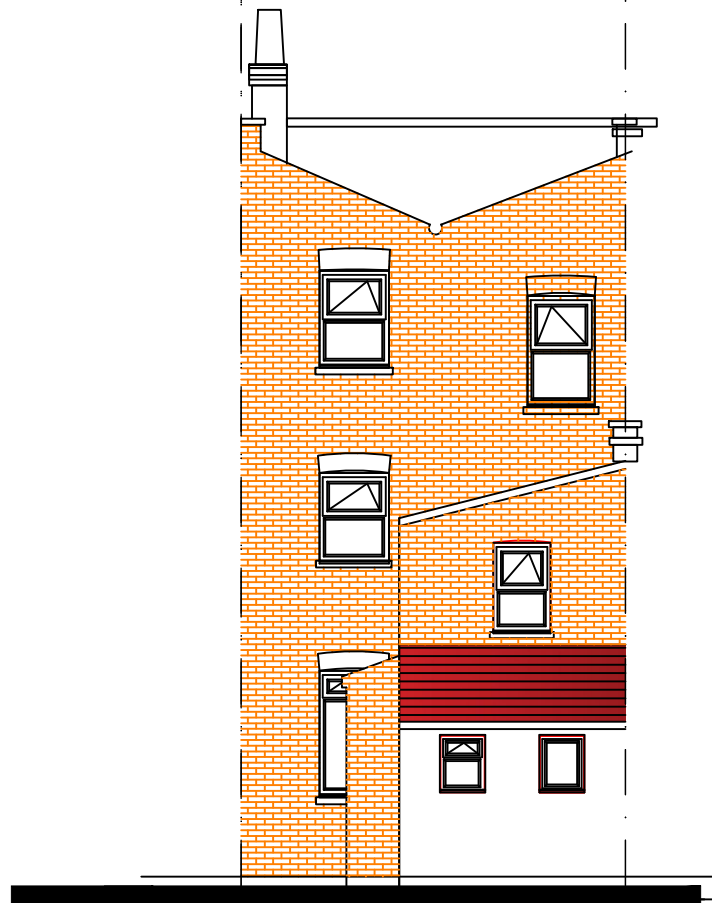

existing rear elevation

Project Title:  
 PROPOSED SINGLE STOREY INFILL SIDE EXTENSION AT  
 4A WHATELEY ROAD, SE22 9DB

Drawing Title:  
 EXISTING AND PROPOSED ELEVATIONS

Project Number: <b>4A/WR</b>	Drawing Number: <b>P-02</b>
---------------------------------	--------------------------------

Scale: 1:100@A3	Date: 06-11-2023	Drawn By: EOL	Checked By:	Revision:
--------------------	---------------------	------------------	-------------	-----------

Head Office:  
 48 HAWTHORNE PLACE  
 EPSOM, SURREY  
 KT17 4AA  
 M 07534063737  
 E archaus2000@com  
 www.architecturehausuk.co.uk