

BRISTOL GARDENS



U:\Users\studiohekkel\Dropbox\STUDIO_HEKKEL_LTD\JOB_LIST\SH PROJECTS_2023\2318_MANSHEED_20_BRISTOL_GARDENS_BRIGHTON\2318_CAD\2318_20_BRISTOL_GARDENS_PLANNING.pln

Do not scale from this drawing for the purpose of construction. Work to indicated dimensions only. All dimensions to be confirmed on site. This drawing is to be read in conjunction with other drawings in this series and all relevant consultants drawings and documentation where applicable. This drawing has been produced for the specific client and project identified below and is not intended for use by any other person or for any other purpose other than indicated on this drawing. Please report any discrepancy on this drawing to studio HEKKEL for clarification. © studio HEKKEL Ltd


0 1m 3m
1:50 scale

NO. 18
DOUBLE GARAGE

NO. 22A

TWO STOREY RESIDENTIAL
DWELLING WITH PITCHED ROOF

23 SUSSEX SQUARE
GROUND FLOOR FLAT
COURTYARD GARDEN

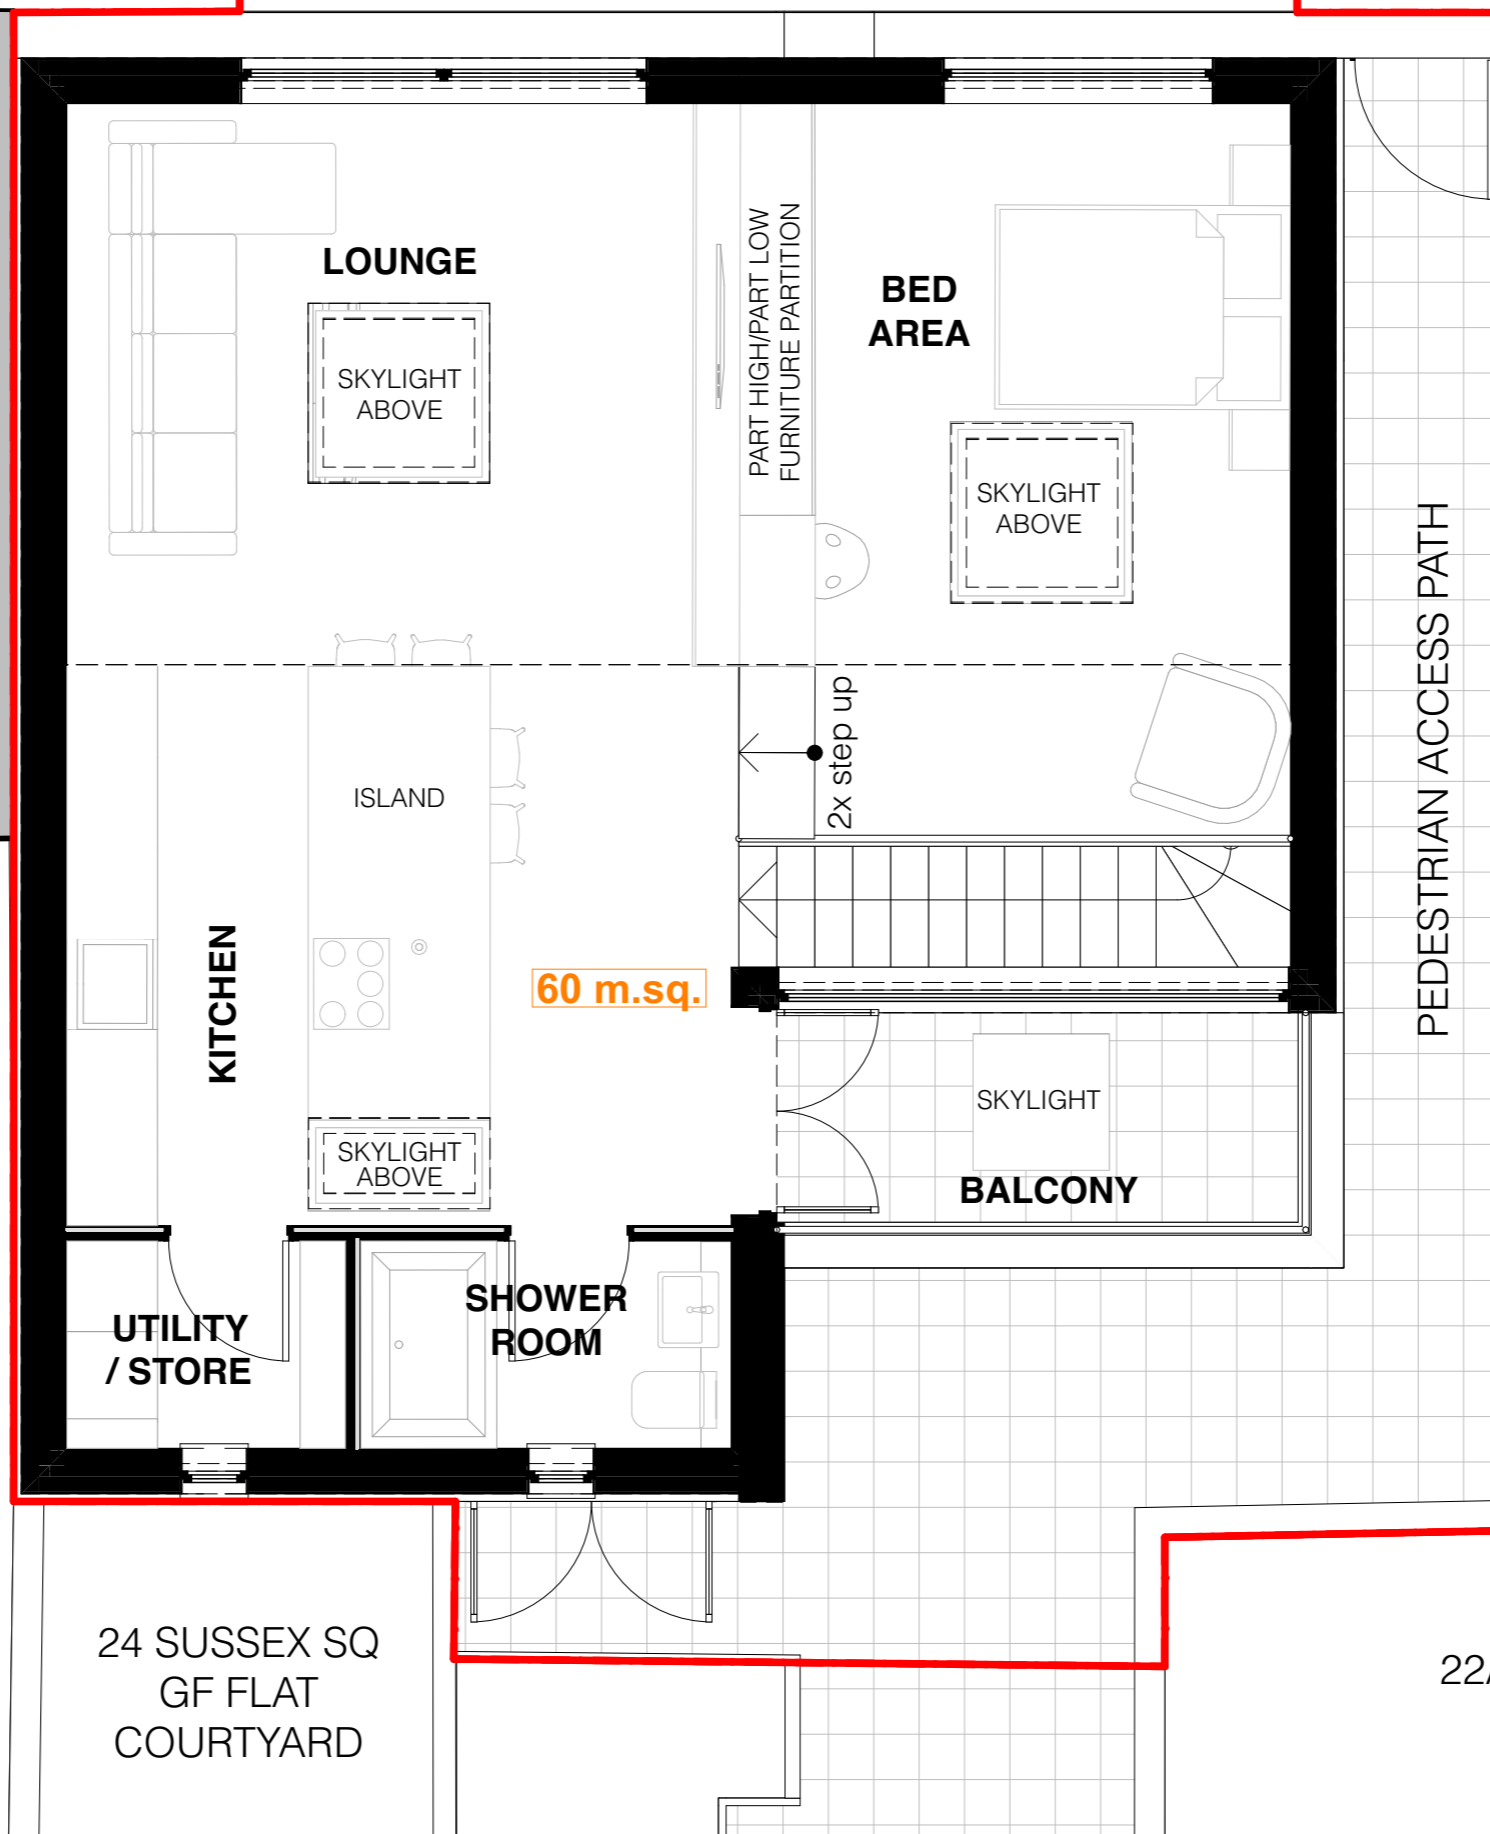

24 SUSSEX SQ
GF FLAT
COURTYARD

22A WALLED GARDEN



studioHEKKEL
hello@studiohekkel.com | www.studiohekkel.com

Client

M. BARNES

Project

ADDITIONAL STOREY, 20 BRISTOL GARDENS, BRIGHTON

Drawing Title

PROPOSED FIRST FLOOR PLAN

Status

PLANNING

Date of Issue

11/12/2023

Scale

1:50 @ A3

PROJECT - STAGE - DRAWING - REVISION

2318-P-010 A