





1 EXISTING - REAR (SOUTH) ELEVATION
Scale - 1:100

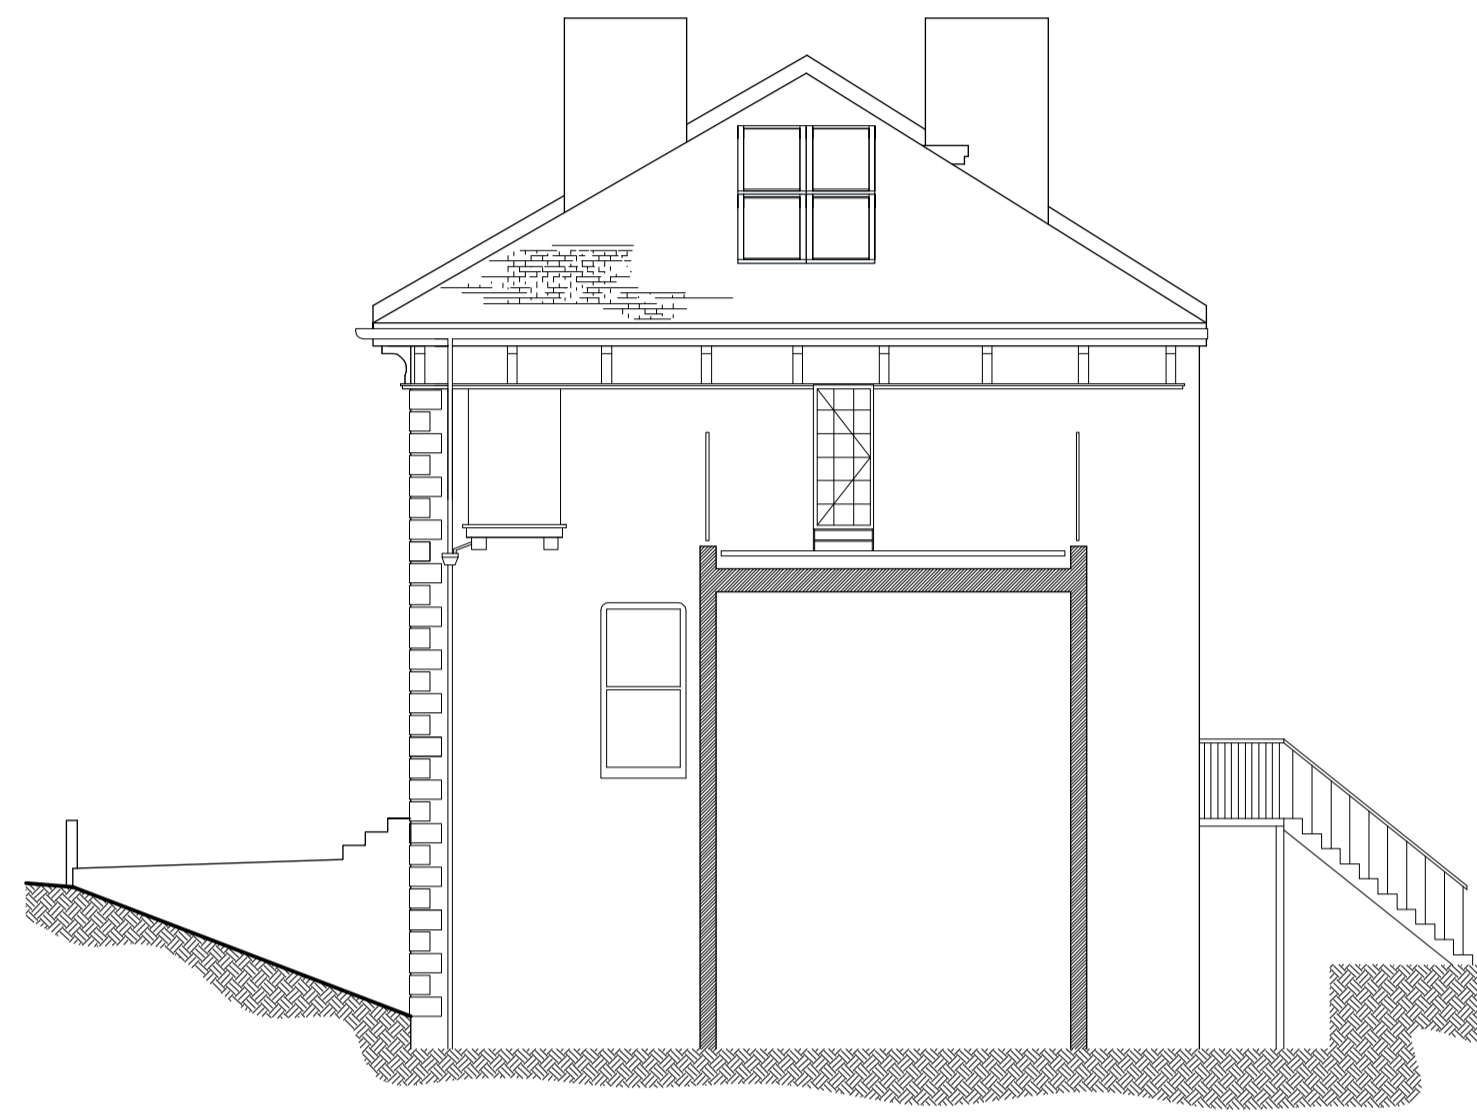


2 EXISTING - SIDE (WEST) ELEVATION
Scale - 1:100

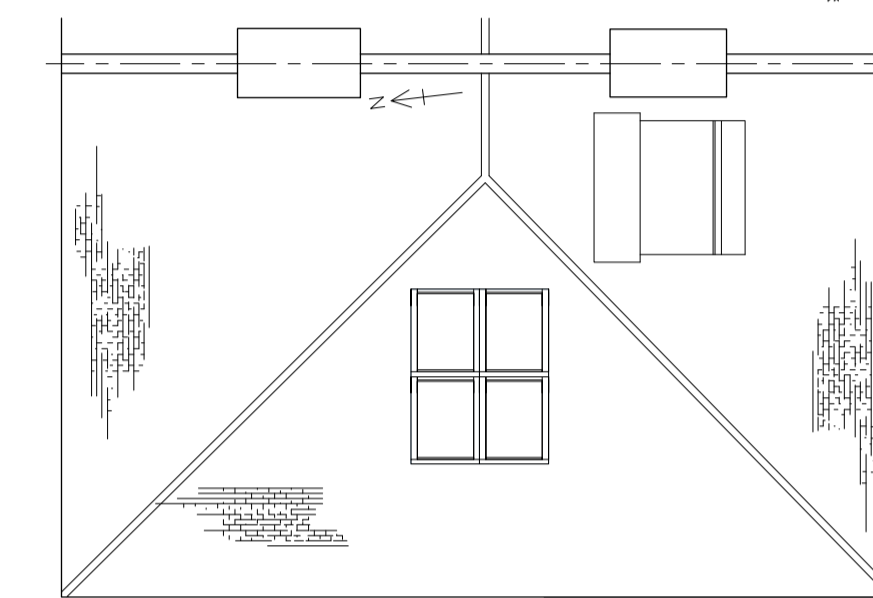

4 EXISTING - ROOF PLAN
Scale - 1:100




3 EXISTING - FRONT (NORTH) ELEVATION
Scale - 1:100

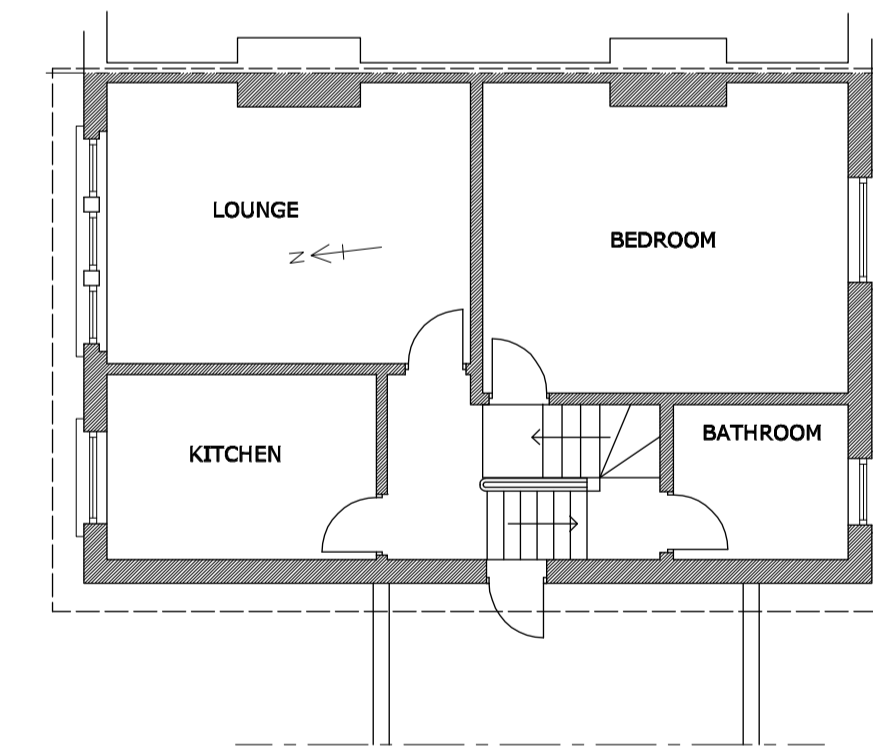

5 EXISTING - 1ST FLOOR PLAN
Scale - 1:100

SCALE BAR 1:100

 

HAPA ARCHITECTS

Job Name: 51 OLD SHOREHAM RD			
Title: EXISTING DRAWINGS		Drawing No: 0254	
DATE: DEC '21	SCALE: 1:100 @ A1	DRAWING NUMBER: 0254	
<small> All rights reserved. Do not reuse or alter any part of this drawing without the prior written consent of HAPA Architects Ltd. // www.hapa-architects.co.uk </small>			
Drawing Number: AL-002			AL-002