

Gross Internal Floor Area
N/A

Scales: As Stated
Drawn By: AJ


Date: Dec 2023
Rev: -

Drawing No.


- LEGEND:**
- Red line indicates the development site
 - Blue line indicates the ownership boundary
 - 2no. general purpose bird nest box to be positioned below eaves
 - 1no. Beumaris Woodstone bat box to be positioned on gable apex of South West elevation




PROPOSED SITE BLOCK PLAN
Scale 1:500

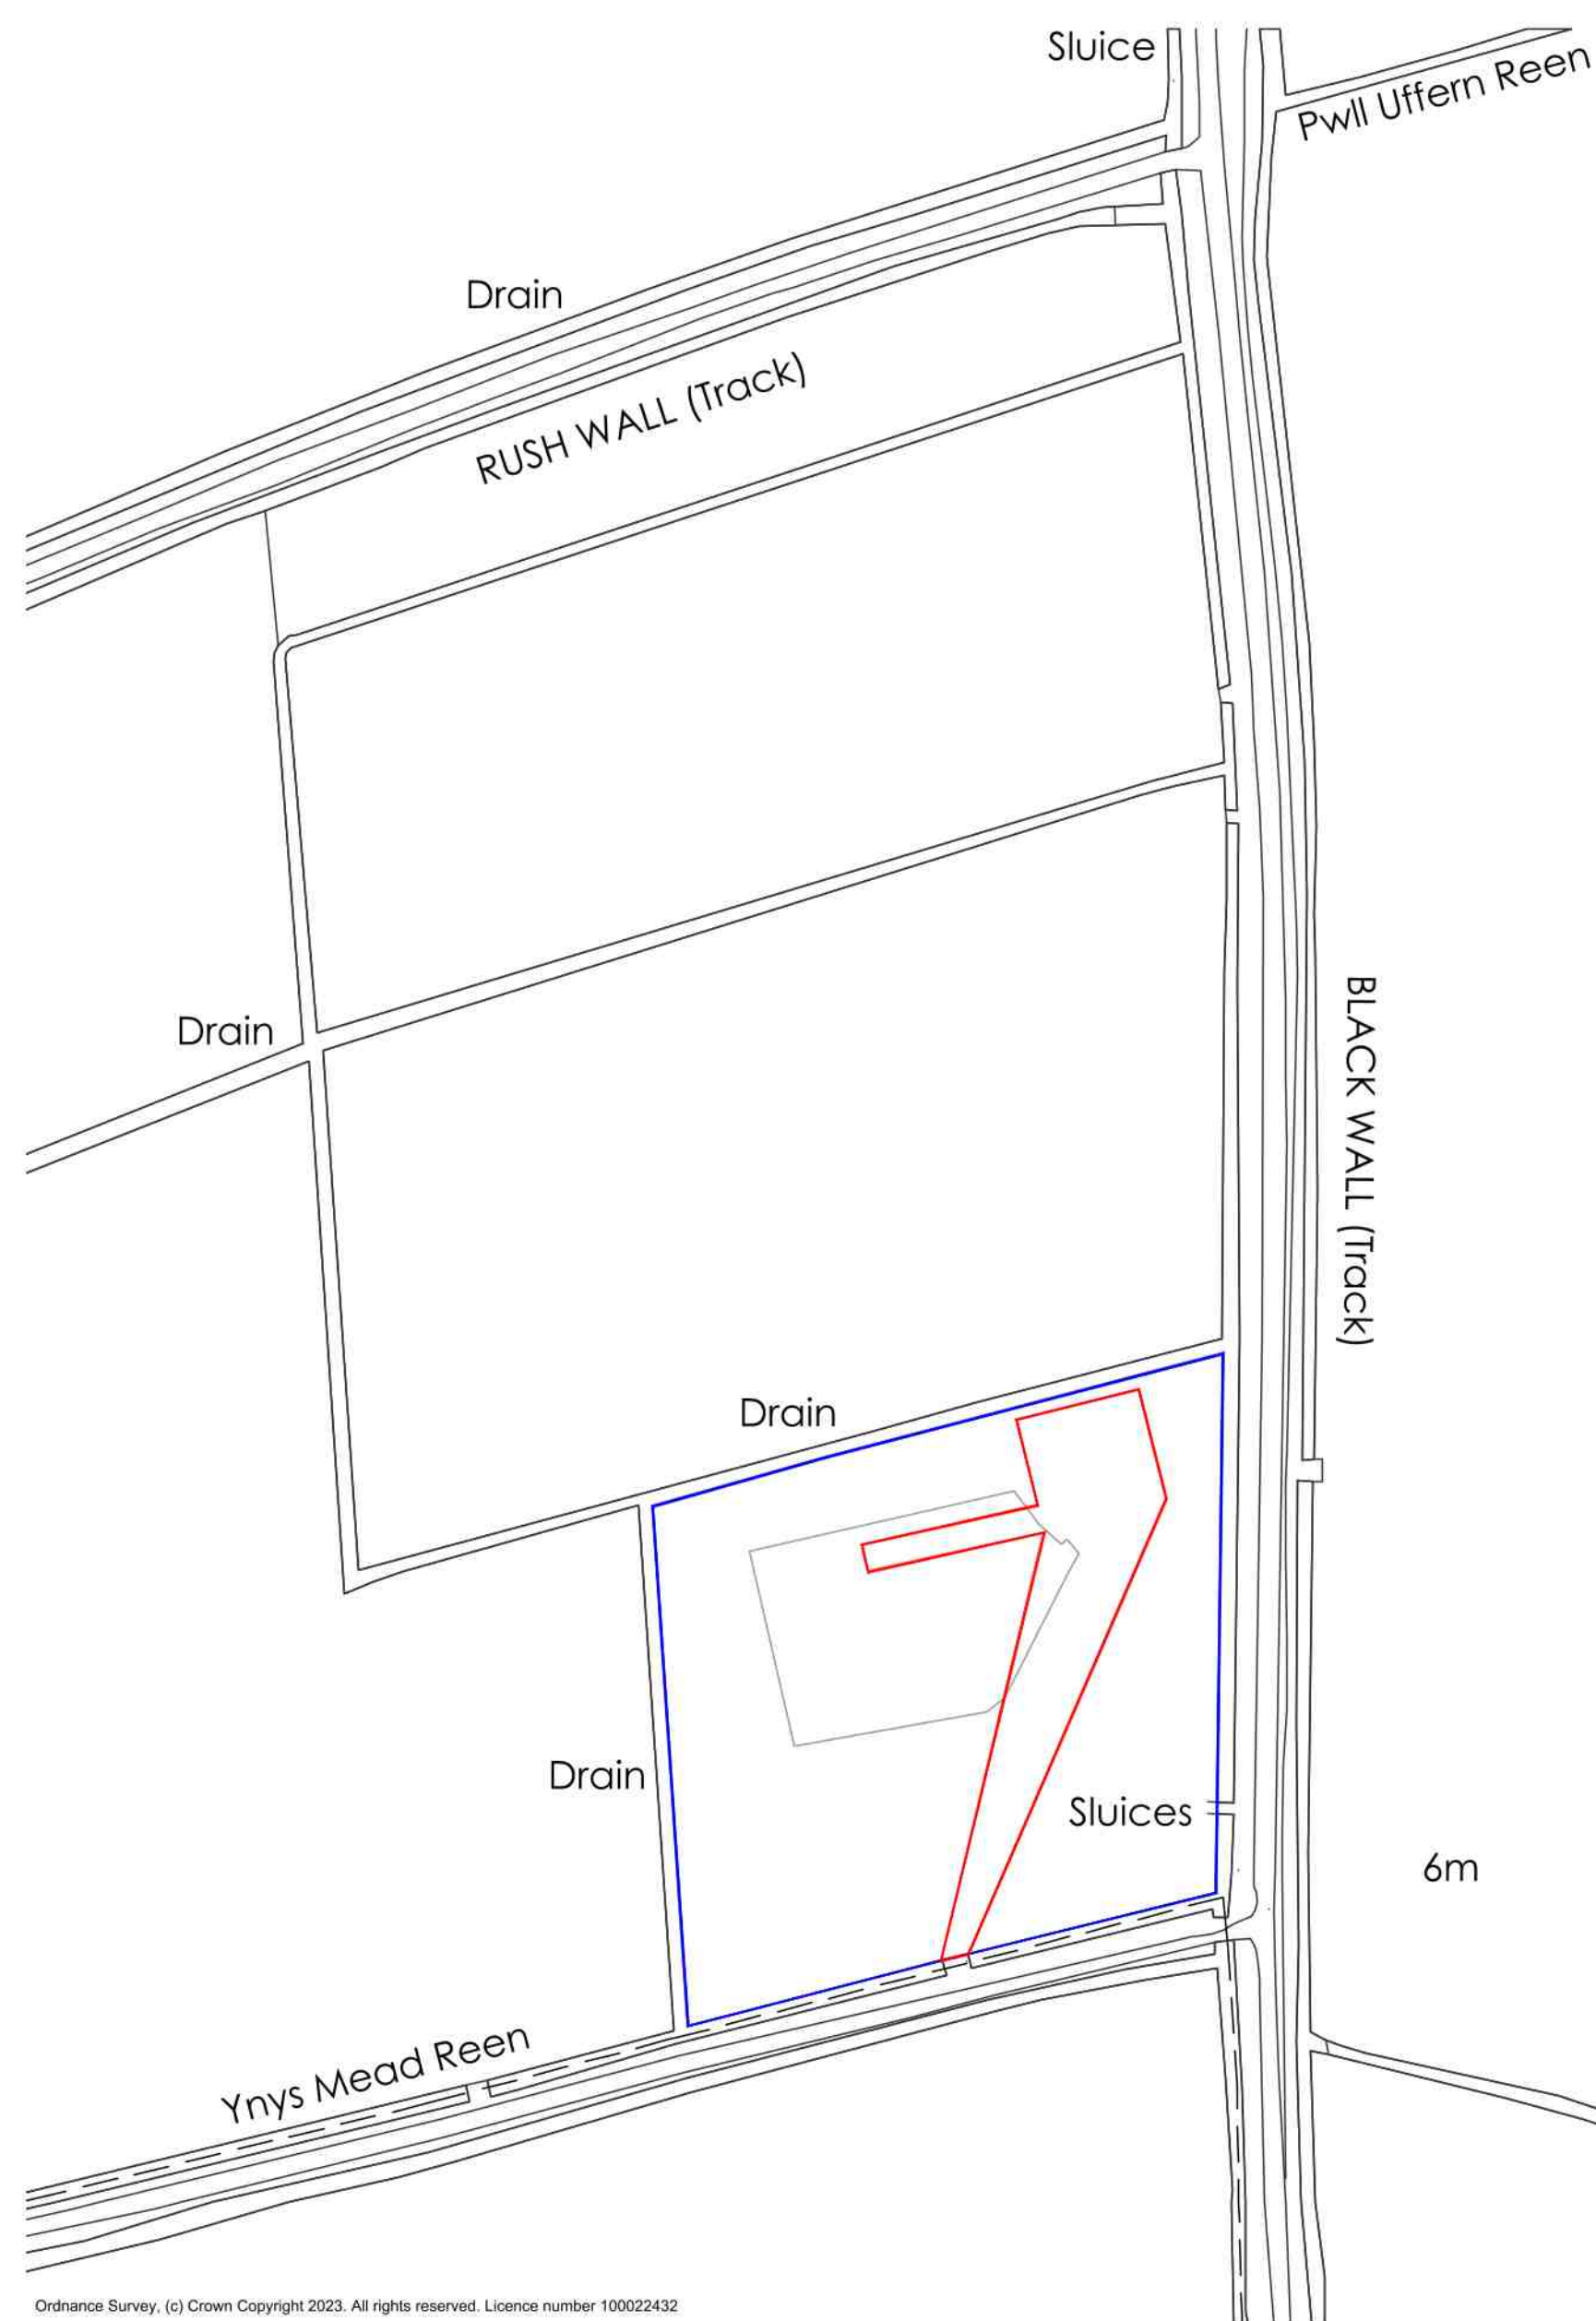


SITE LOCATION PLAN
Scale 1:1250

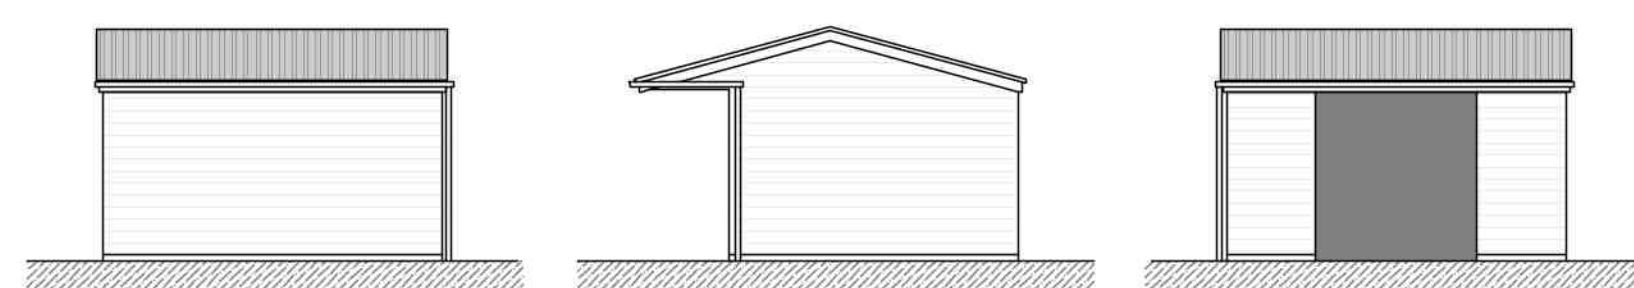

FIELD SHELTER ELEVATIONS
Scale 1:100

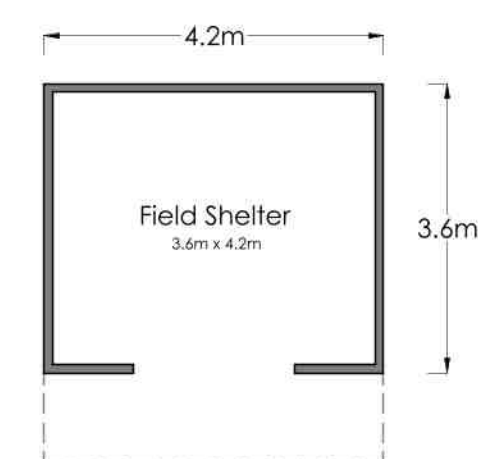


FIELD SHELTER PLAN
Scale 1:100

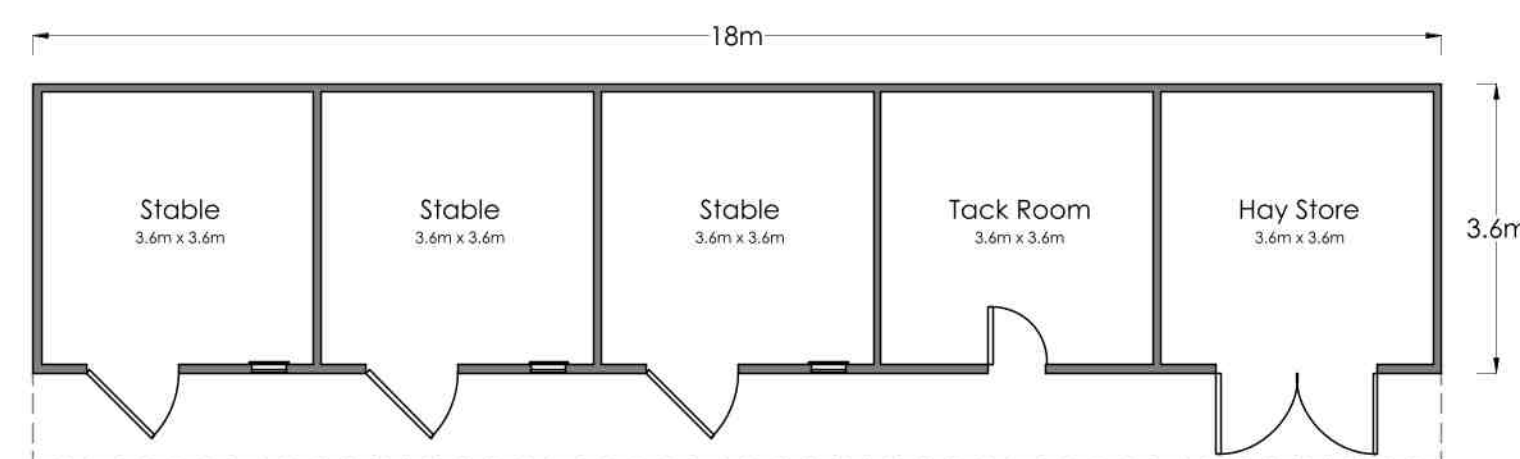


PROPOSED FLOOR PLAN
Scale 1:100



FRONT ELEVATION - SOUTH
Scale 1:100

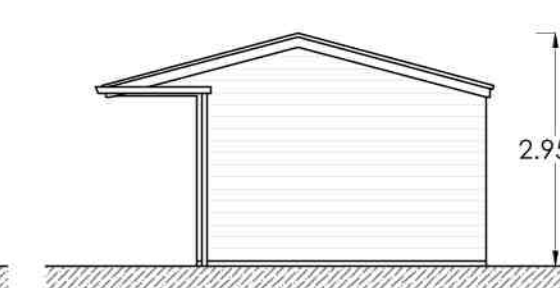

SIDE ELEVATION - NORTH
Scale 1:100

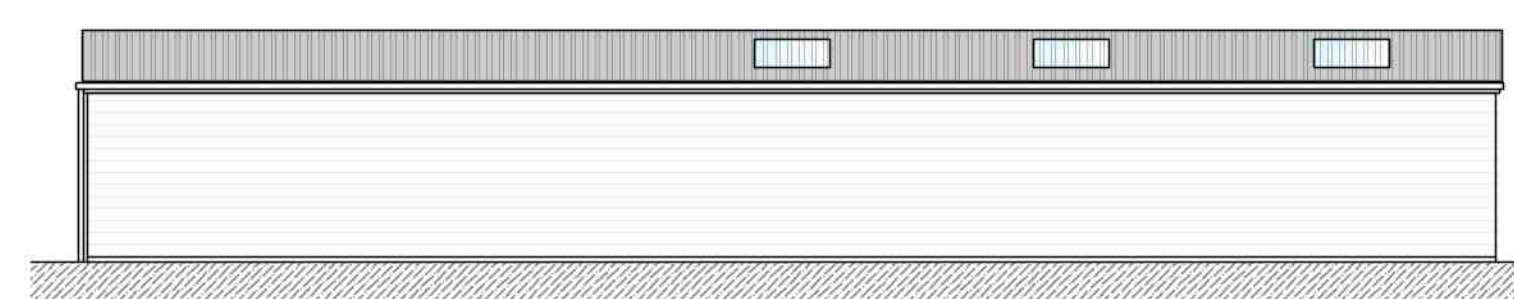

REAR ELEVATION - EAST
Scale 1:100



SIDE ELEVATION - SOUTH
Scale 1:100