




FRONT ELEVATION AS EXISTING  
Scale 1:100




SIDE ELEVATION AS EXISTING  
Scale 1:100




REAR ELEVATION AS EXISTING  
Scale 1:100

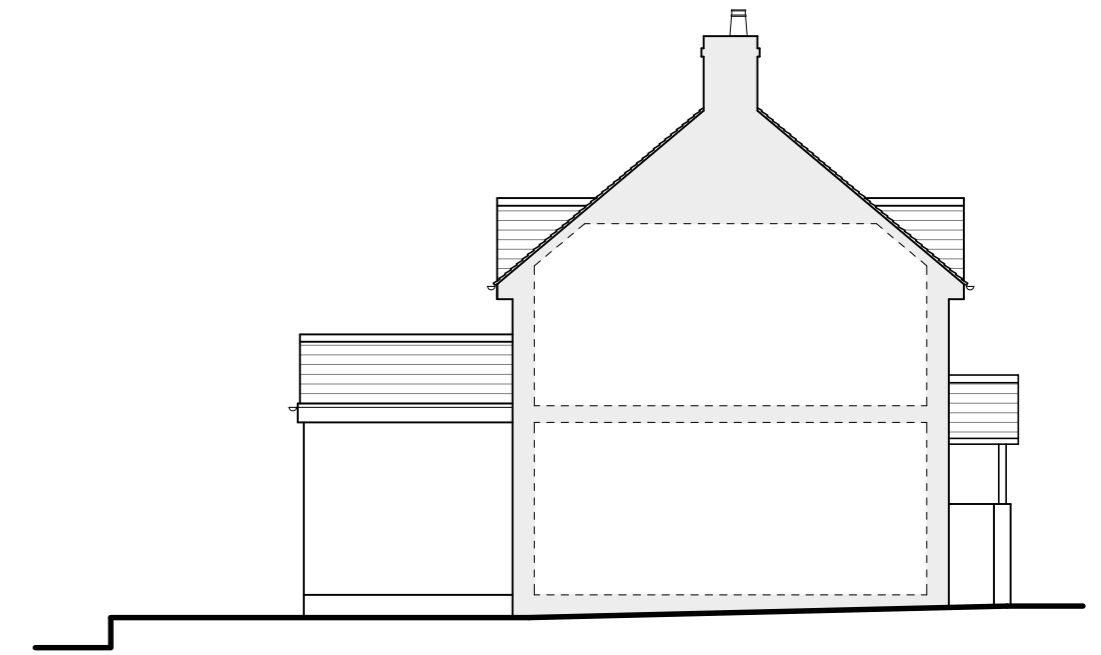


SIDE ELEVATION AS EXISTING  
Scale 1:100

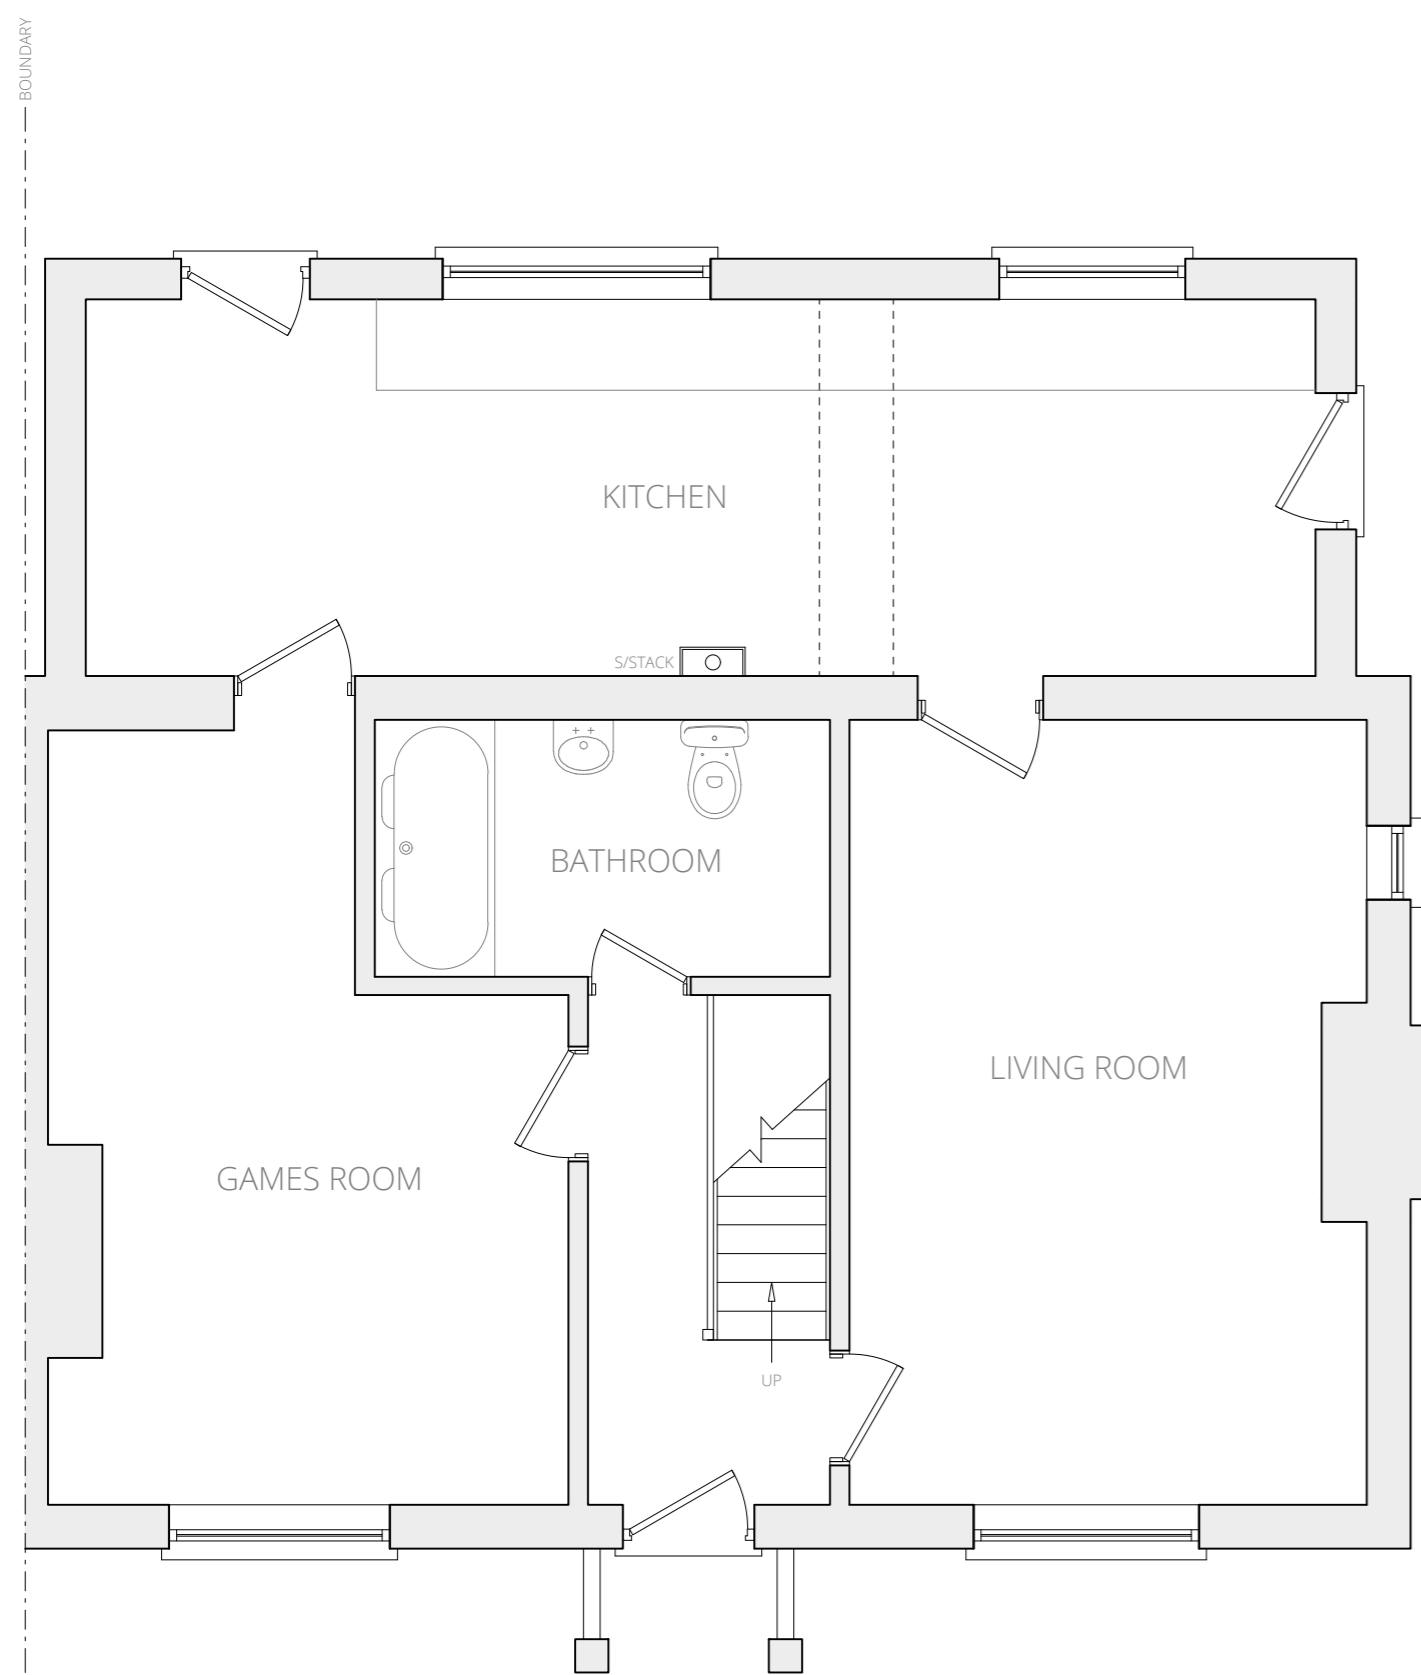

GROUND FLOOR PLAN AS EXISTING  
Scale 1:50

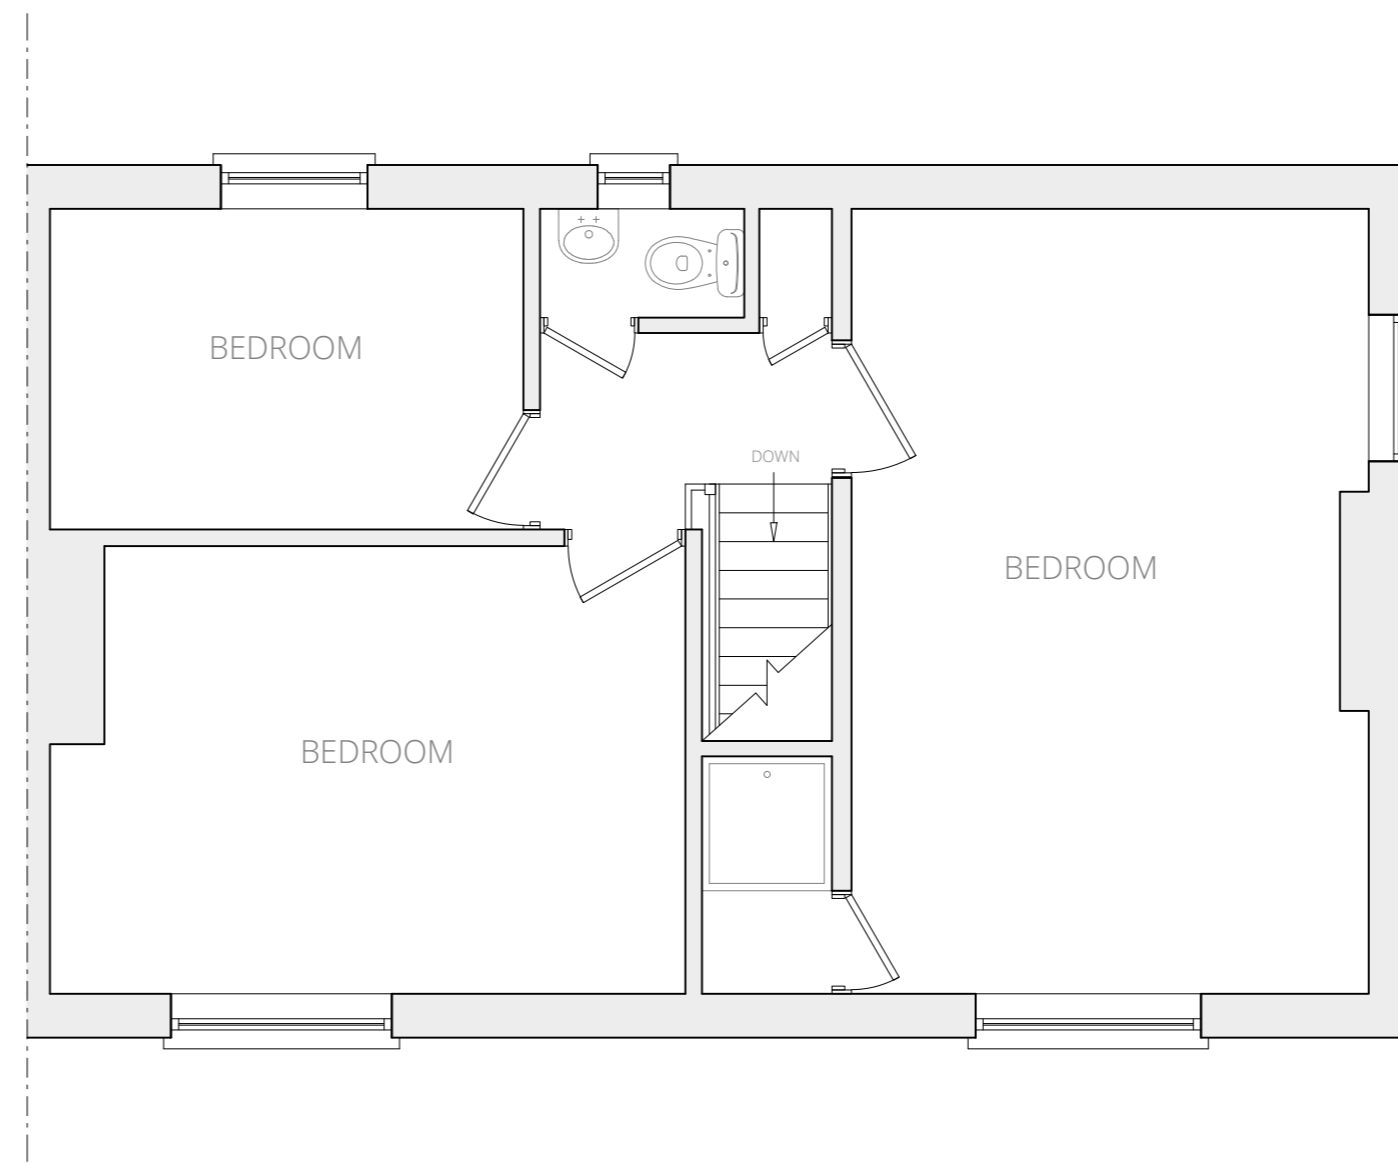

FIRST FLOOR PLAN AS EXISTING  
Scale 1:50

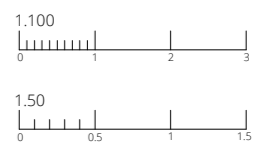

EXISTING  
26 Gaymore Road  
Cookley  
Kidderminster  
DY10 3TU  
Mr and Mrs Stockley  
Scale's 1:50 & 1:100 on A2  
Date July 2023  
© This drawing and the design depicted in it are the  
copyright of the designer and may not be reproduced  
except by written permission.  
Ordnance Survey © Crown Copyright 2023  
All rights reserved. Licence number 100022432

**ENGINEERING and  
BUILDING DESIGN**  
ENGINEERING and BUILDING DESIGN Ltd  
65 Steatite Way  
Stourport-on-Severn  
Worcestershire  
DY13 8PQ  
01299 402020  
07528 579724  
hello@engbuildingdesign.co.uk  
www.engbuildingdesign.co.uk  
23-4418/01