

ent and is should be
it not be
ston.



project	58a South Road Horndean Hampshire
client	Mr & Mrs N Langford
title	Tree Location Plan
dwg	BJH 01/02
scale	1:100 @ A3
date	October 2023
job	1320
drawn by	bjh

AMENDMENTS DATE

CLIENT
TONI & NEIL LANGFORD

PROJECT
**PROPOSED GARAGE REPLACEMENT
AND FIRST FLOOR EXTENSION
58A SOUTH ROAD, HORNDEAN
PO8 0EP**

DRAWING TITLE
**SITE PLAN
AS EXISTING**


DATE
OCTOBER 2023

SCALE
1:100 @ A3

REVISION
LA2358 03

LUNDI ARCHITECTS

Lundi Architects Ltd
THE STUDIO
12A FIVE HEADS ROAD
HORNDEAN
HANTS, PO8 9NW
www.lundi-architects.co.uk
studio@lundi-architects.co.uk

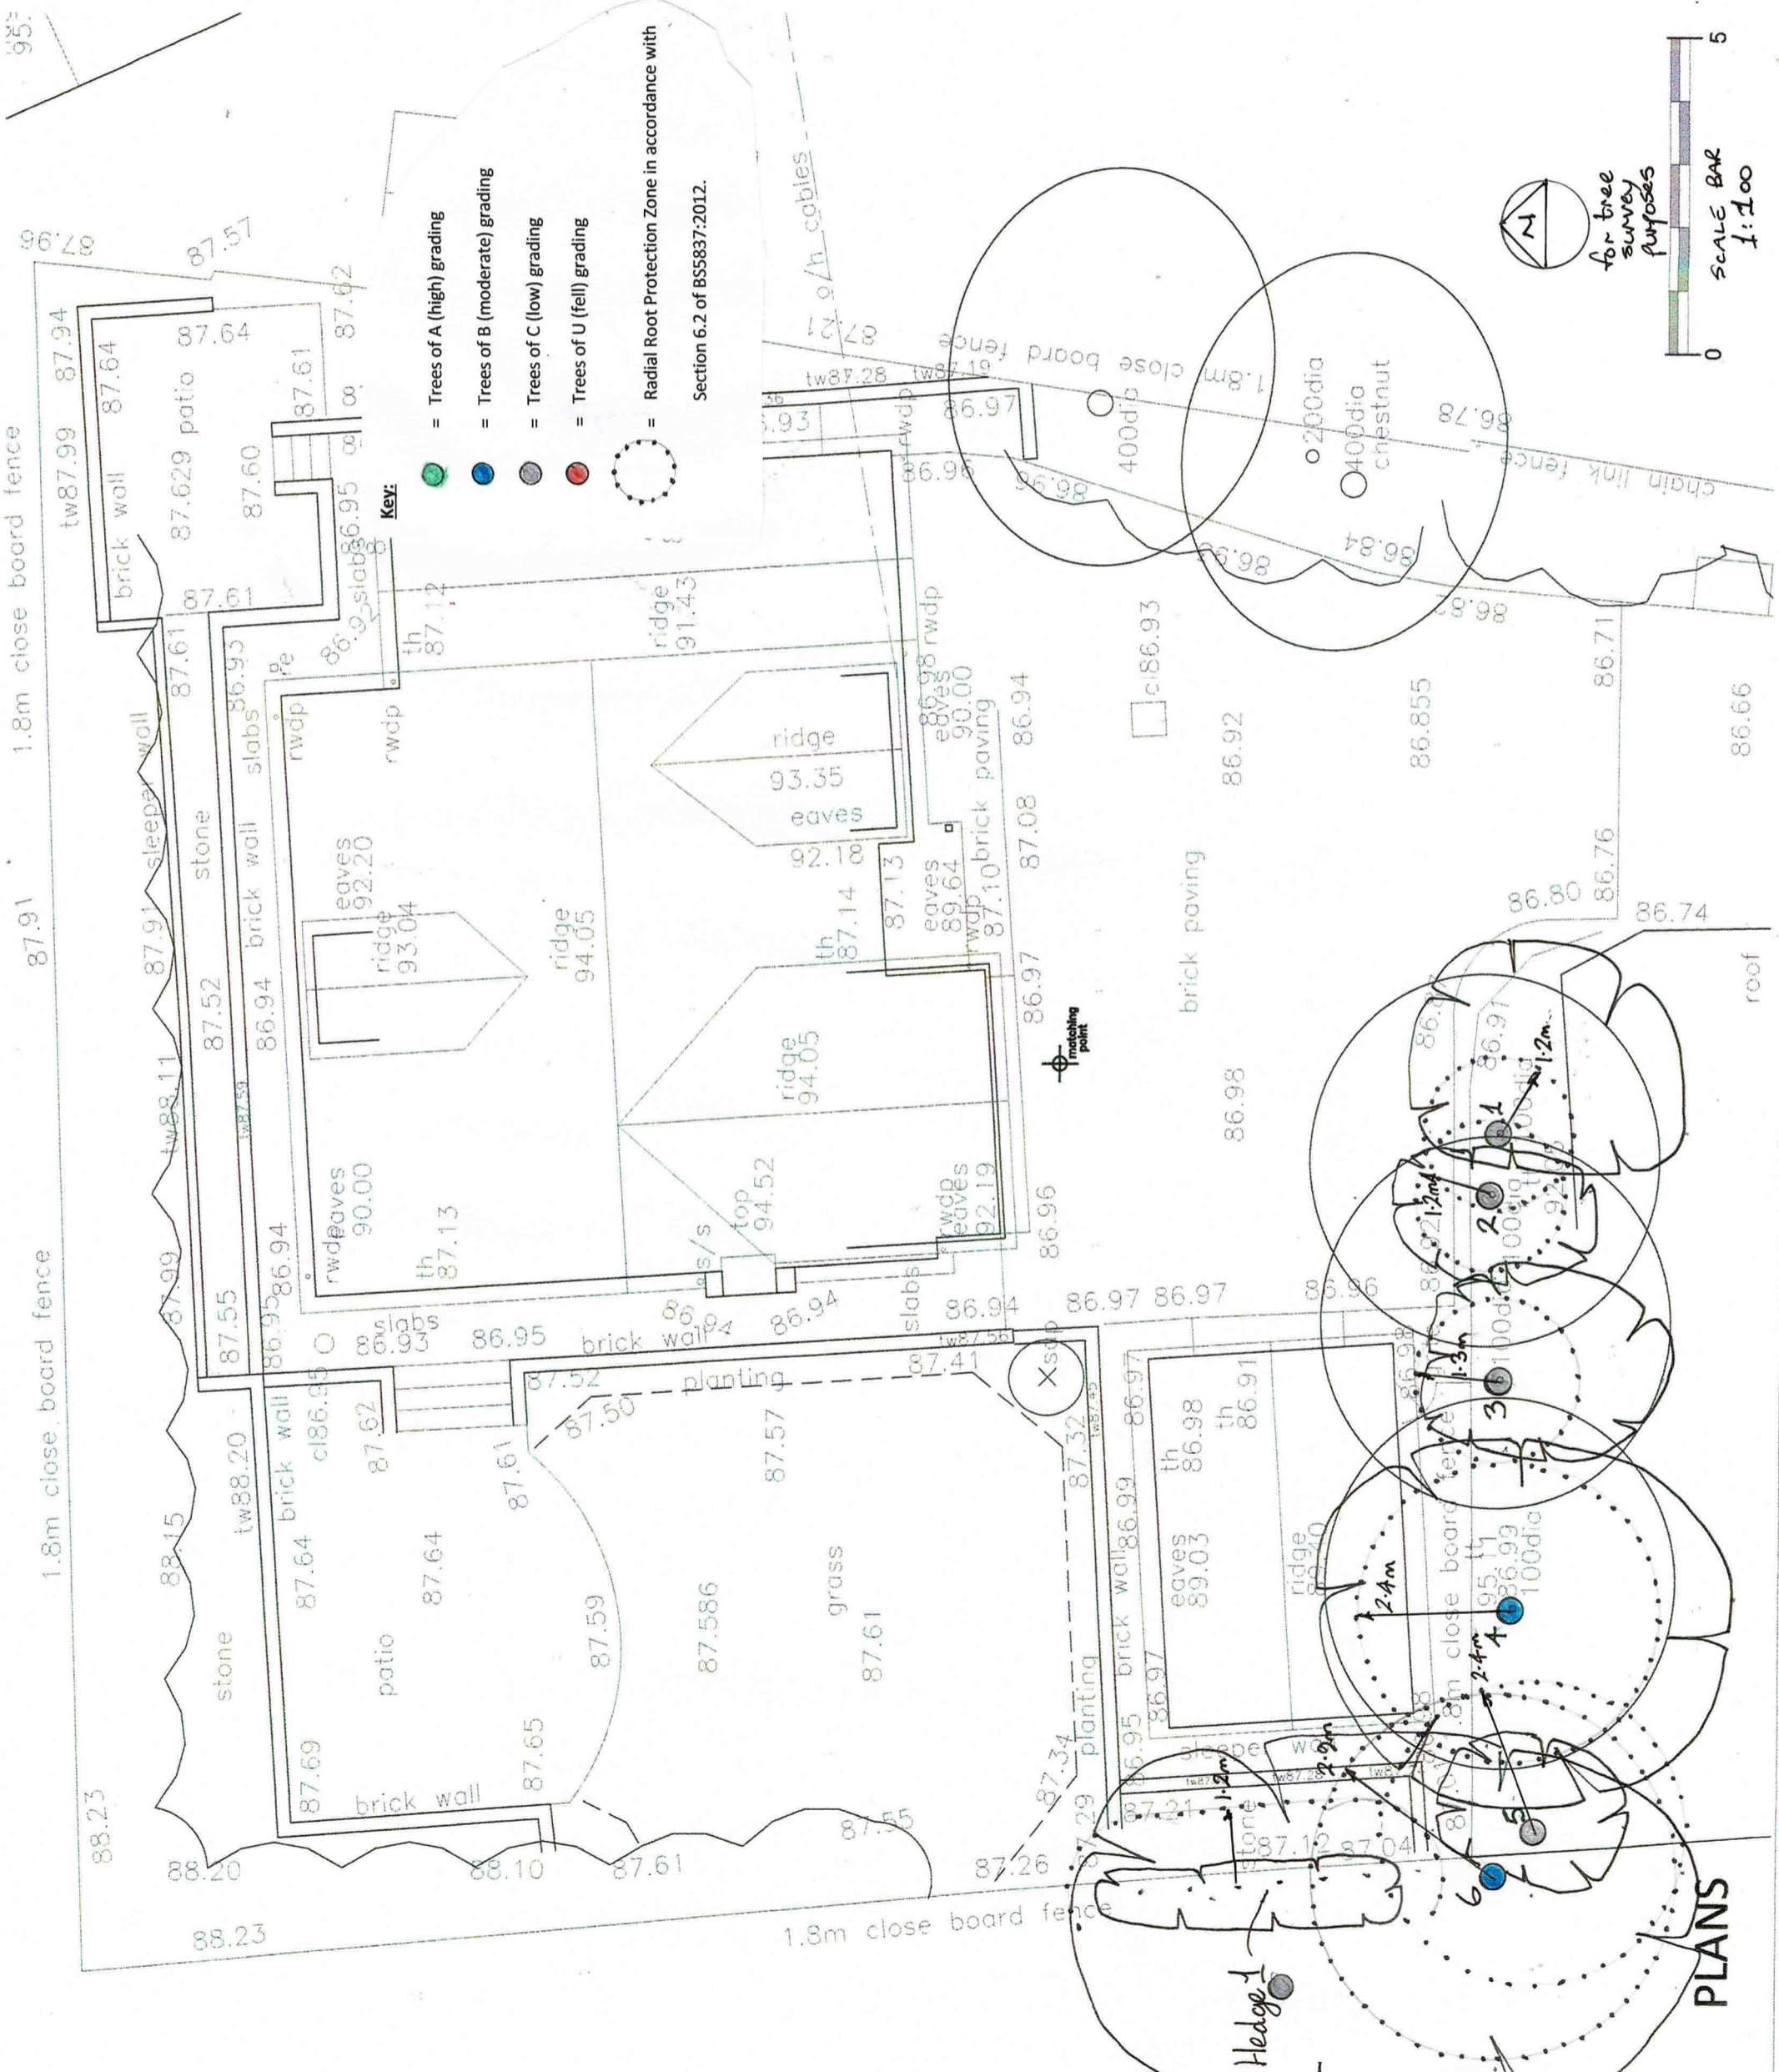

PLANS