




Notes:
Contractor to check dimensions and notify any discrepancies or errors to MDA Architects Limited immediately.
Work to figured dimensions only. Do not scale. © All Rights Reserved.

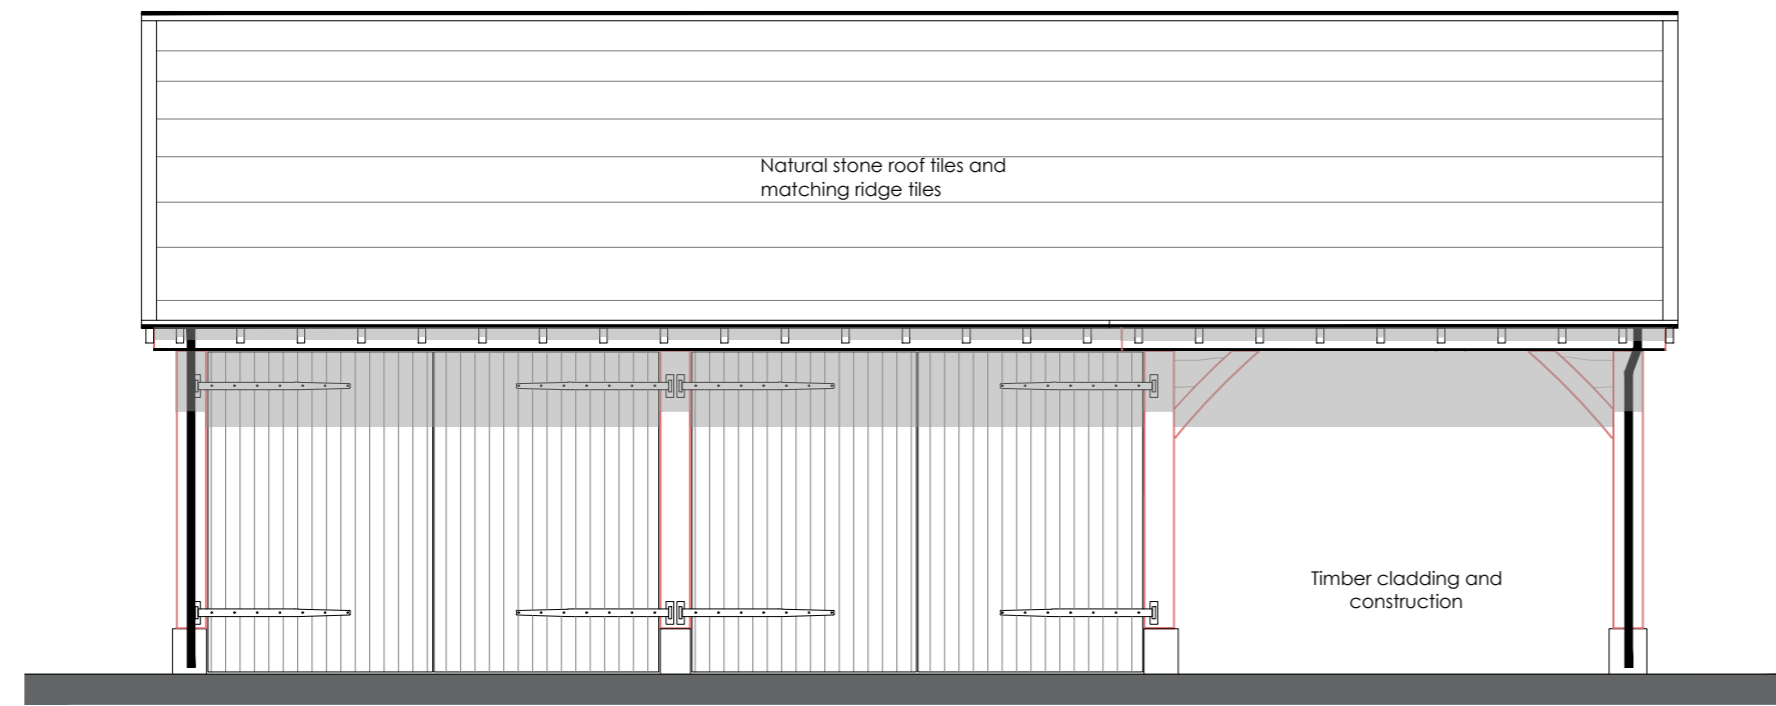


FRONT ELEVATION 1:50 @ A2

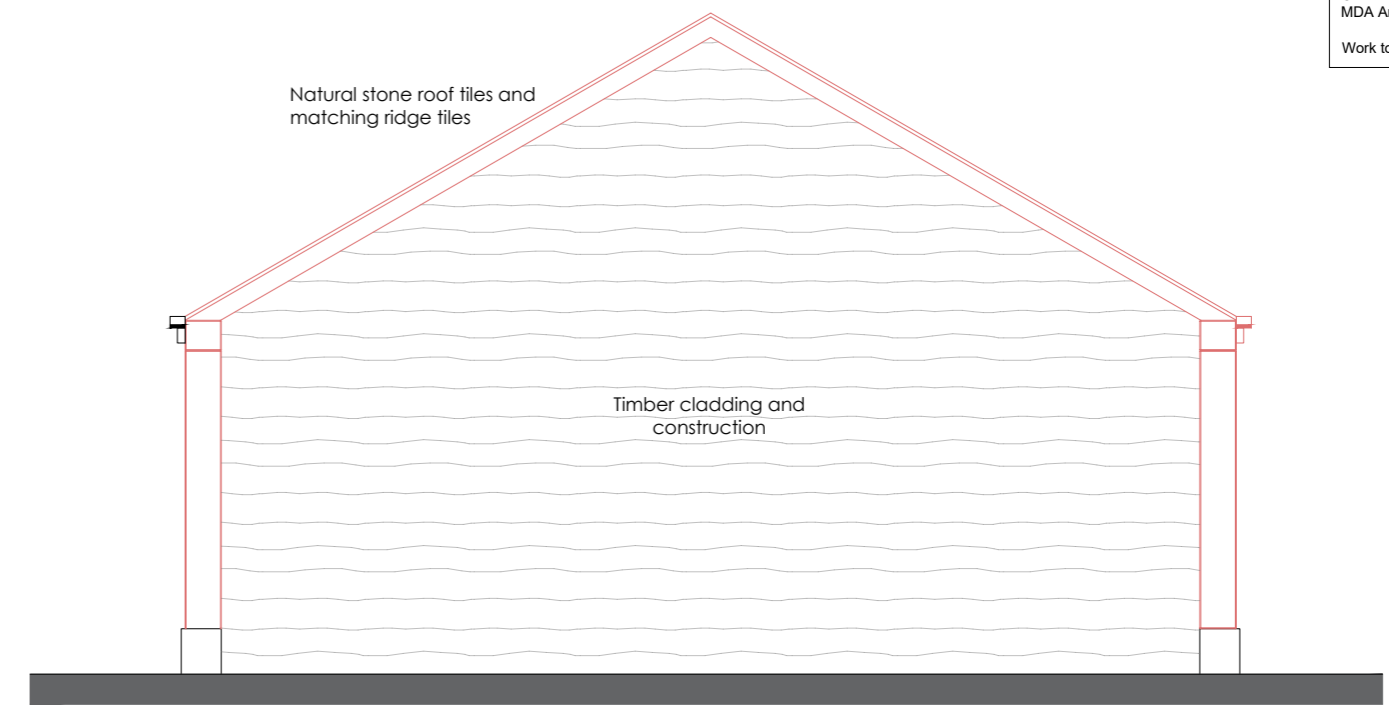


SIDE ELEVATION 1:50 @ A2

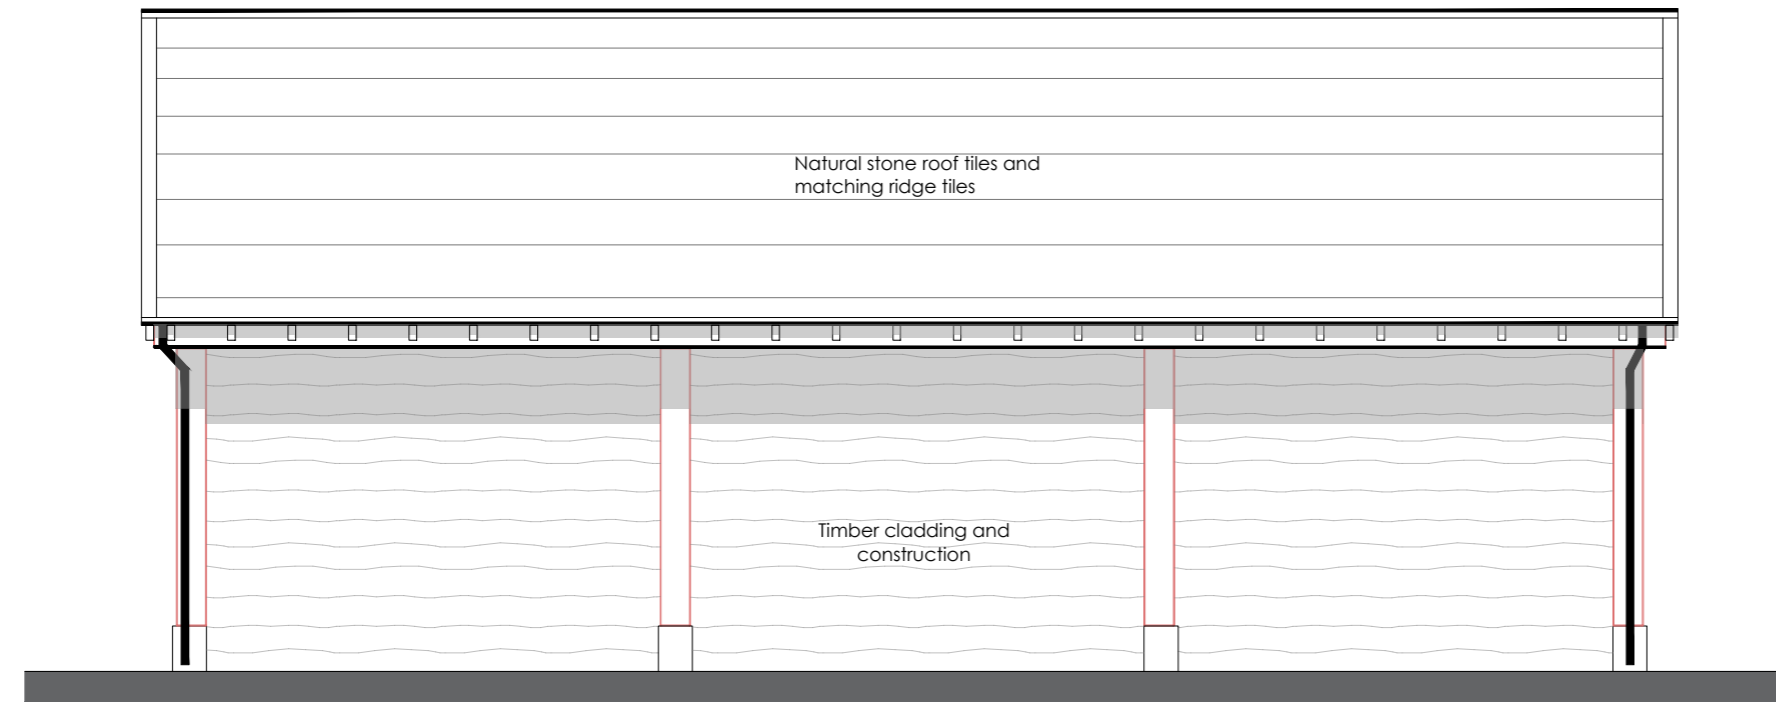

REAR ELEVATION 1:50 @ A2

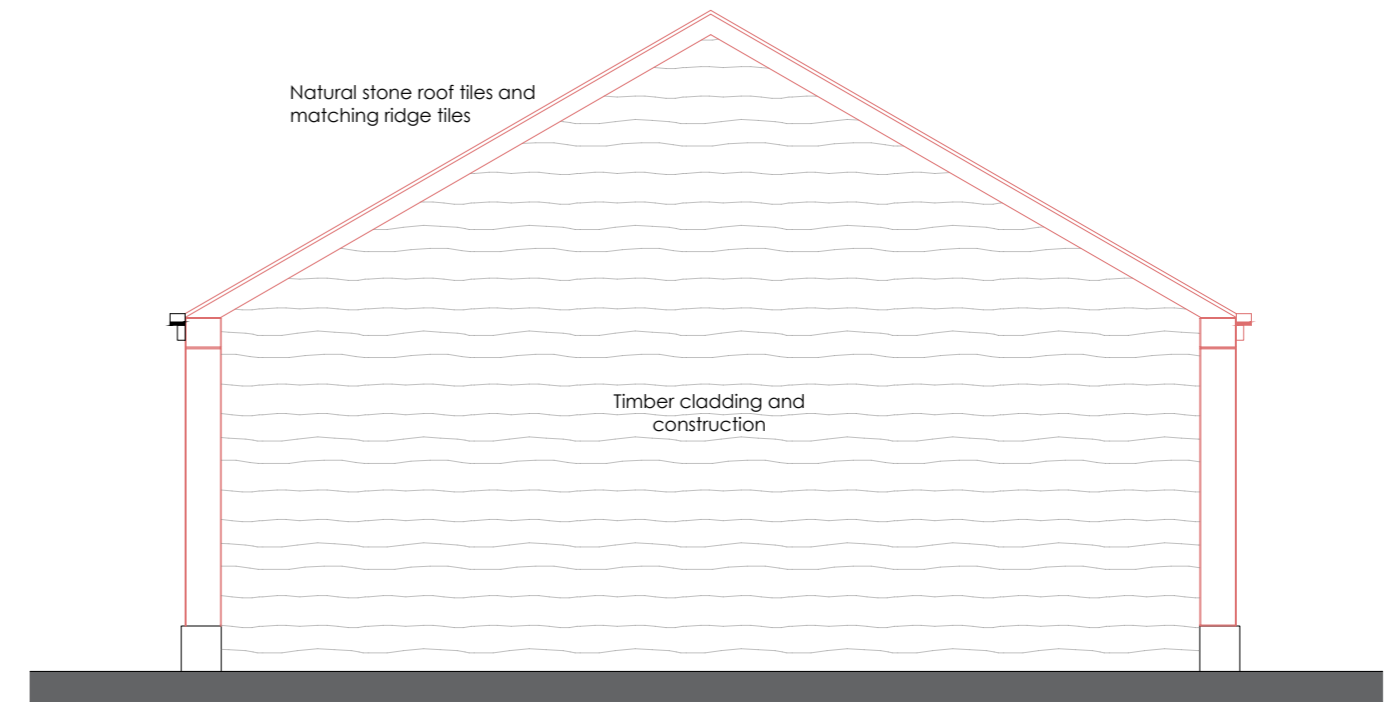

SIDE ELEVATION 1:50 @ A2

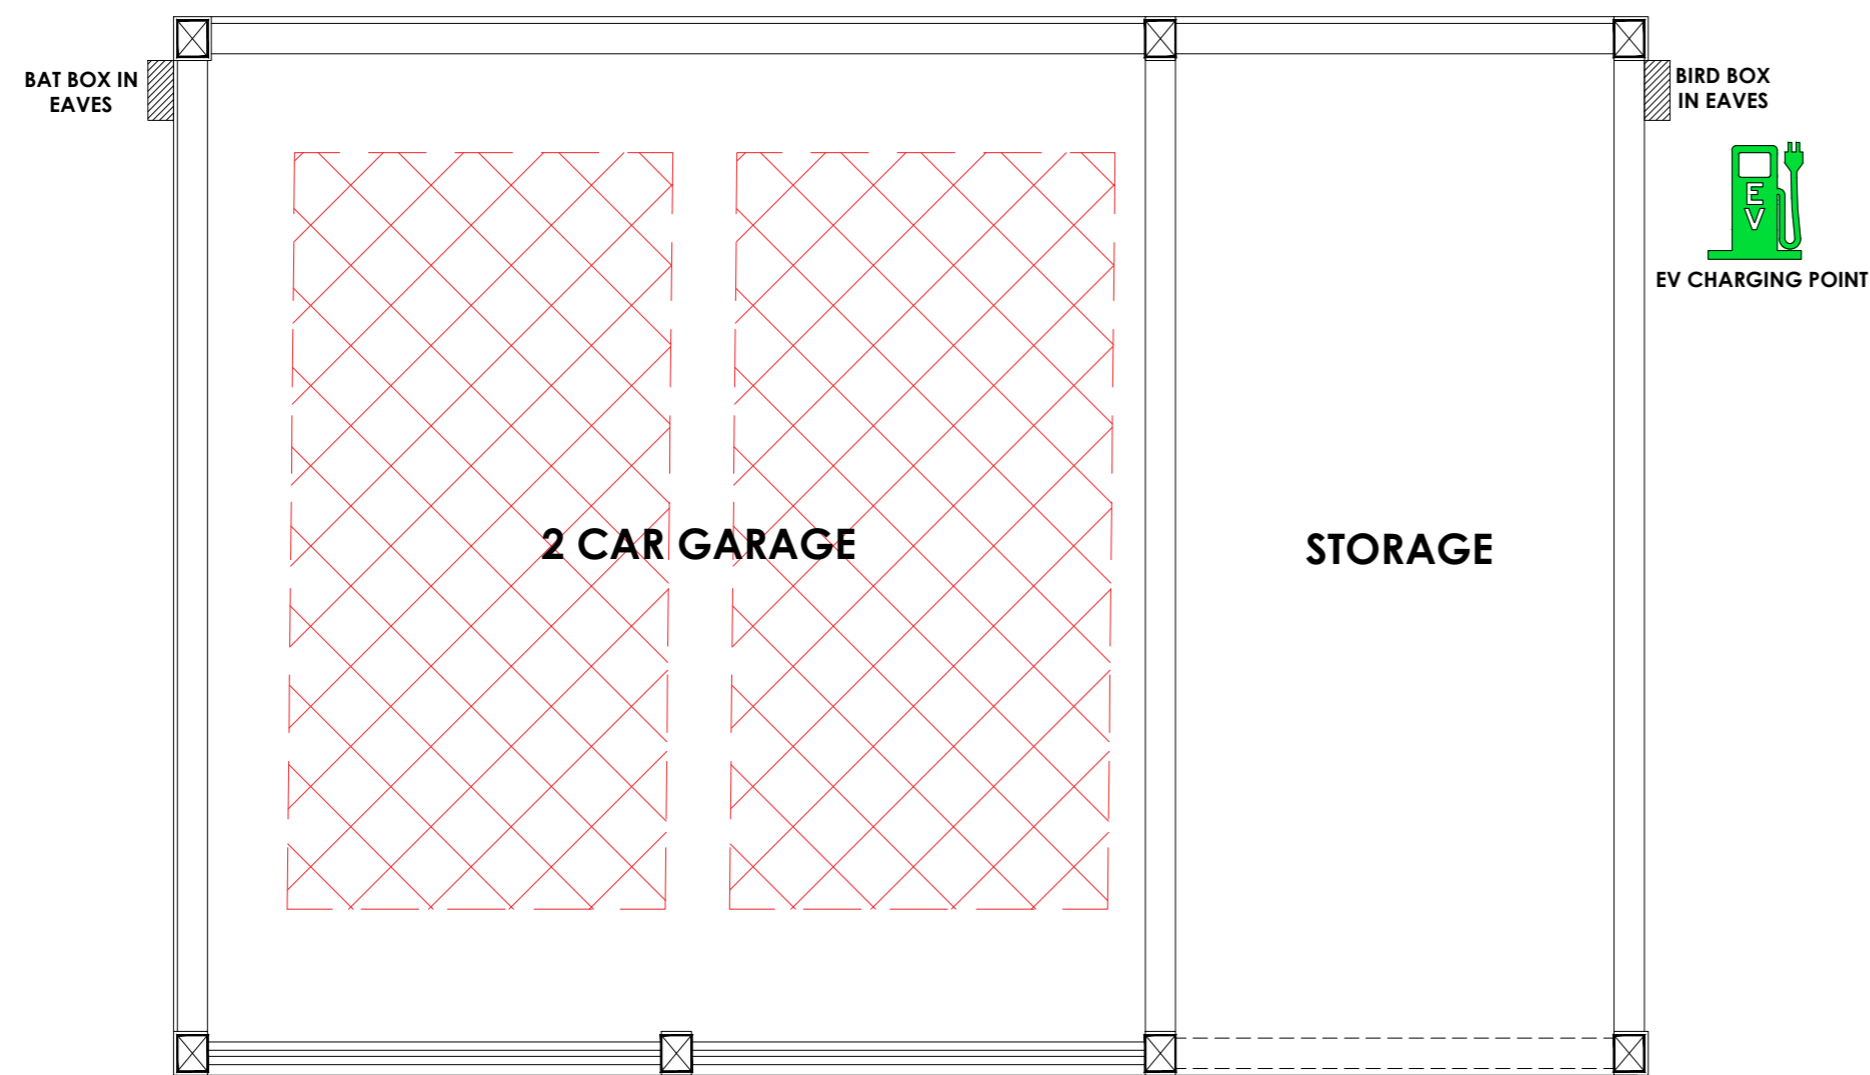

GROUND FLOOR PLAN 1:50 @ A2

rev	description	drawn	auth	date
PLANNING				
MORETON DEAKIN ASSOCIATES architecture				
the turret valley road hebdon bridge west yorkshire hx7 7bz tel: +44(0) 1422 844762 fax: +44(0) 1422845758 email: info@mdaarchitects.co.uk				
client WHITWORTH				
project THE LUMB, MILL BANK, SOWERBY BRIDGE HU17 8JJ				
project no	3260	drawing no	101	
date drawn	JAN 2023	rev	-	
description PLANS AND ELEVATIONS				
scale	1:100 @ A2	drawn by	GRT	authorised by SMD
THIS DRAWING MAY ONLY BE SCALED FOR PLANNING PURPOSES NOT FOR CONSTRUCTION All written/scaled dimensions, setting out, levels floor areas etc. are subject to verification by Contractor(s) on site. This drawing and design are © Copyright Moreton Deakin Associates Ltd. No reproduction or alteration is permitted without written consent. This drawing where applicable must be read in conjunction with other relevant specifications and drawings				