

DO NOT SCALE FROM THIS DRAWING. ALL DIMENSIONS ARE TO BE CHECKED ON SITE. THIS DRAWING IS TO BE READ IN CONJUNCTION WITH ALL CONSULTANTS INFORMATION.

©THIS DRAWING IS THE COPYRIGHT OF SMITH GROUP (KENT) LIMITED AND SHOULD NOT BE COPIED OR REPRODUCED WITHOUT WRITTEN CONSENT. ALL RIGHTS RESERVED.



toby@smithgroup.org.uk  
+44(0)7971 896 134  
www.smithgroup.info

GENERAL NOTES:

REV	DATE	DESCRIPTION



PROJECT:  
**9 THE FIRS, DEAL, KENT**

DESCRIPTION:  
AMENDMENT TO EXISTING GRANTED PLANNING (REF: 23/00366)


DRAWING TITLE:  
**PROPOSED DRAWINGS**

SCALE: 1:100 @ A3  
DATE DRAWN: NOVEMBER 2023

DRAWN BY: TS  
CLIENT: DM


STATUS:  
**PLANNING**

DRAWING NUMBER: 23.083.002.A3.PL  
REVISION:

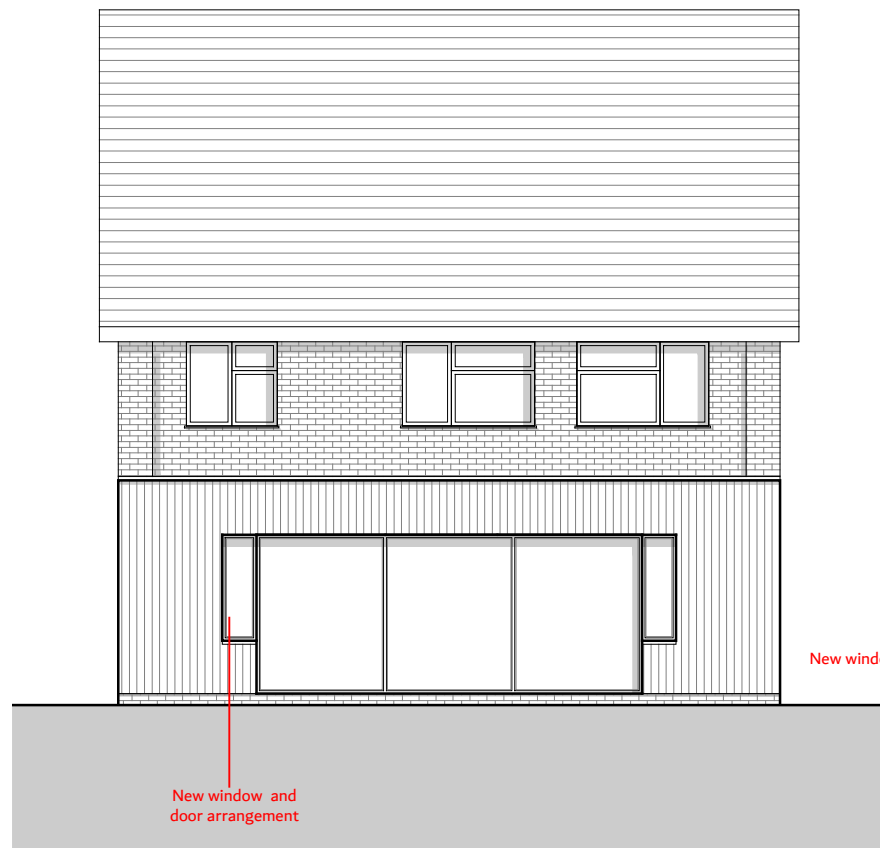


**PROPOSED REAR ELEVATION**

1:100 @ A3

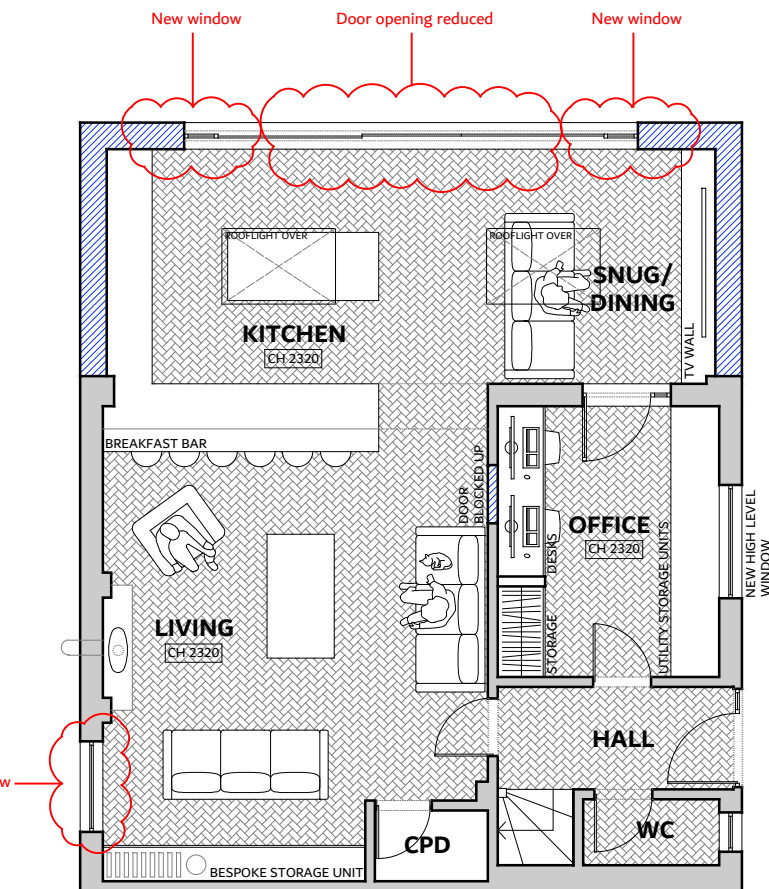


**PROPOSED GROUND FLOOR PLAN**

1:100 @ A3

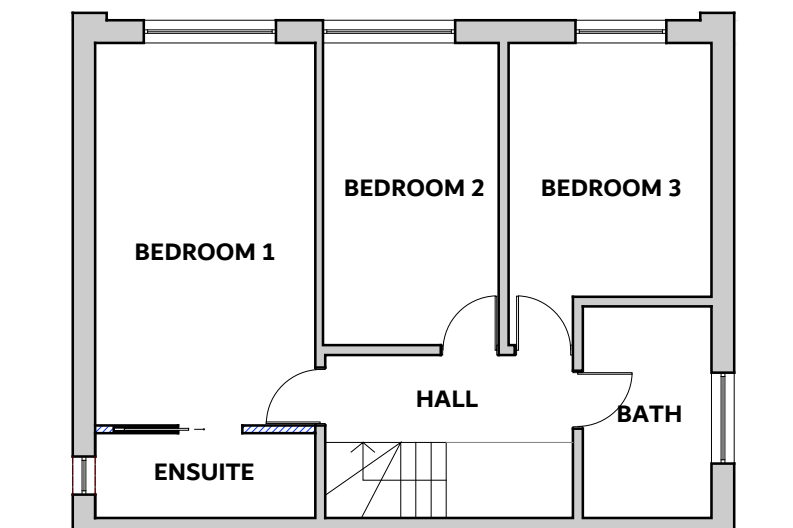


**PROPOSED FIRST FLOOR PLAN**

1:100 @ A3

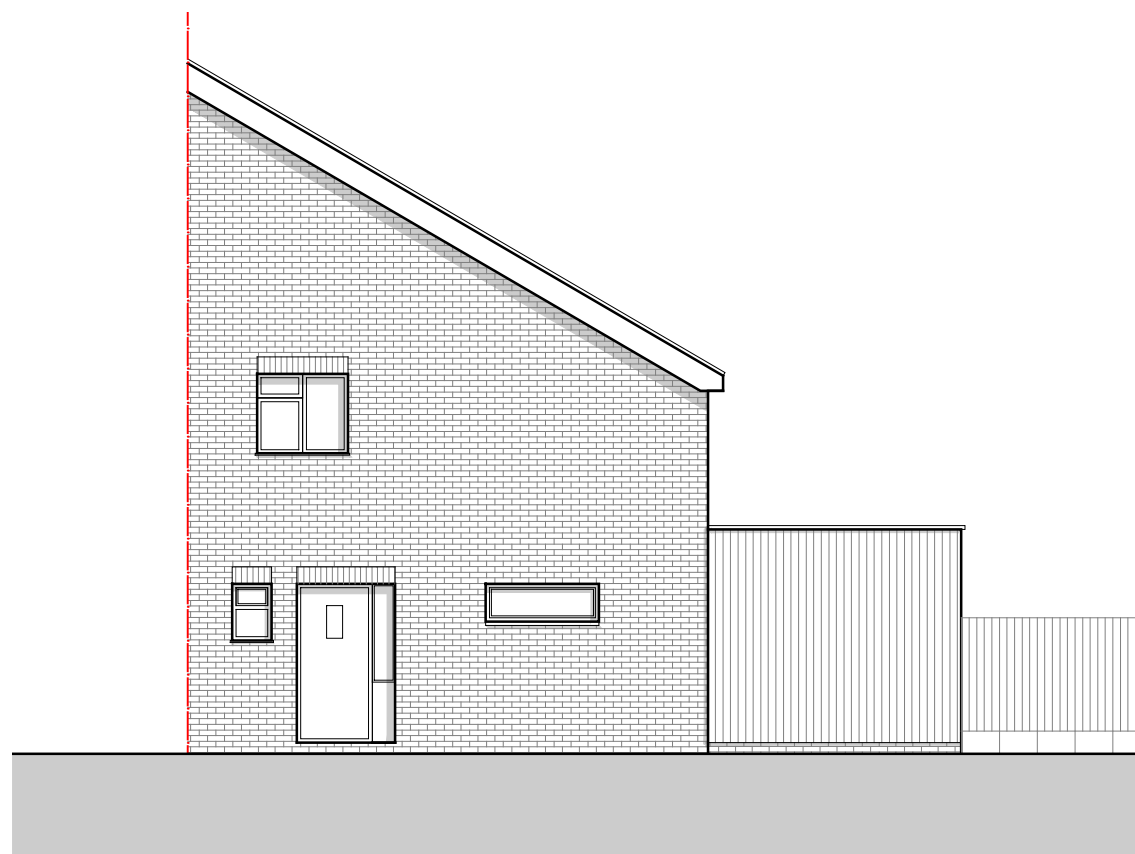

**PROPOSED SIDE 1 ELEVATION - NO CHANGE**

1:100 @ A3

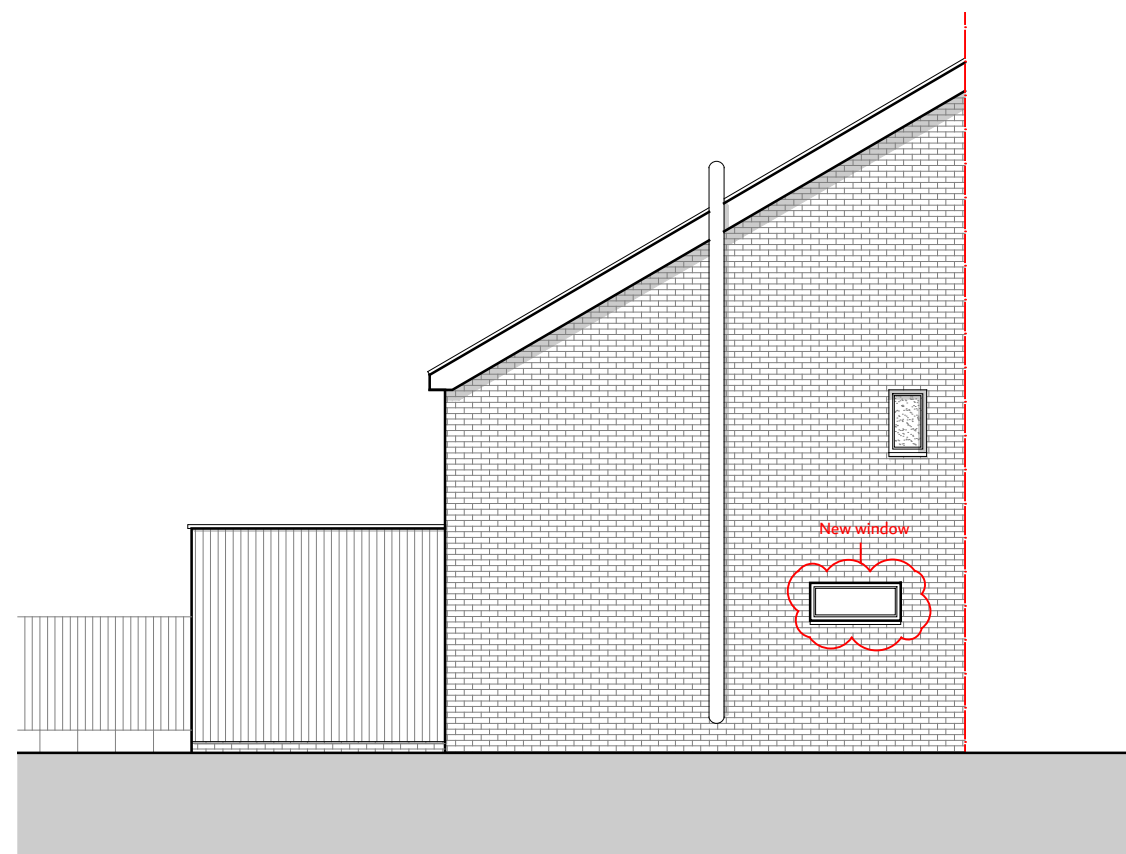

**PROPOSED SIDE 2 ELEVATION**

1:100 @ A3

