



ORIGINAL SHEET SIZE A3 - SCALE AS SHOWN

NOTE:
 THIS DRAWING IS FOR PLANNING PURPOSES ONLY
 THIS DRAWING IS BASED UPON SURVEY INFORMATION
 DRAWN BY OTHERS.
 ALL CRITICAL DIMENSIONS TO BE CHECKED ON SITE.

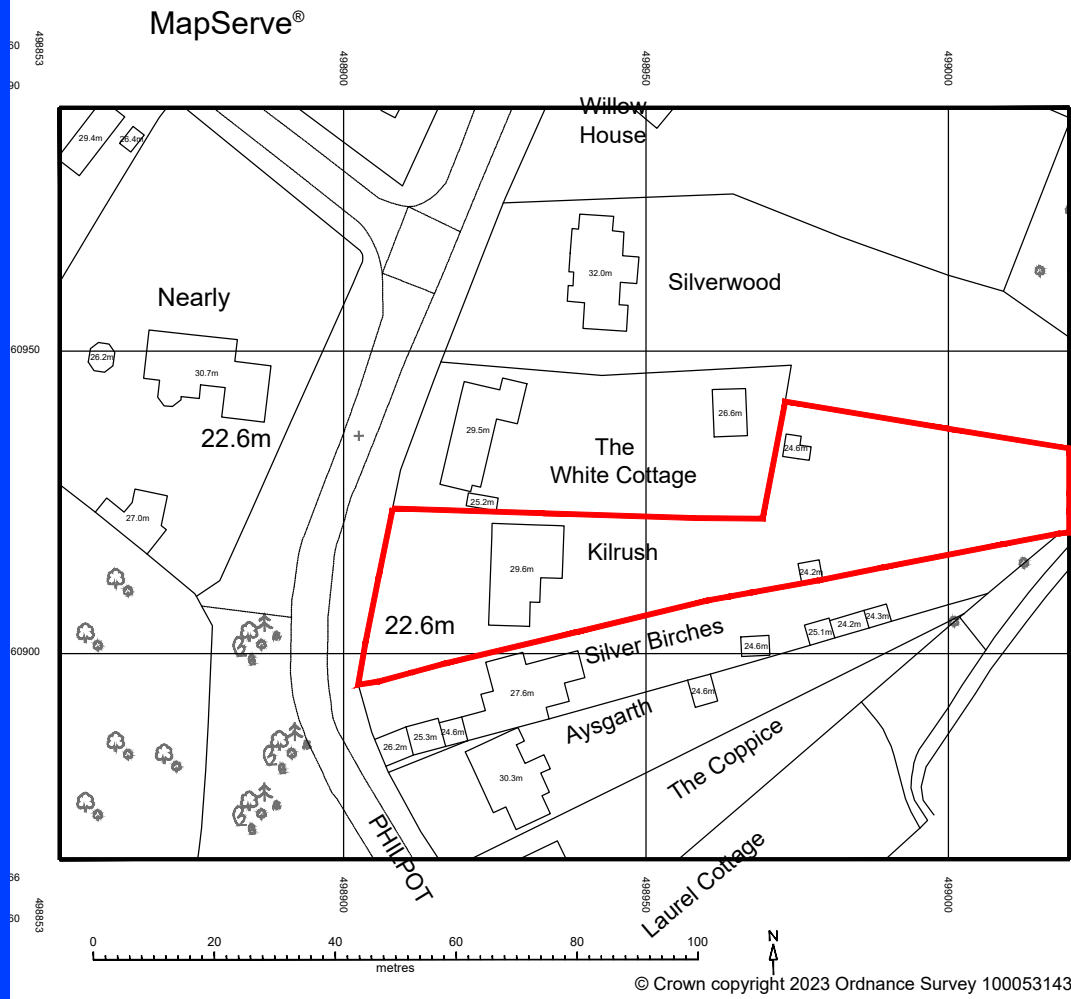

LOCATION PLAN AS EXIST. 1:1250

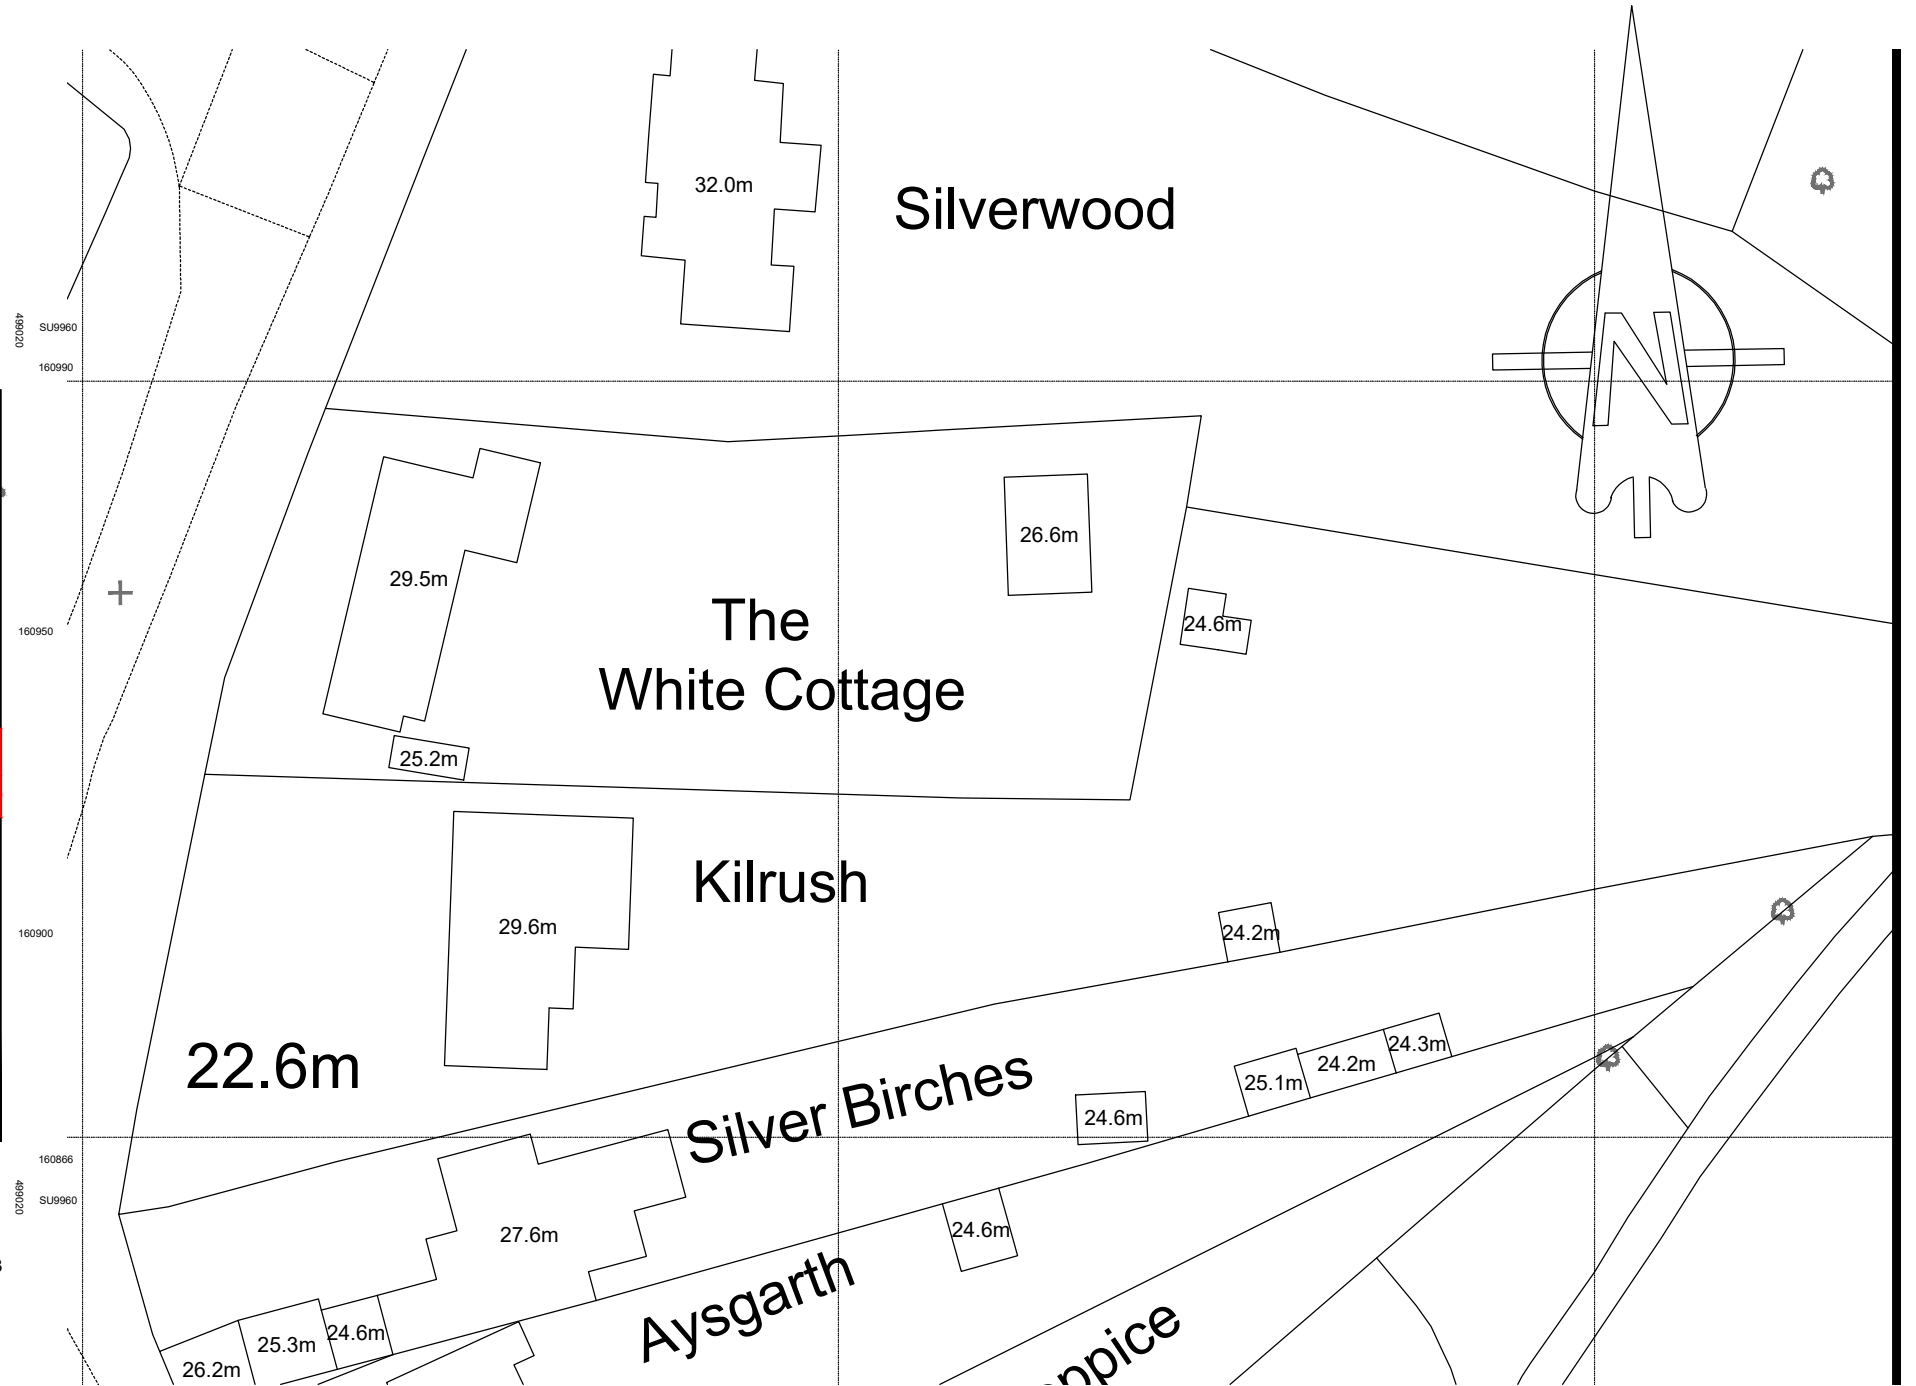

SITE PLAN AS EXIST. 1:500

Client
 MR & MRS DE VIVO

Project Address
 KILRUSH, PHILPOT LANE, CHOBHAM,
 WOKING, SURREY, GU24 8AP

Drawing Title
 LOCATION AND SITE
 PLANS AS EXISTING

Project Description
 NEW FIRST FLOOR
 SIDE EXTENSION KILRUSH, PHILPOT
 LANE, CHOBHAM.

Rev.	Date	Description	Drawn	Checked

Scale	1:1250/500	Drawn	GDP	Author	GDP
Date	OCT 23	Drawing Status	PLANNING		
Drg.No	CDA-128-040	Rev.	.		



1A Chobham Road,
 Woking, Surrey
 GU21 6HX
 T: 01483 766 966
 F: 01483 766 966
 E: enquiries@conceptual-design.co.uk
 www.conceptual-design.co.uk