

SCALE 1:100 @A3



NOTE:

THIS DRAWING IS FOR PLANNING PURPOSES ONLY
 THIS DRAWING IS BASED UPON SURVEY INFORMATION
 DRAWN BY OTHERS.
 ALL CRITICAL DIMENSIONS TO BE CHECKED ON SITE.




EAST ELEVATION AS PROPOSED



SOUTH ELEVATION AS PROPOSED



WEST ELEVATION AS PROPOSED

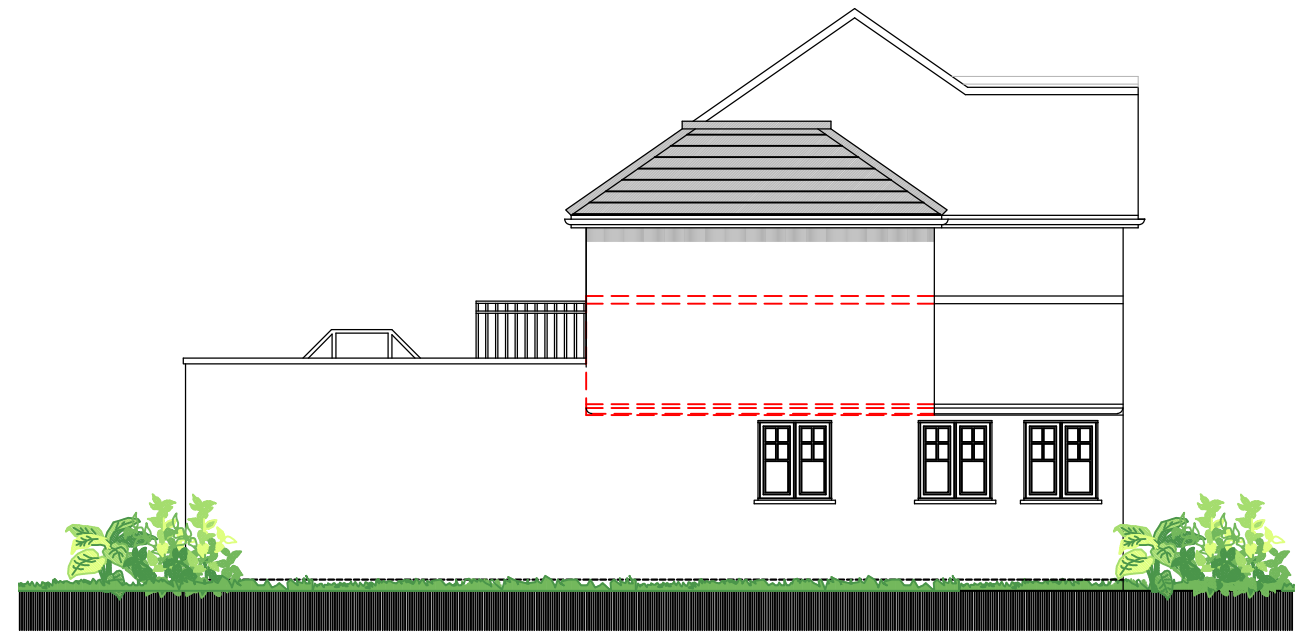

NORTH ELEVATION AS PROPOSED

Client
MR & MRS DE VIVO

Drawing Title
ELEVATIONS
AS PROPOSED

Rev. Date Description

Drawn Checked

Project Address
KILRUSH, PHILPOT LANE, CHOBHAM,
WOKING, SURREY, GU24 8AP

Project Description
NEW FIRST FLOOR
SIDE EXTENSION KILRUSH, PHILPOT
LANE, CHOBHAM.

Scale 1:100

Drawn GDP

Author GDP

Date OCT 23

Drawing Status

Drg.No CDA-128-046

Rev. .

PLANNING

CDA Conceptual Design Associates Ltd
Architectural Services

1A Chobham Road,
Woking, Surrey
GU21 6HX
T: 01483 766 966
F: 01483 766 966
E: enquiries@conceptual-design.co.uk
W: www.conceptual-design.co.uk