
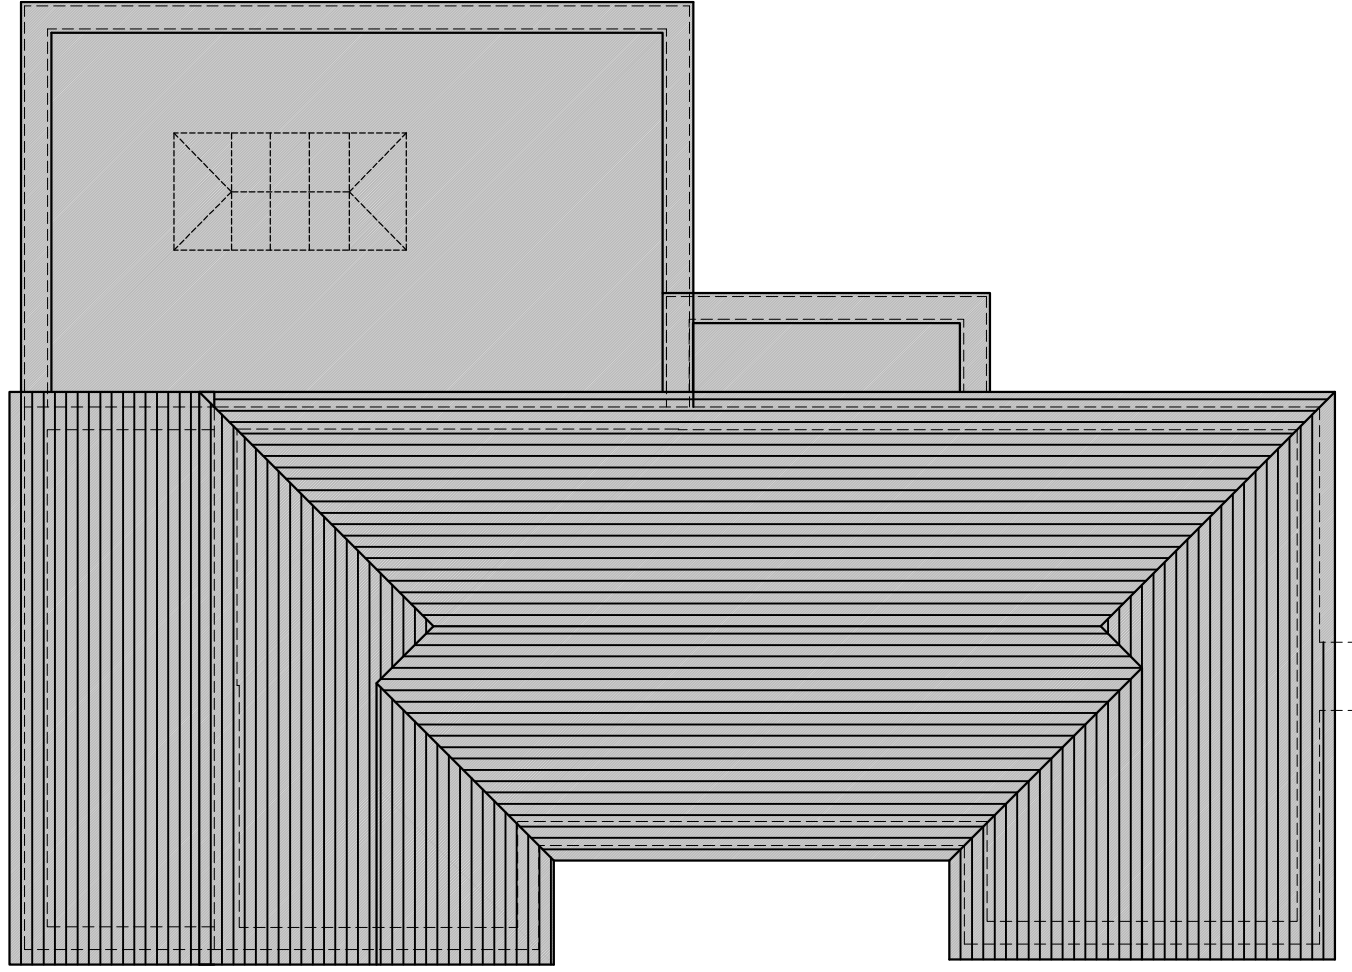



SCALE 1:100 @A3

NOTE:
 THIS DRAWING IS FOR PLANNING PURPOSES ONLY
 THIS DRAWING IS BASED UPON SURVEY INFORMATION
 DRAWN BY OTHERS.
 ALL CRITICAL DIMENSIONS TO BE CHECKED ON SITE.

 

ROOF PLAN AS EXISTING

Client MR & MRS DE VIVO	Drawing Title ROOF PLAN AS EXISTING	Rev. Date Description	Drawn Checked	 Conceptual Design Associates Ltd Architectural Services
Project Address KILRUSH, PHILPOT LANE, CHOBHAM, WOKING, SURREY, GU24 8AP	Project Description NEW FIRST FLOOR SIDE EXTENSION KILRUSH, PHILPOT LANE, CHOBHAM.	Scale 1:100 Date OCT 23 Drg.No CDA-128-042	Drawn GDP Author GDP Drawing Status PLANNING	