
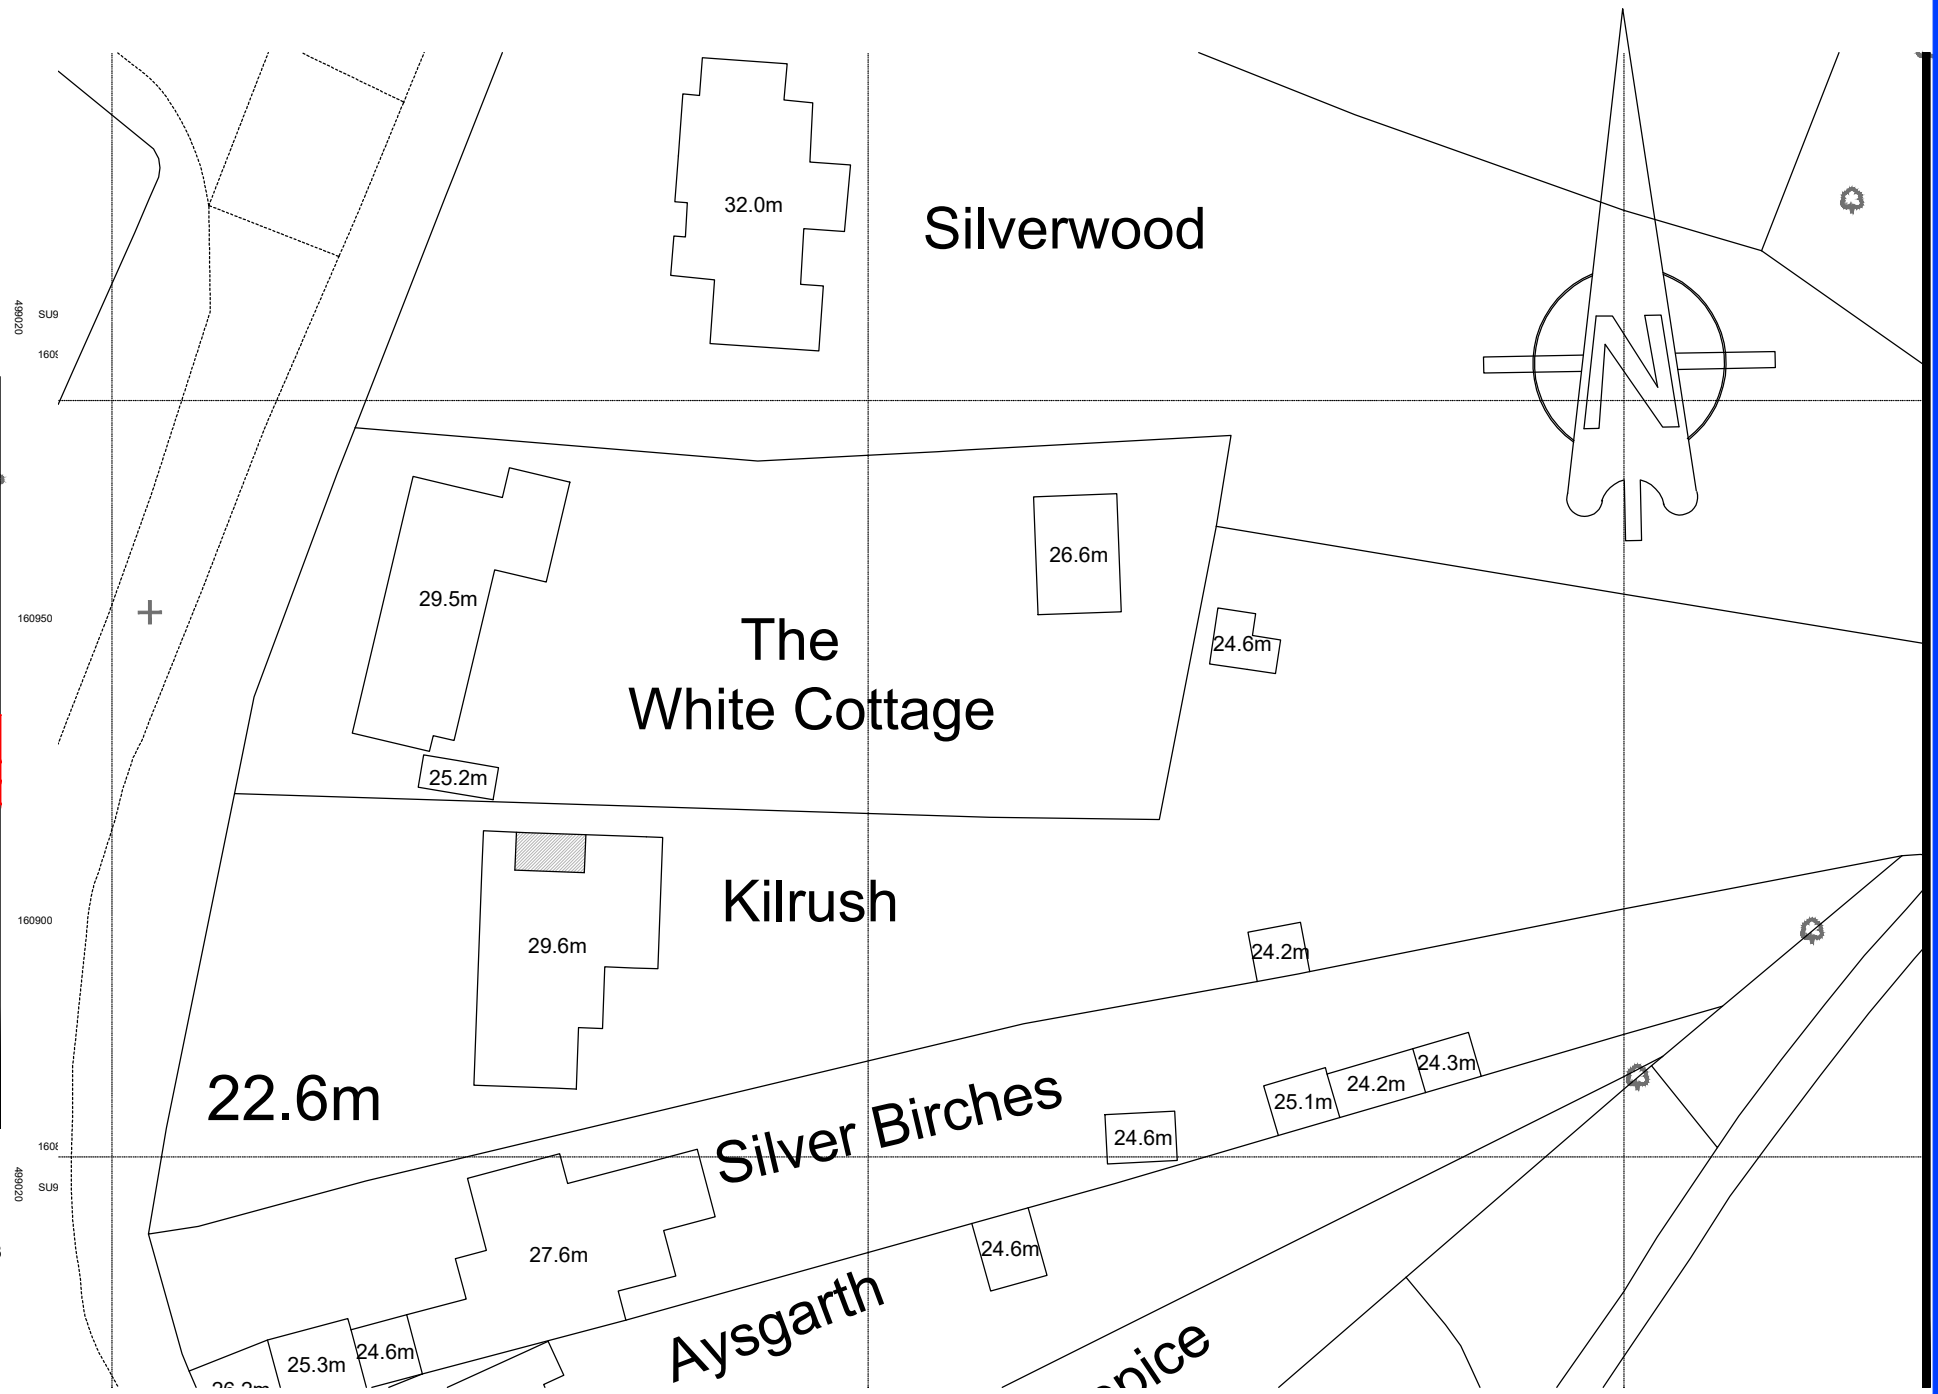


# ORIGINAL SHEET SIZE A3 - SCALE AS SHOWN

NOTE:  
 THIS DRAWING IS FOR PLANNING PURPOSES ONLY  
 THIS DRAWING IS BASED UPON SURVEY INFORMATION  
 DRAWN BY OTHERS.  
 ALL CRITICAL DIMENSIONS TO BE CHECKED ON SITE.

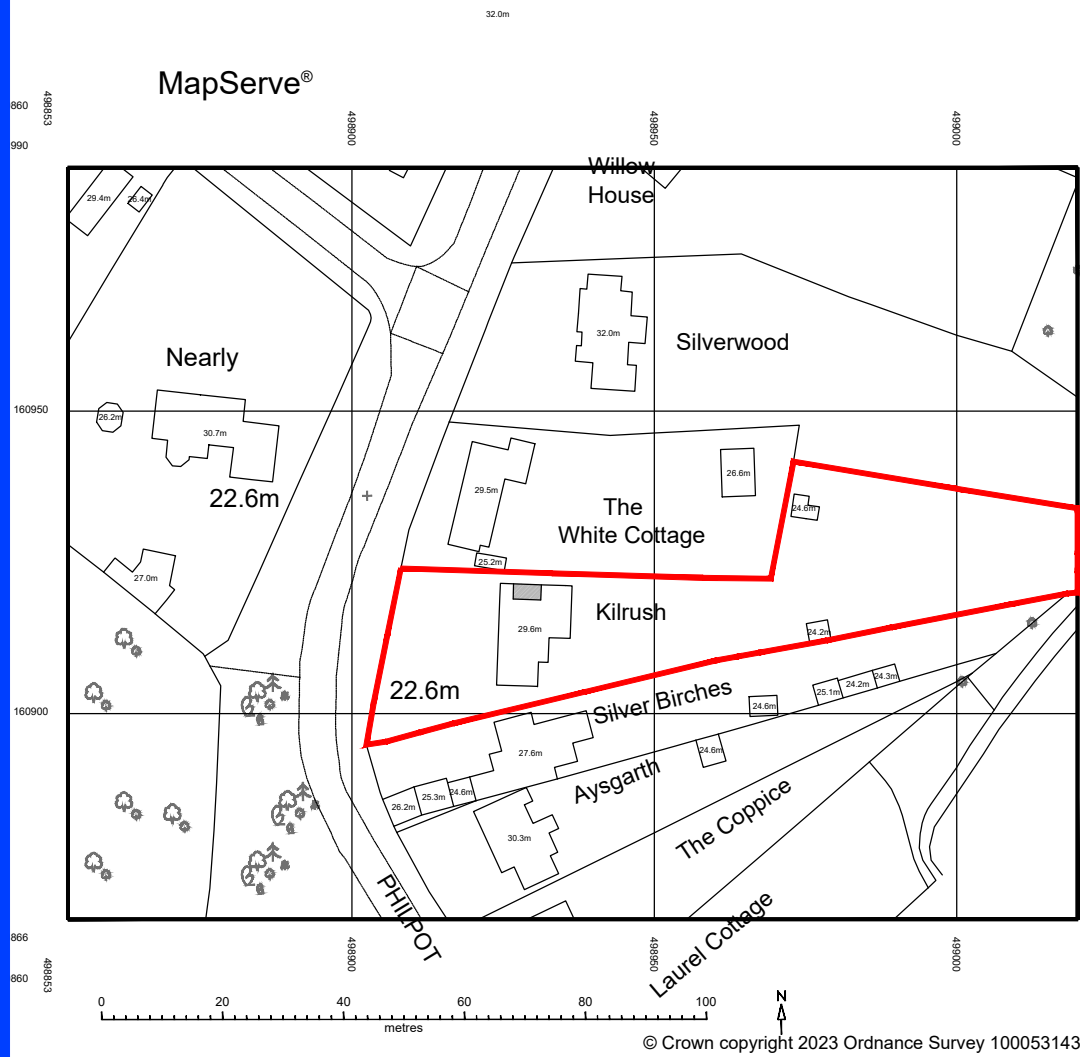

LOCATION PLAN AS PROP. 1:1250

SITE PLAN AS PROP. 1:500

Client  
 MR & MRS DE VIVO

Drawing Title  
 LOCATION AND SITE  
 PLANS AS PROPOSED

Rev. Date Description

Drawn Checked

Project Address  
 KILRUSH, PHILPOT LANE, CHOBHAM,  
 WOKING, SURREY, GU24 8AP

Project Description  
 NEW FIRST FLOOR  
 SIDE EXTENSION KILRUSH, PHILPOT  
 LANE, CHOBHAM.

Scale 1:1250/500

Drawn GDP

Author GDP

Date APR 23

Drawing Status

Drg.No CDA-128-044

Rev.

PLANNING



1A Chobham Road,  
 Woking, Surrey  
 GU21 6HX  
 T: 01483 766 966  
 F: 01483 766 966  
 E: enquiries@conceptual-design.co.uk  
 www.conceptual-design.co.uk