

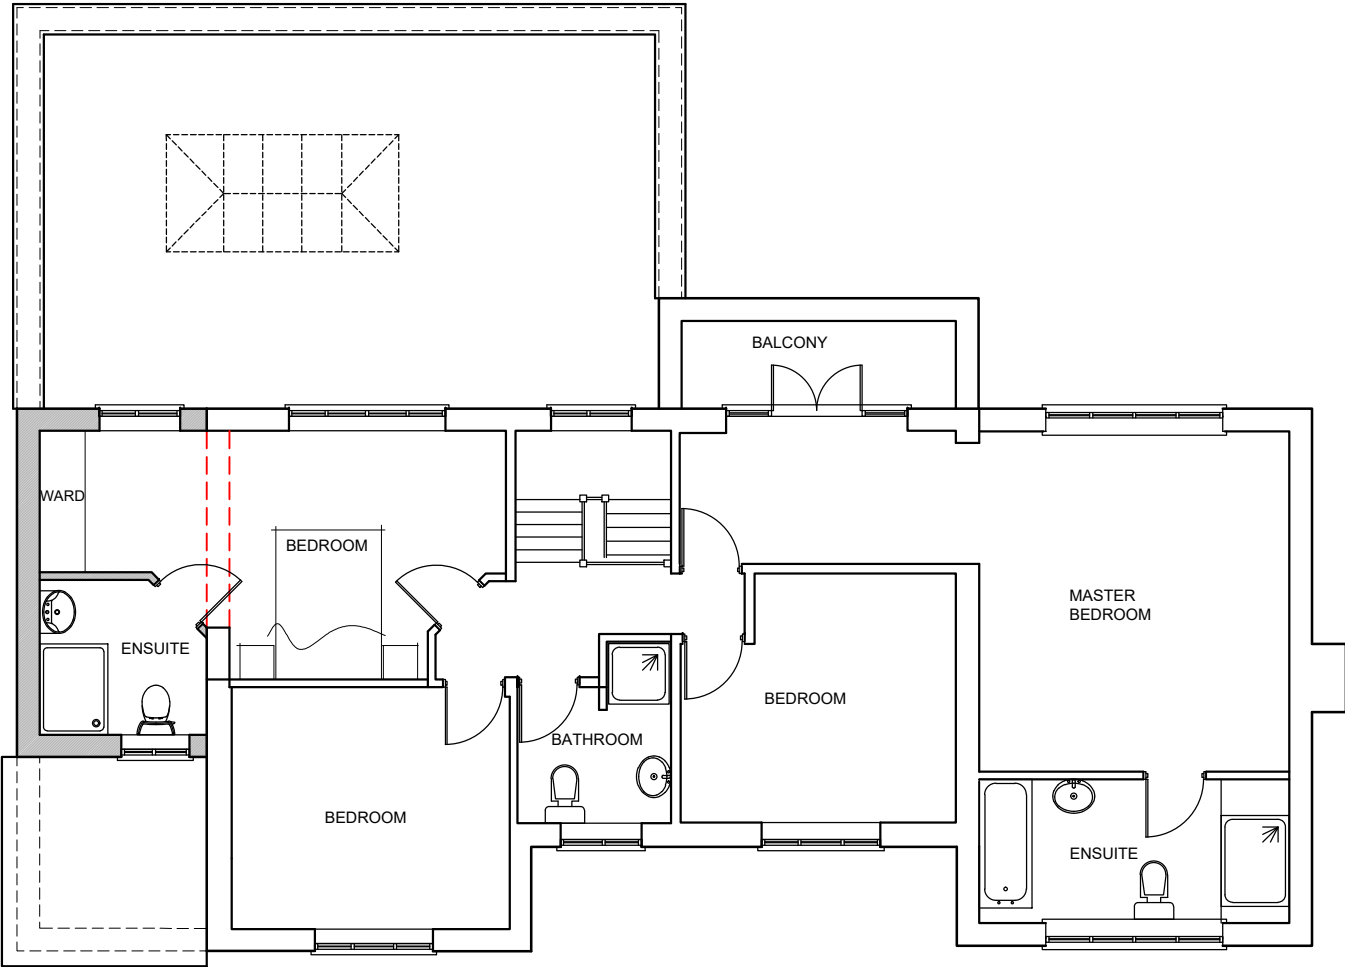


# SCALE 1:100 @A3

NOTE:  
 THIS DRAWING IS FOR PLANNING PURPOSES ONLY  
 THIS DRAWING IS BASED UPON SURVEY INFORMATION  
 DRAWN BY OTHERS.  
 ALL CRITICAL DIMENSIONS TO BE CHECKED ON SITE.

 

FIRST FLOOR PLAN AS PROPOSED

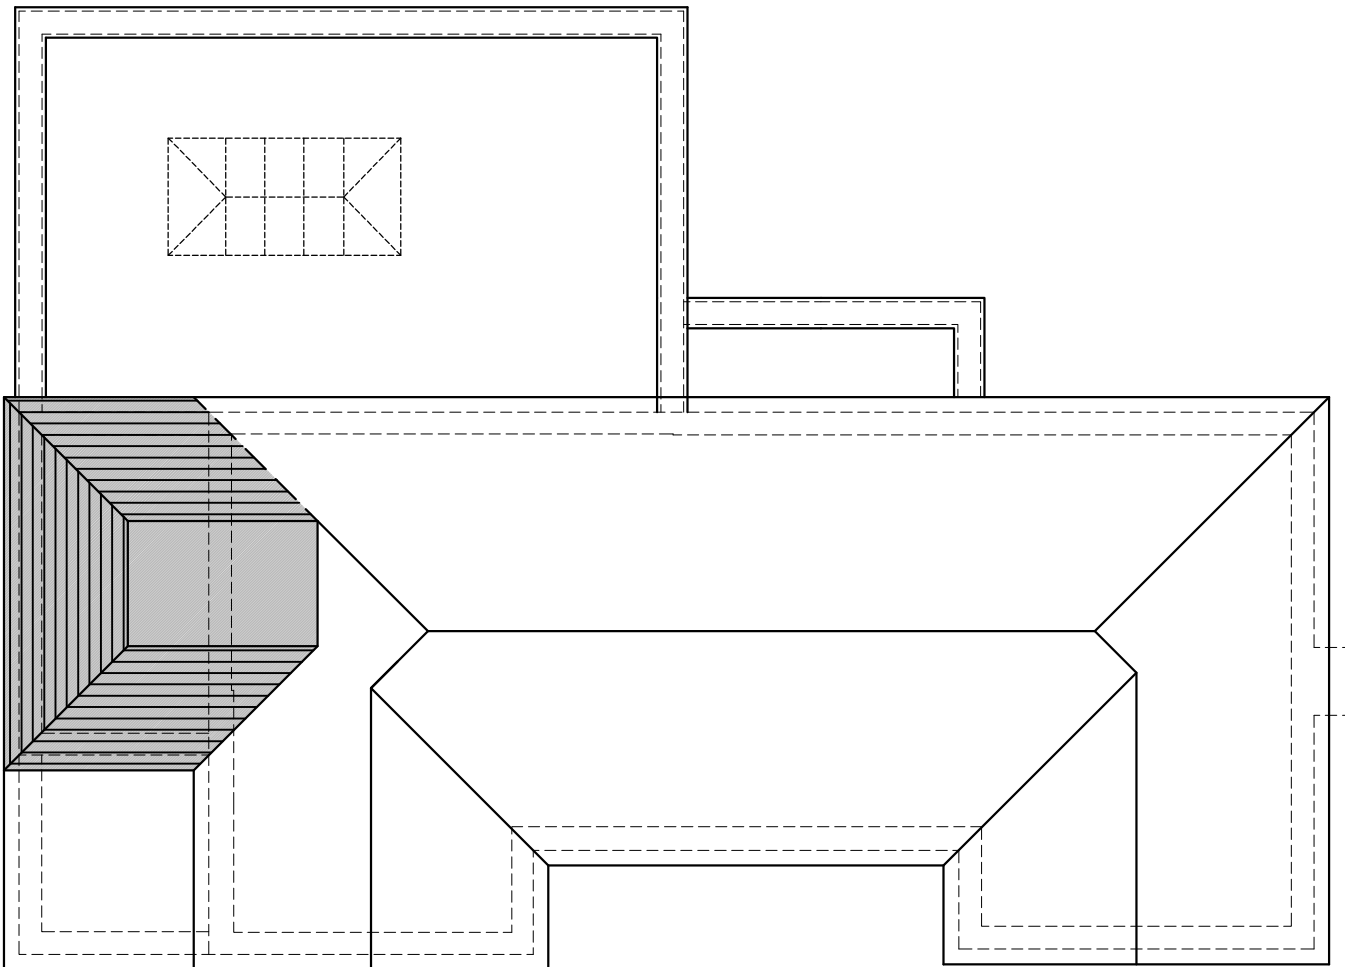

ROOF PLAN AS PROPOSED

Client  
 MR & MRS DE VIVO

Project Address  
 KILRUSH, PHILPOT LANE, CHOBHAM,  
 WOKING, SURREY, GU24 8AP

Drawing Title  
 FIRST FLOOR & ROOF  
 PLANS AS PROPOSED

Project Description  
 NEW FIRST FLOOR  
 SIDE EXTENSION KILRUSH, PHILPOT  
 LANE, CHOBHAM.

Rev.	Date	Description	Drawn	Checked
	Scale 1:100		Drawn GDP	Author GDP
	Date OCT 23			Drawing Status
	Drg.No CDA-128-045		Rev. .	PLANNING



1A Chobham Road,  
 Woking, Surrey  
 GU21 6HX  
 T: 01483 766 966  
 F: 01483 766 966  
 E: enquiries@conceptual-design.co.uk  
 www.conceptual-design.co.uk