




Existing Ground Floor Plan (1:100)

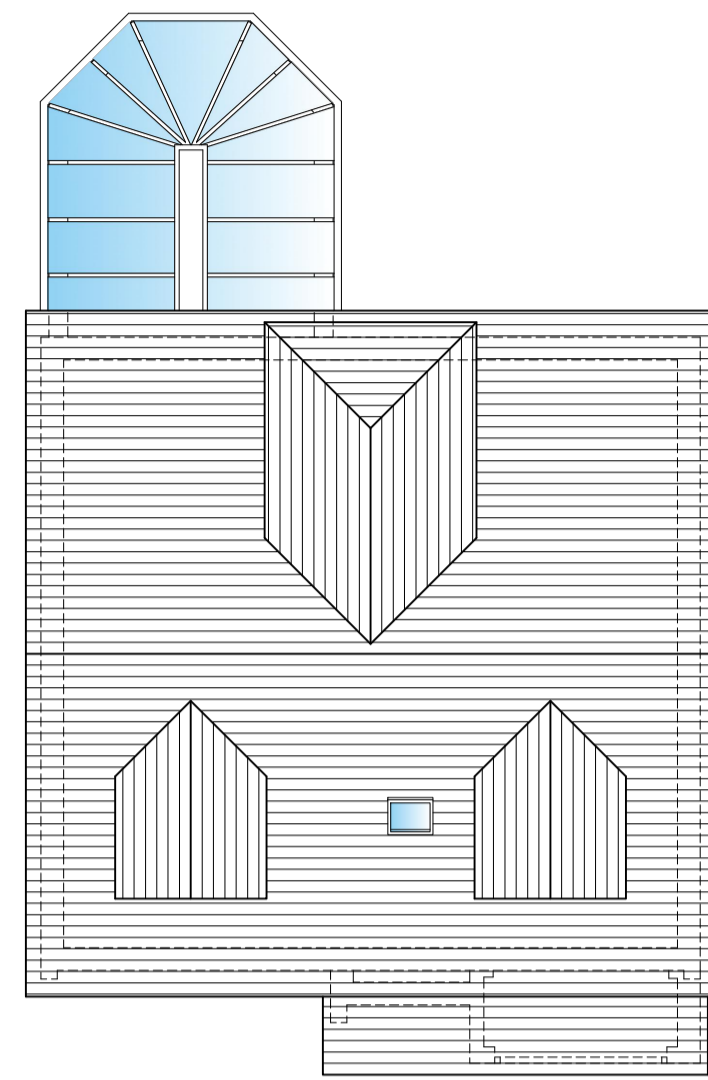

Existing Roof Plan

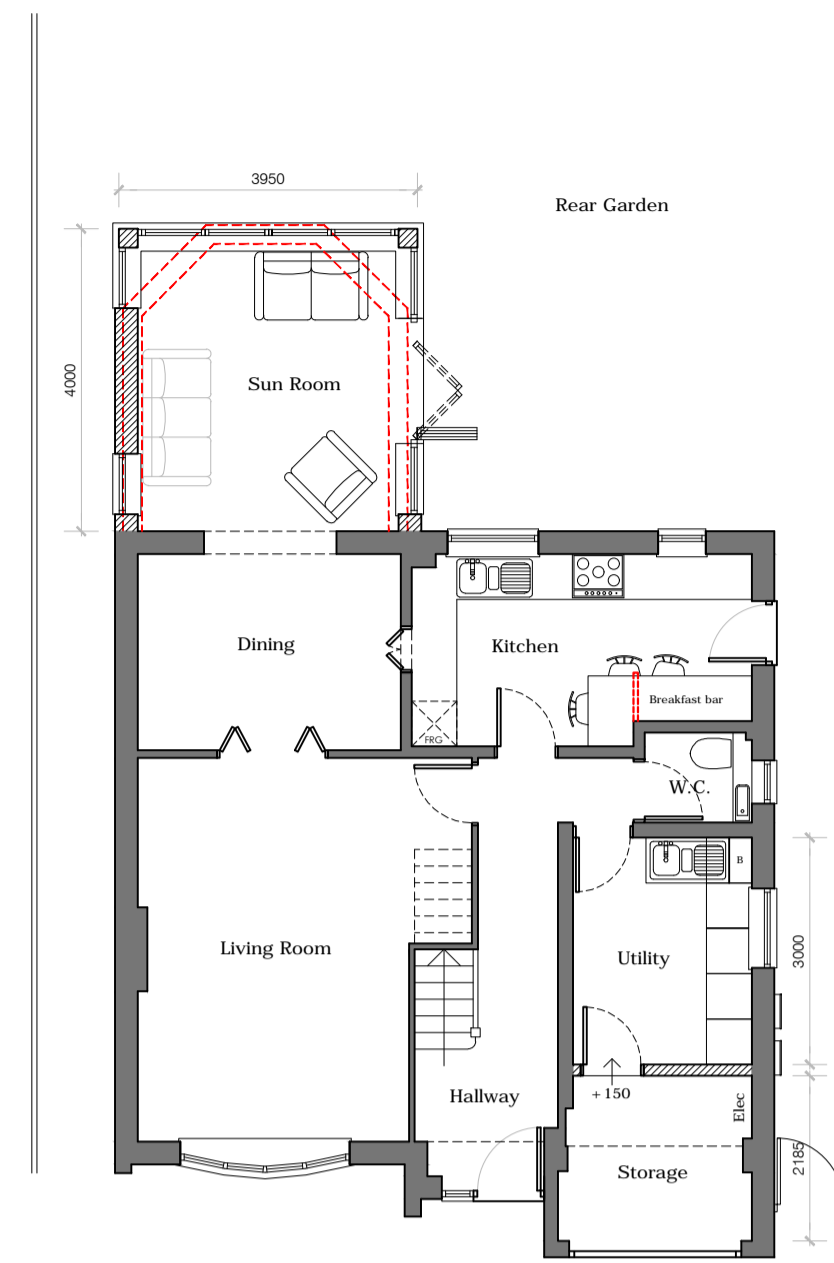

Proposed Ground Floor Plan (1:50)

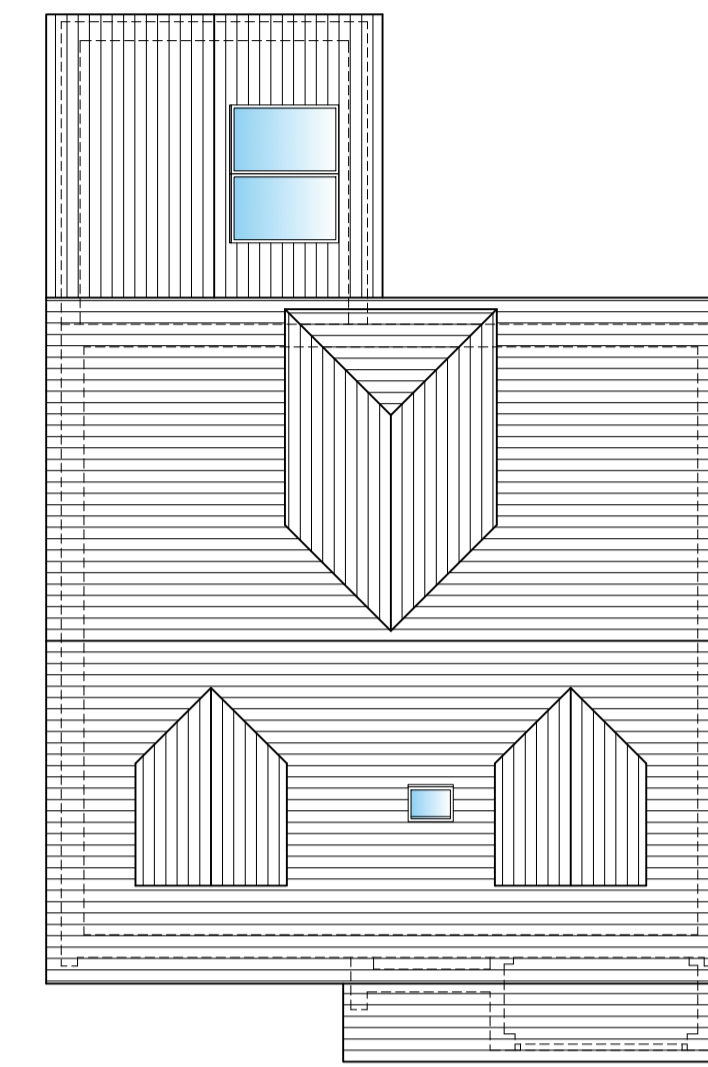

Proposed Roof Plan



Existing Front Elevation (1:100)



Existing Side Elevation




Existing Rear Elevation




Existing Side Elevation




Proposed Front Elevation (1:100)

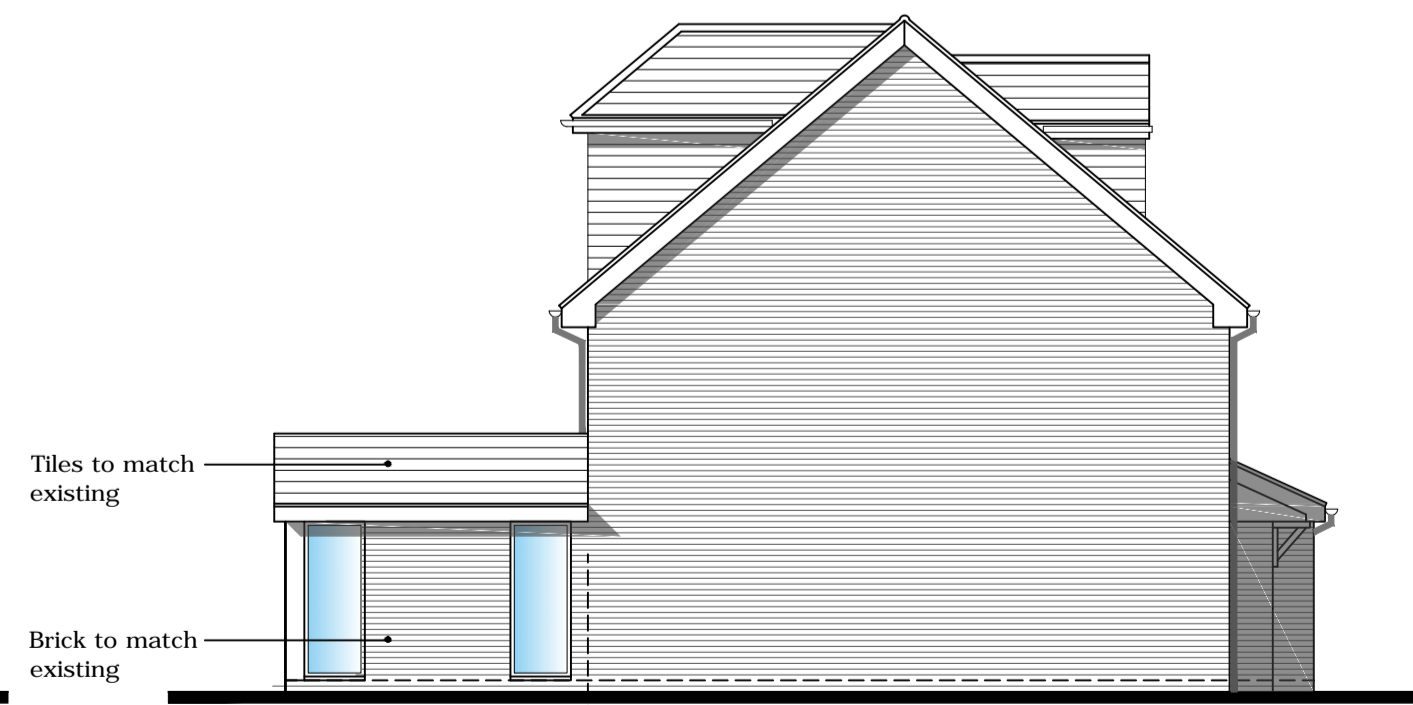


Proposed Side Elevation

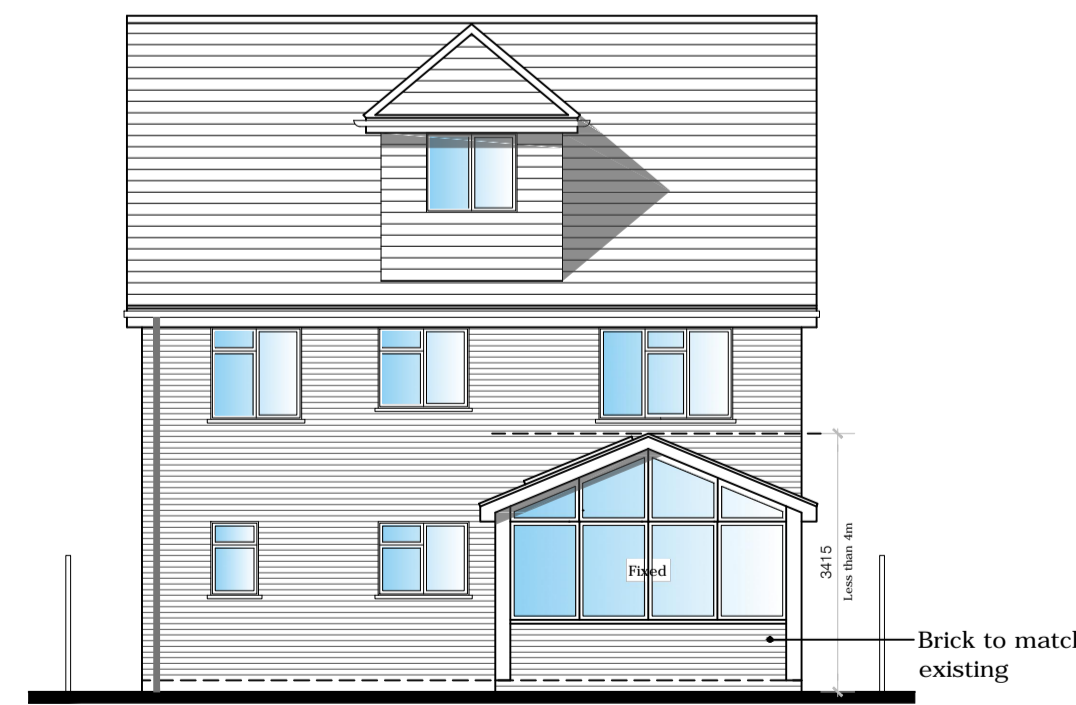

Proposed Rear Elevation

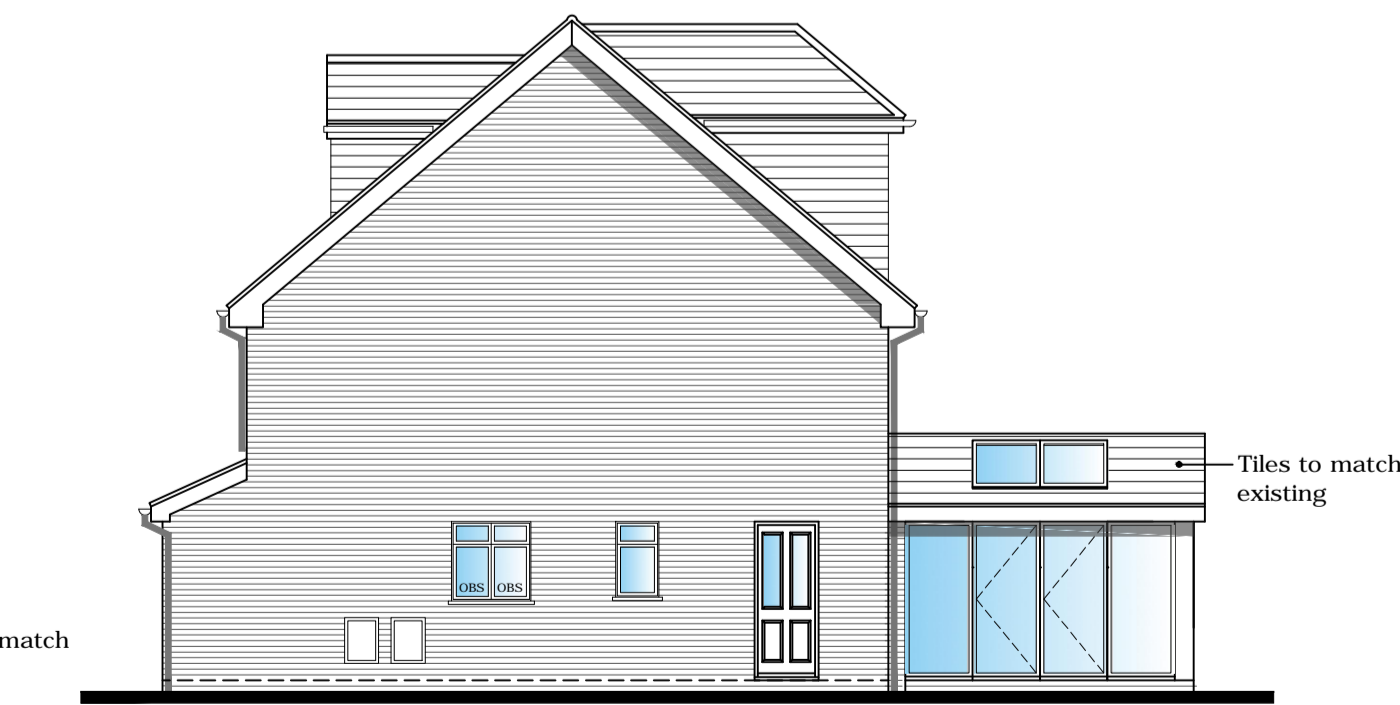

Proposed Side Elevation

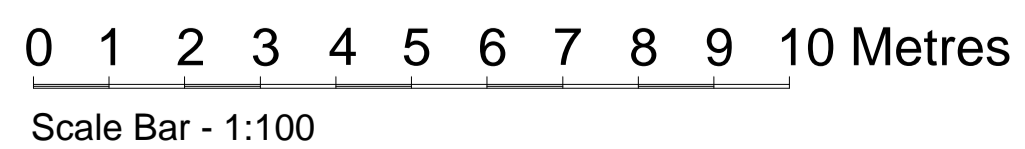

10 Deer Leap
Lighwater
GU18 5PF

Existing & Proposed Plans & Elevations

1:100 @ A1 November 23

Drawn: MDT 001

