



PROPOSED SITE PLAN 1:200

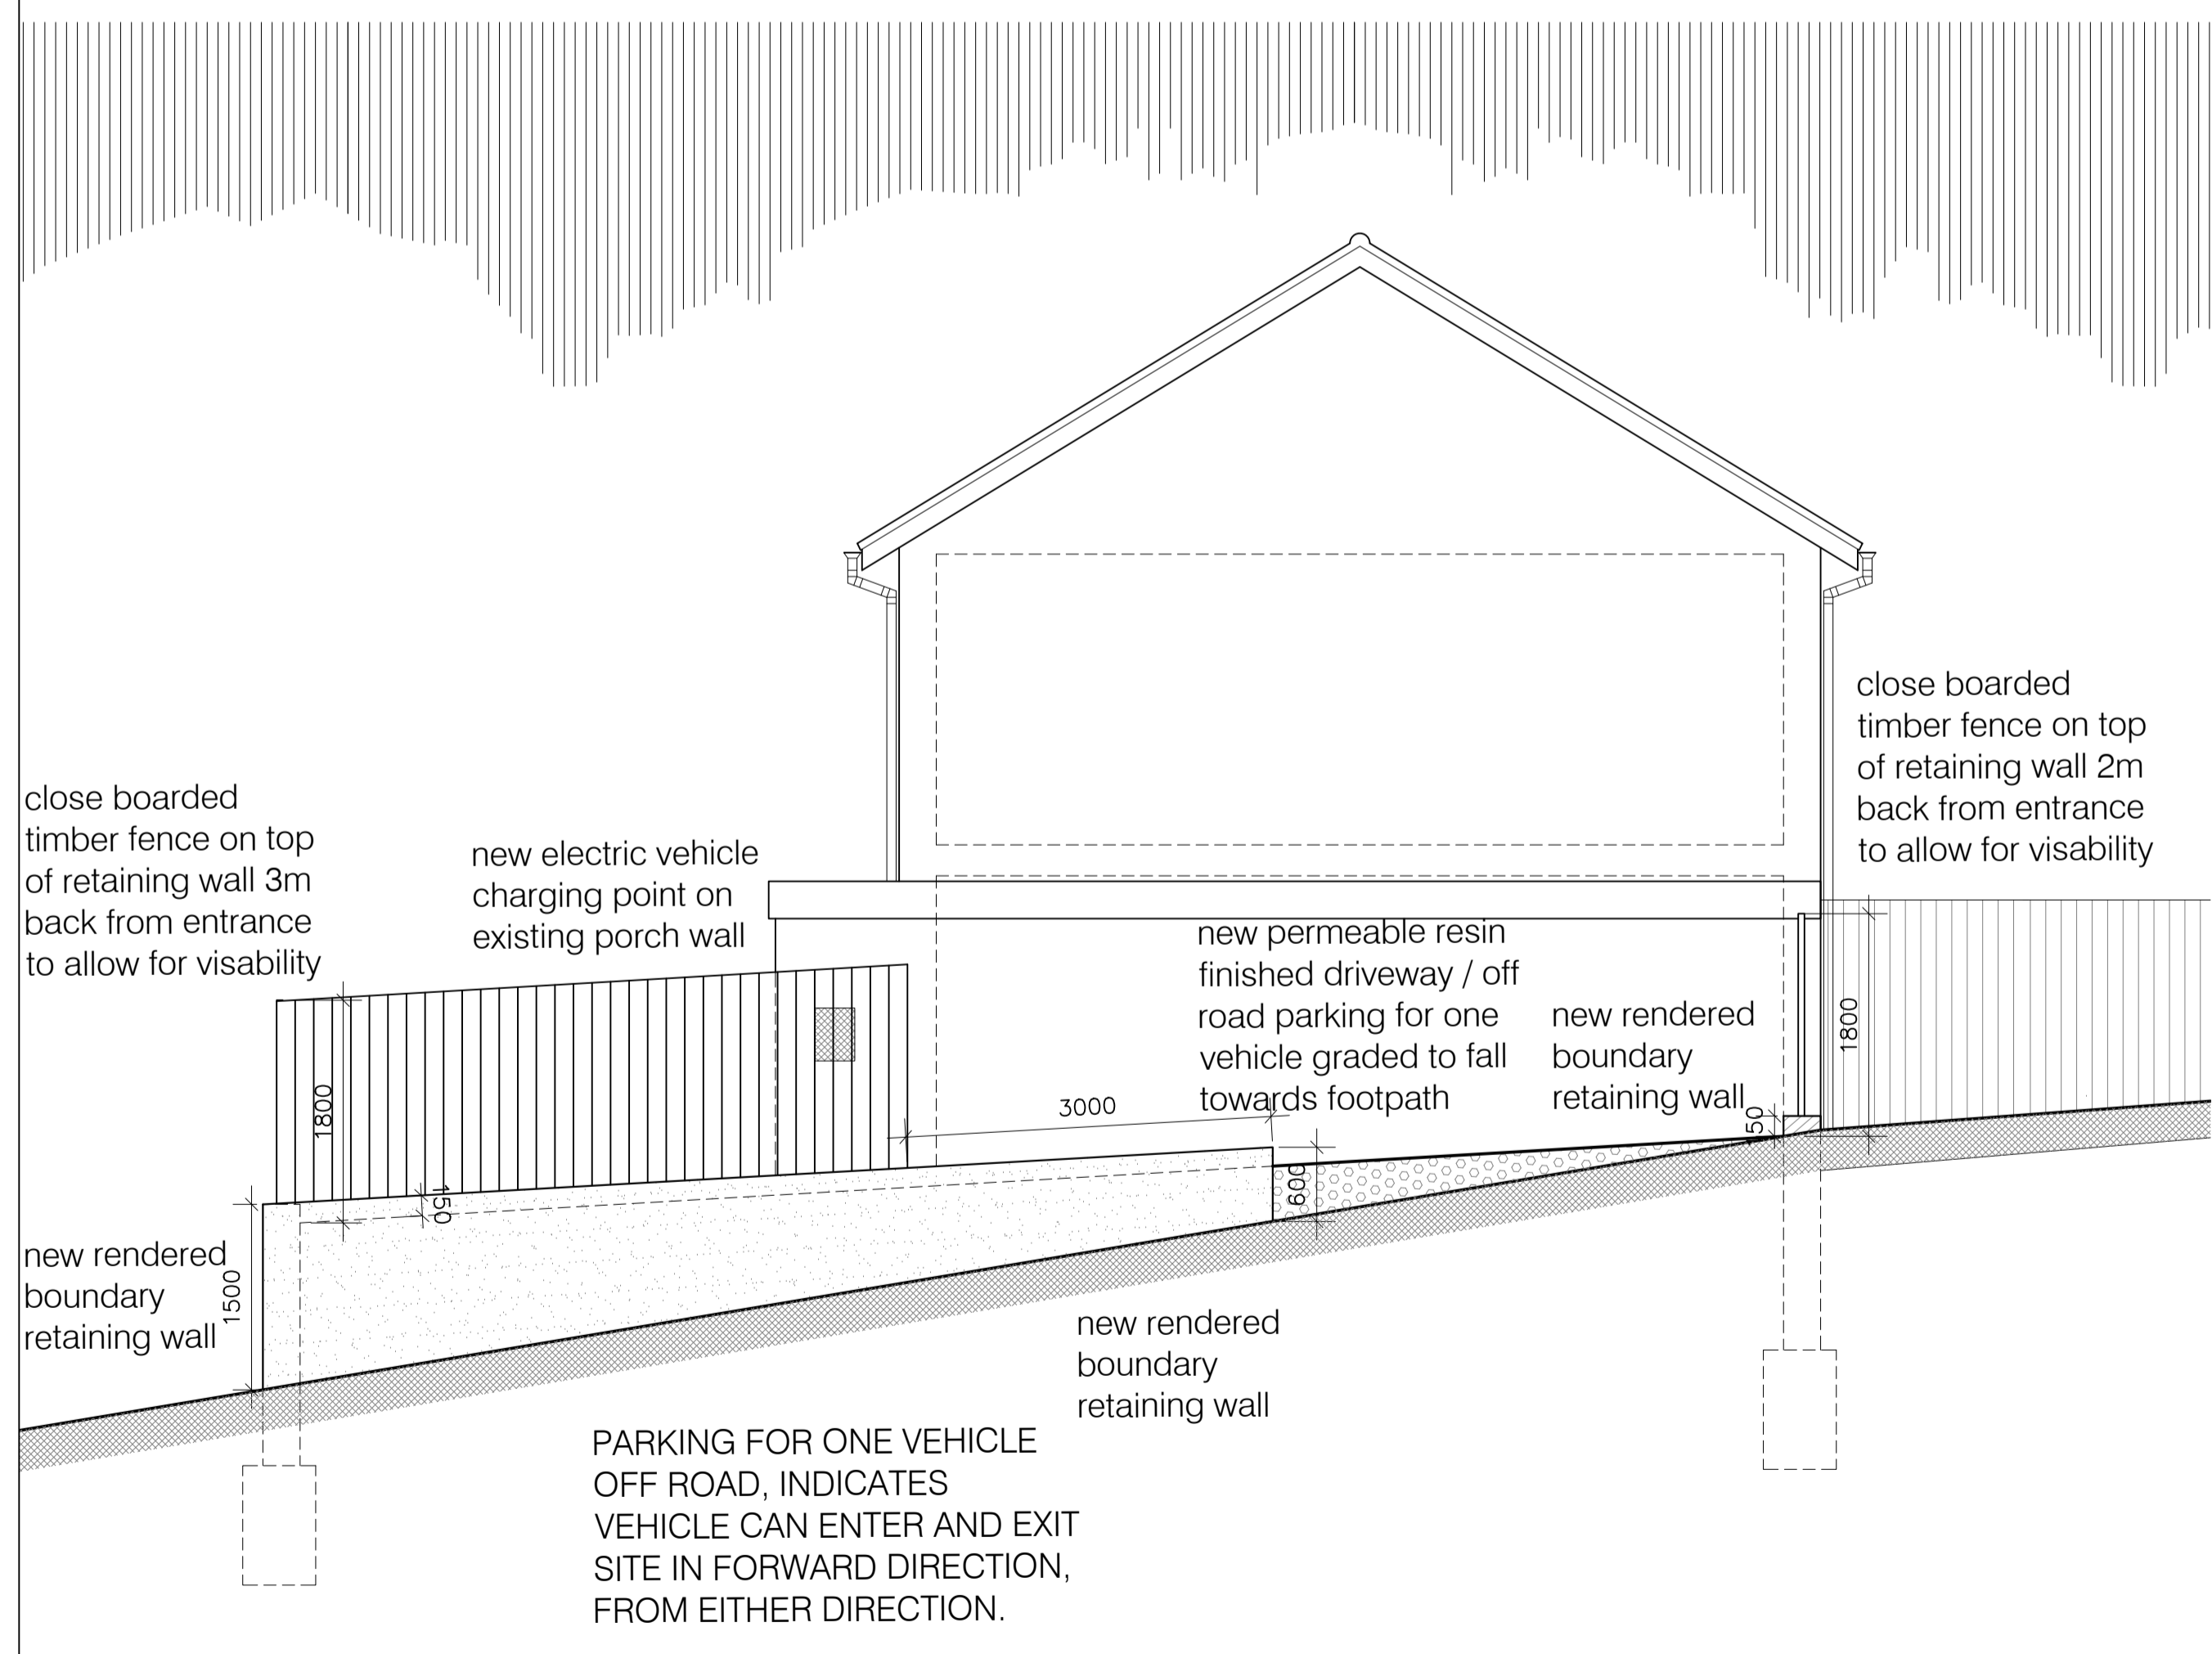

PROPOSED SIDE ELEVATION FROM ROAD 1:50

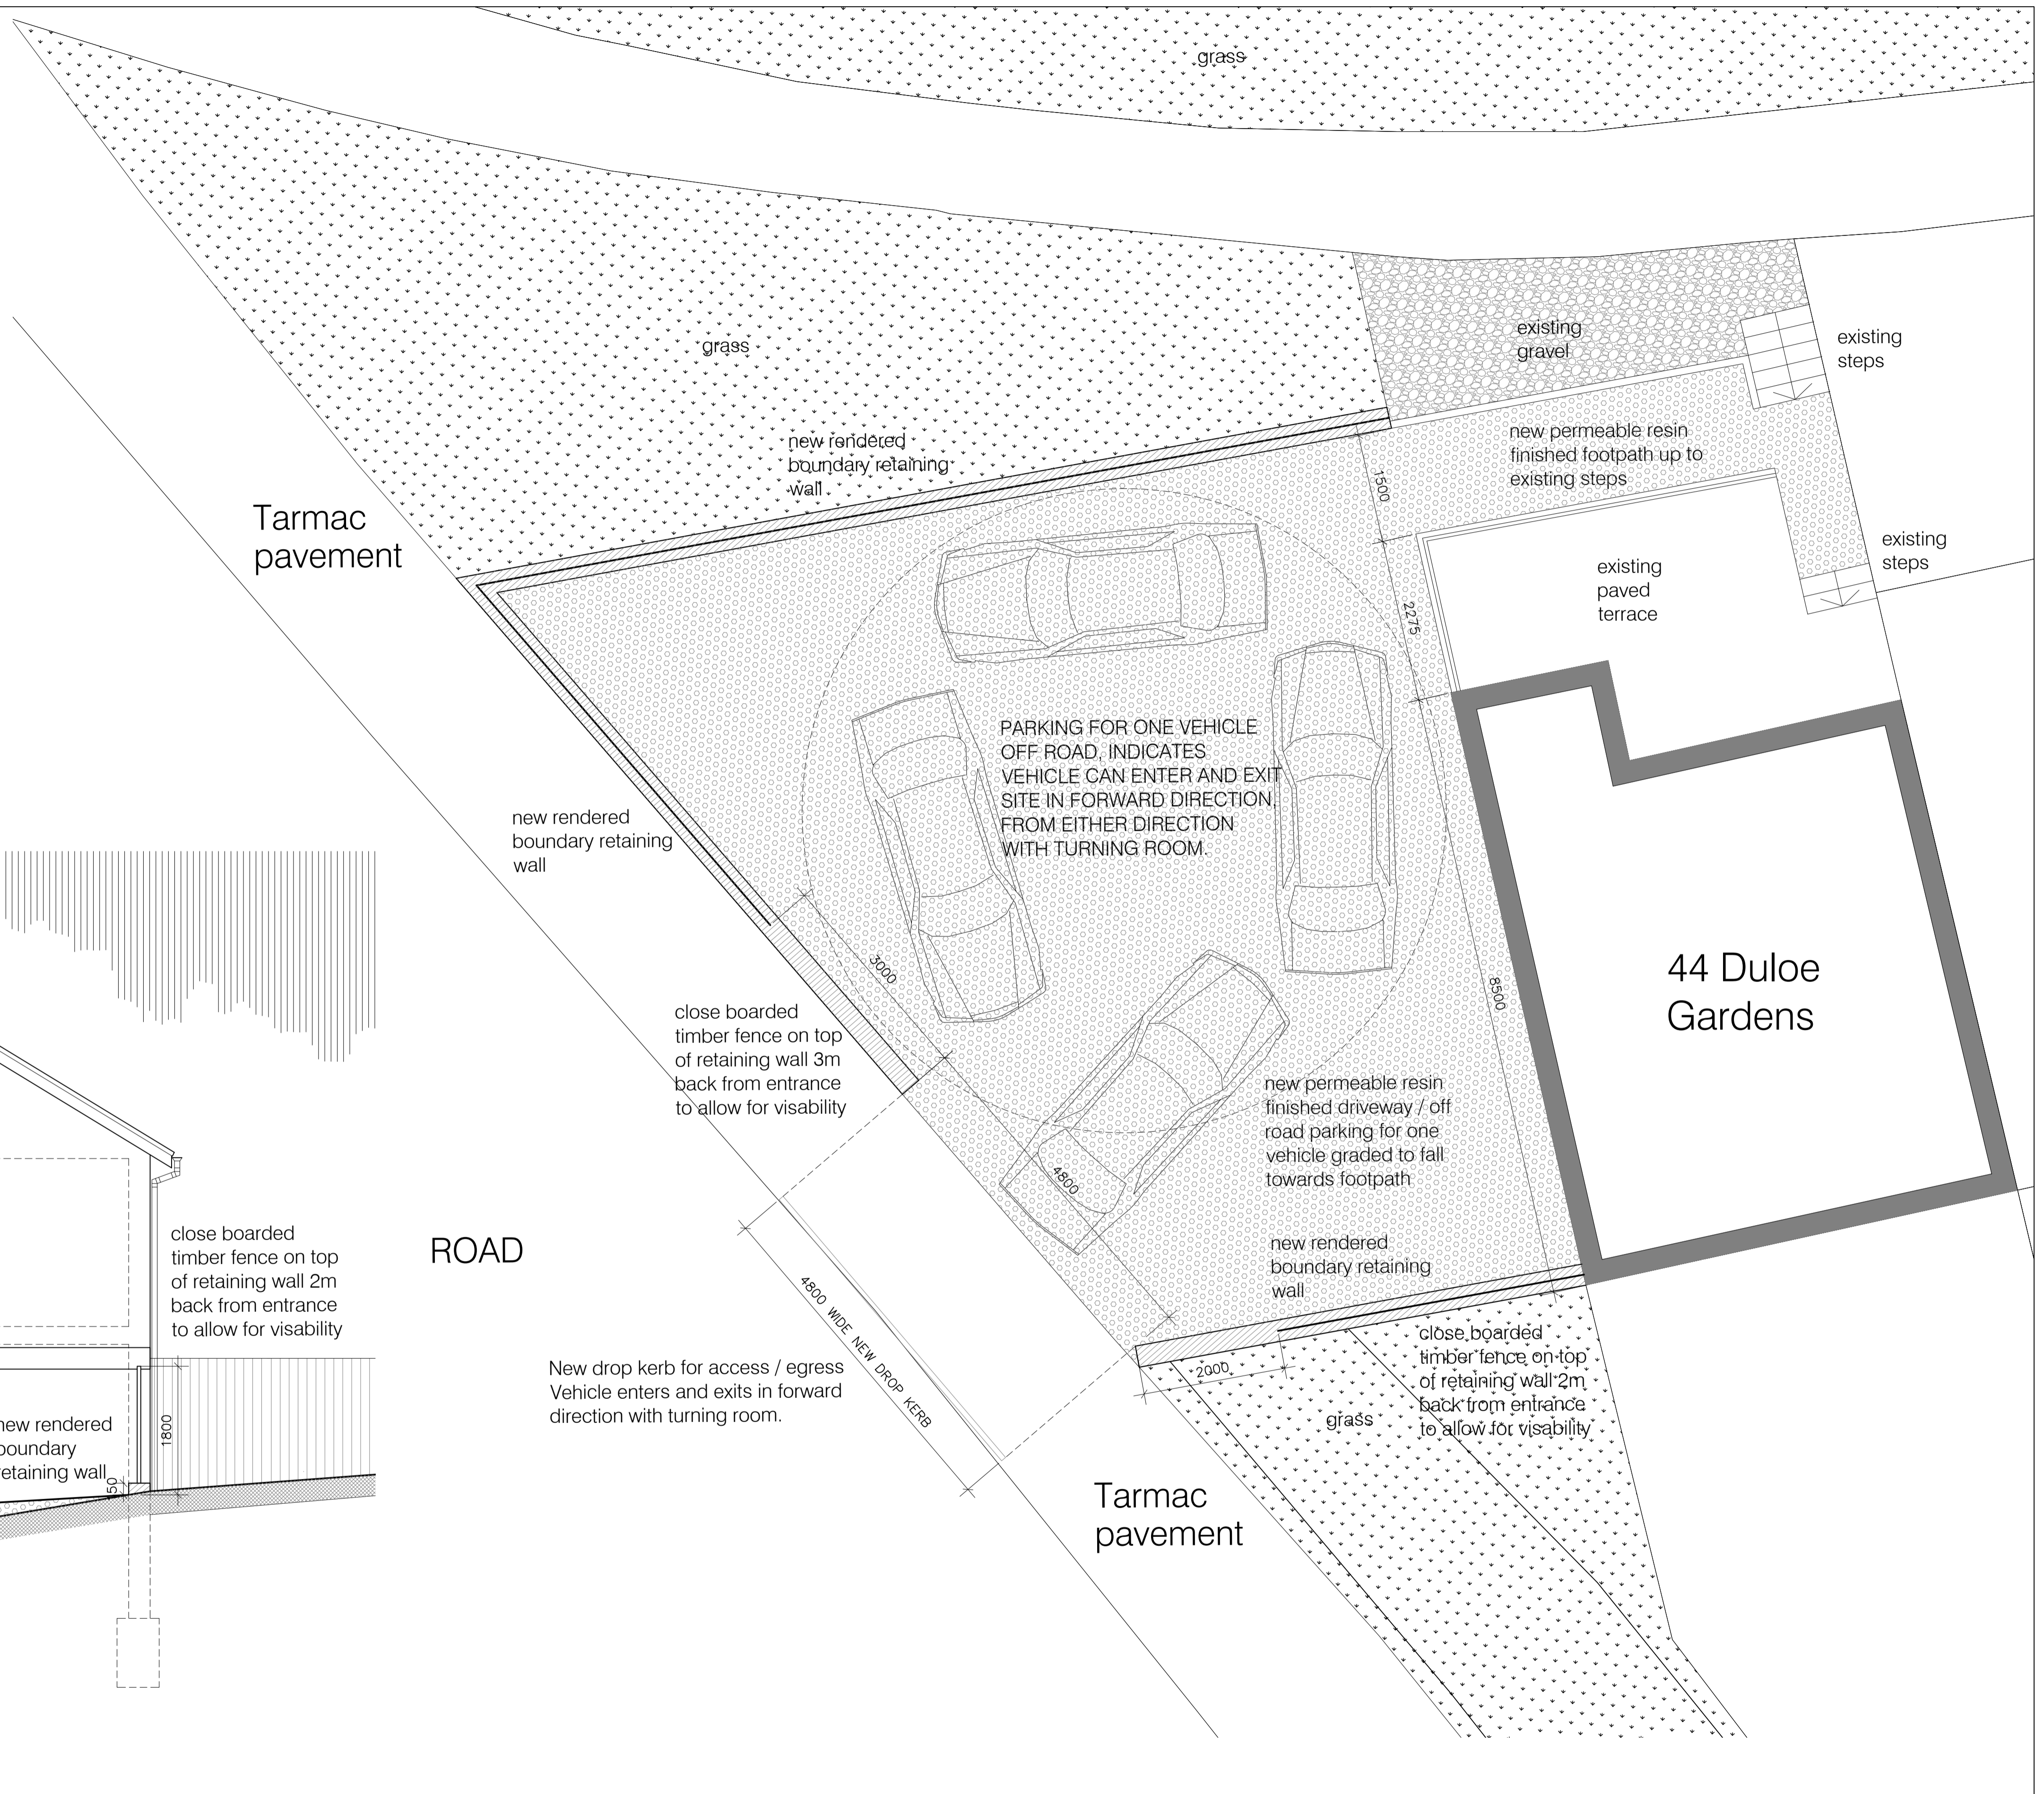

PROPOSED SITE PLAN 1:50

**Nigel Rockley Architecture**  
 1, Furnetts Close, Raunds, Northants, NN9 6LJ  
 Mobile: 07549 406612  
 Email: nigel.rockley@btcloud.com  
 Web: www.nigelrockleyarchitecture.co.uk

Title: PROPOSED NEW VEHICLE OFF ROAD PARKING TO 44 DULOE GARDENS PLYMOUTH

Client: MR. & MRS. J. KELLY

Issue / Revisions:

Scale: 1:200 and 1:50 @ A1  
 0 10 20 40 50mm  
 Scale 1:50 0 0.5 1 2 2.5m  
 0 10 20 25mm 50mm  
 Scale 1:200 0 2 4 5m 10m

Drawing: PROPOSED PLANS AND ELEVATION  
 Drawing No: 02 Date: DECEMBER 2023

Construction (Design & Management) Regulations CDM 2015  
 The above regulations apply to this project and the client MUST implement these regulations, or nominate the Contractor in writing to carry out the requirement to provide the Construction Phase Health & Safety Plan.  
 For planning purposes only. All dimensions to be verified on site. All working dimensions to be taken from site. All copyright reserved.