



LOCATION PLAN

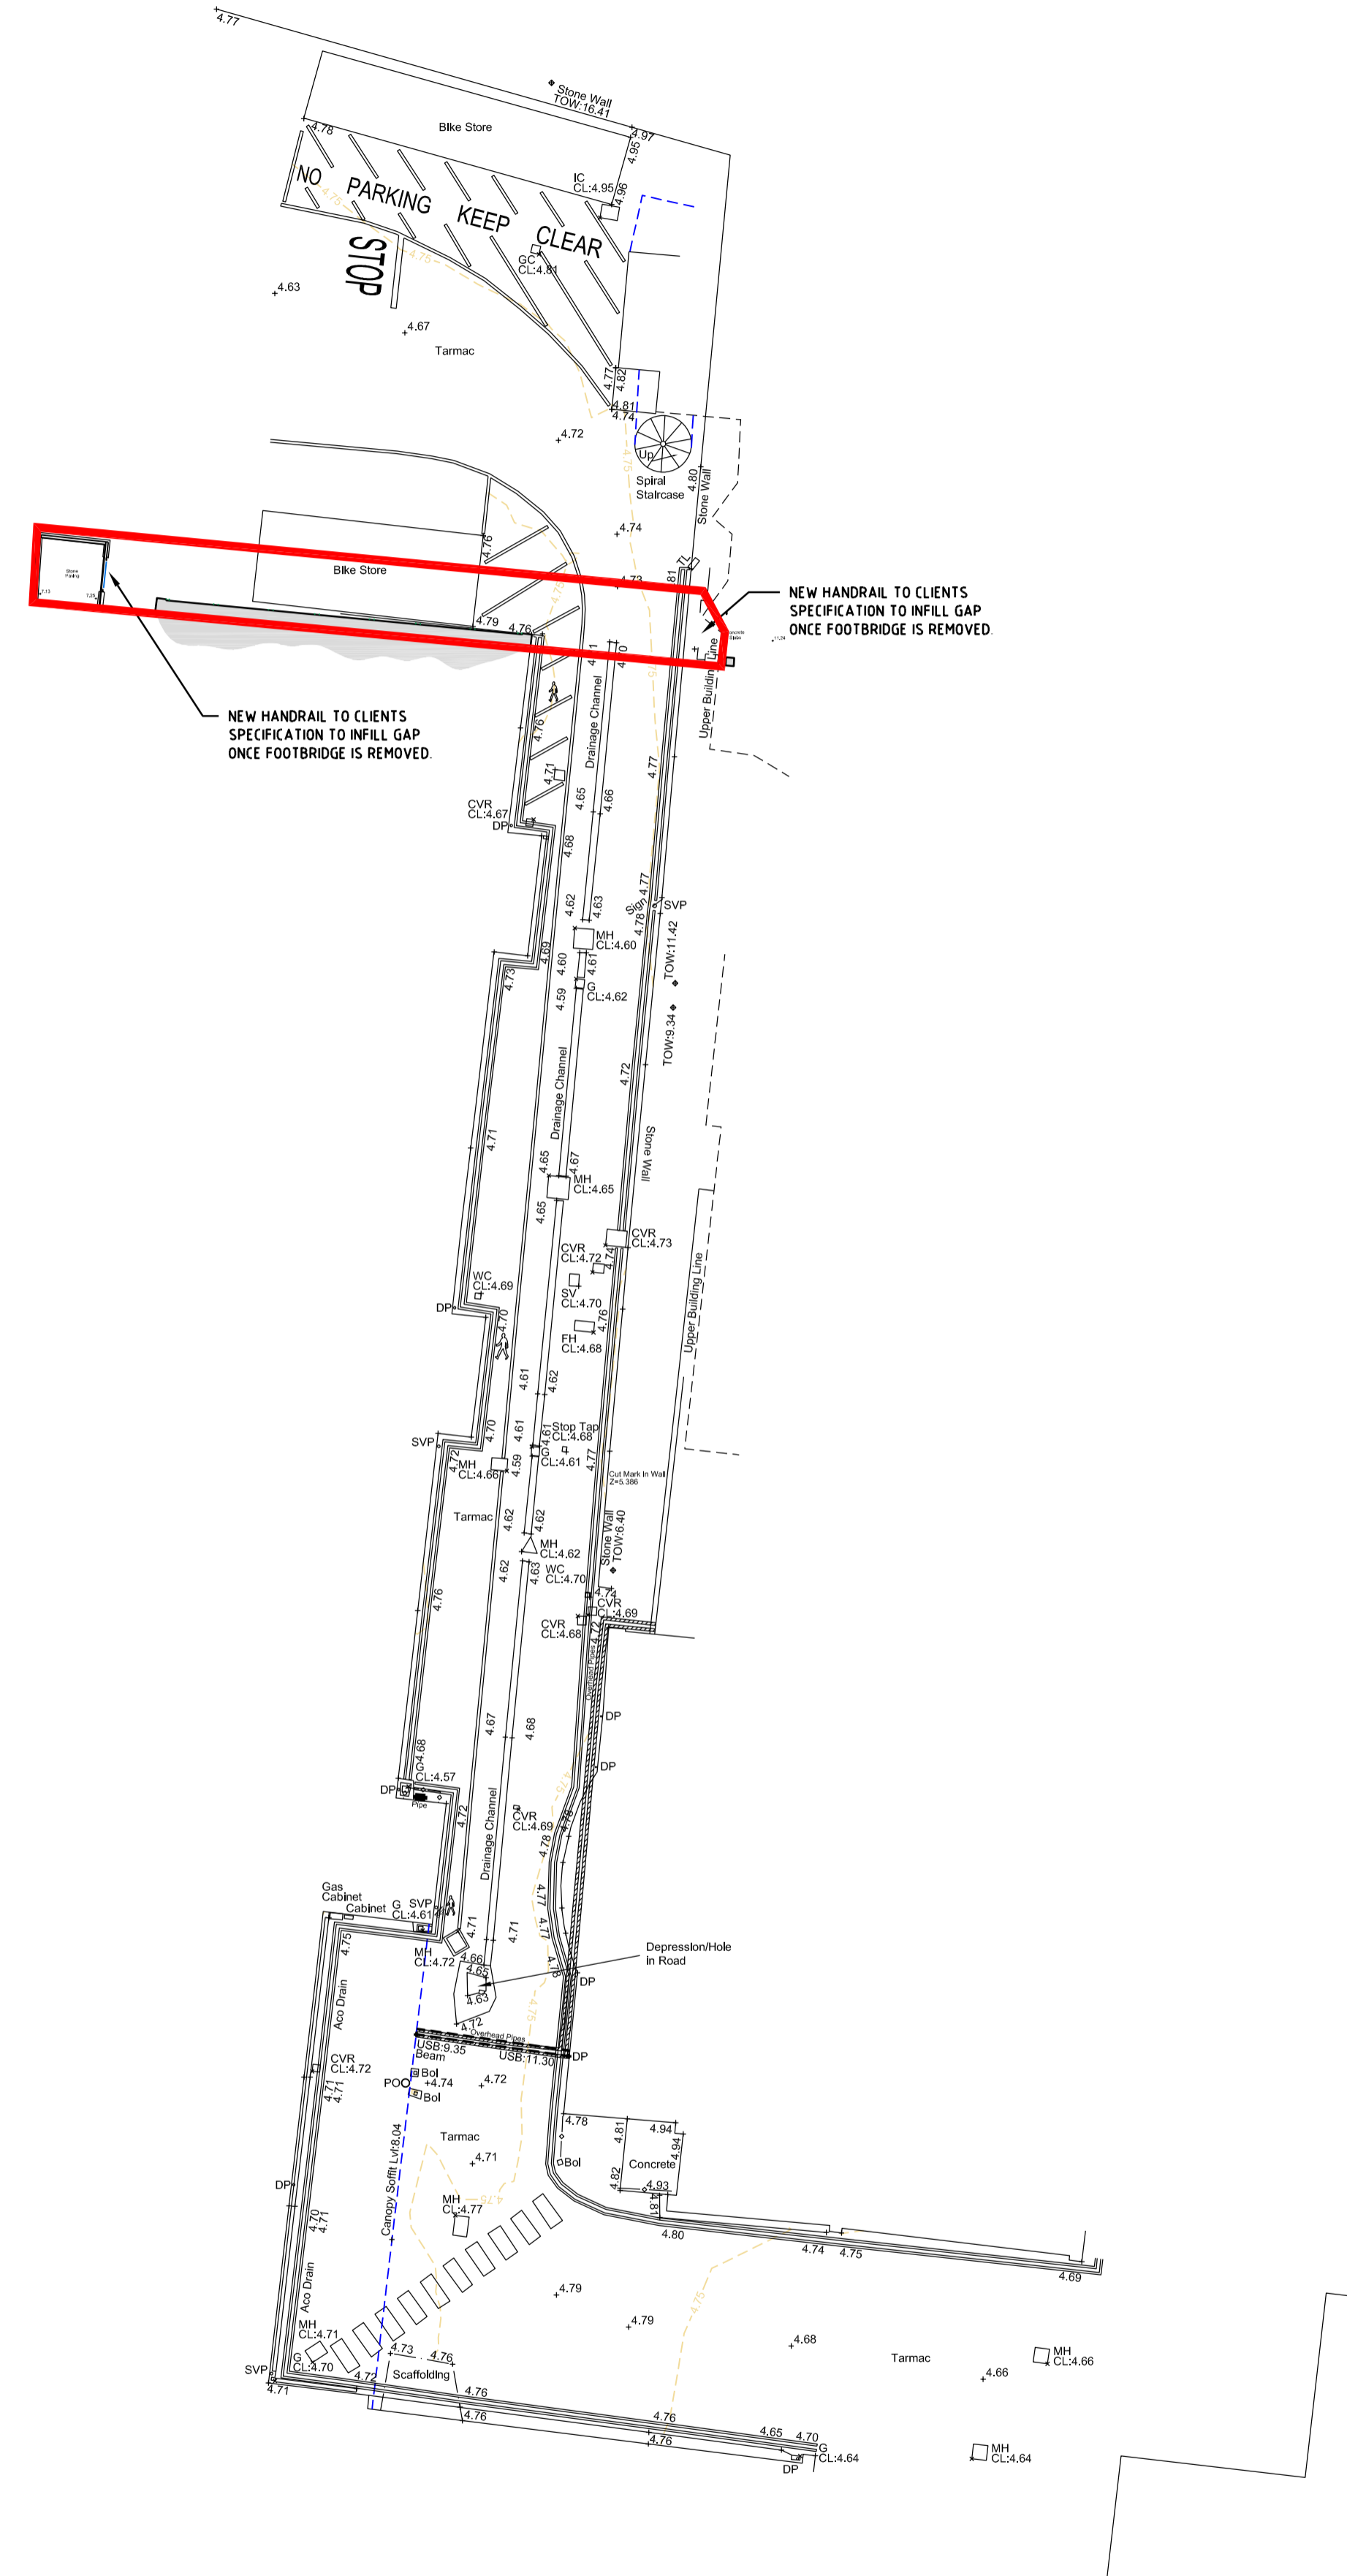

PROPOSED SITE PLAN

 

This drawing is © Castria



**FOR APPROVAL**

A1 ORIGINAL SHEET SIZE

KEY PLAN



NOTES

1. This drawing is to be read in conjunction with drawings, details and specifications issued for construction purposes as appropriate.
  2. The Contractor is responsible for all dimensions and for the correct setting out of the work on site. Only figured dimensions are to be used. Any discrepancies are to be reported before proceeding.
  3. All materials and workmanship to comply with current British Standards and Codes of Practice.
  4. This drawing is not to be used for construction unless marked in the drawing status box 'FOR CONSTRUCTION'.
  5. The user of the designs and details represented by this document are recommended to ensure that they are fully conversant with the Construction (Design and Management) Regulations 2015 in respect of any construction activities for which this document may be used.
- If the user of this document has any doubts as to their statutory obligations in this regard, they should contact Castria on 01872 265400 and ask for the Health and Safety Advisor.

KEY

- = OWNERSHIP BOUNDARY
- = SITE BOUNDARY

| NO  | DATE     | DESCRIPTION  | BY | QA |
|-----|----------|--------------|----|----|
| P01 | 10/11/23 | FOR APPROVAL | LA | DC |
| REV |          |              |    |    |

# CASTRIA

Castria  
Office 11, Chi Tevians  
Trevenson Park, Pool, TR15 3FY

t: +44 (0)1872 265400  
info@castria.co.uk  
www.castria.co.uk

**PROJECT**  
**GANTRY REMOVAL**  
**STONEHOUSE BARRACKS**  
**PLYMOUTH**

**TITLE**  
**PROPOSED SITE PLAN AND**  
**LOCATION PLAN**

**CLIENT**  
**VIVO DEFENCE SERVICES**

| DRAWN BY     | CHECKED BY  | APPROVED BY |
|--------------|-------------|-------------|
| LAV          | DC          | AN          |
| SCALE (@ A1) | PROJECT No. | DATE        |
| AS SHOWN     | J23-078     | 06/10/2023  |

| DRAWING NUMBER             | REV |
|----------------------------|-----|
| J23-078-CAS-SD-XX-DR-C-002 | P01 |