



**NOTES**  
 Do not scale from this drawing. Only figured dimensions are to be taken from this drawing.  
 Contractor must verify all dimensions on site before commencing any work or shop drawings.  
 Report any discrepancies to the architect before commencing work. If this drawing exceeds the quantities taken in any way the architect is to be informed before the work is initiated. Work within the Construction (Design & Management) Regulations 2015 is not to start until a Health and Safety Plan has been produced. This drawing is copyright and must not be reproduced without consent of NW Architects Limited.

**DRAWING STATUS/TYPE KEY**  
 F Feasibility    SK Sketch    L Landscape    C Construction  
 P Planning    M Marketing    S Survey    AB As Built  
 T Tender    TNT Tenant    OS Ordnance Survey

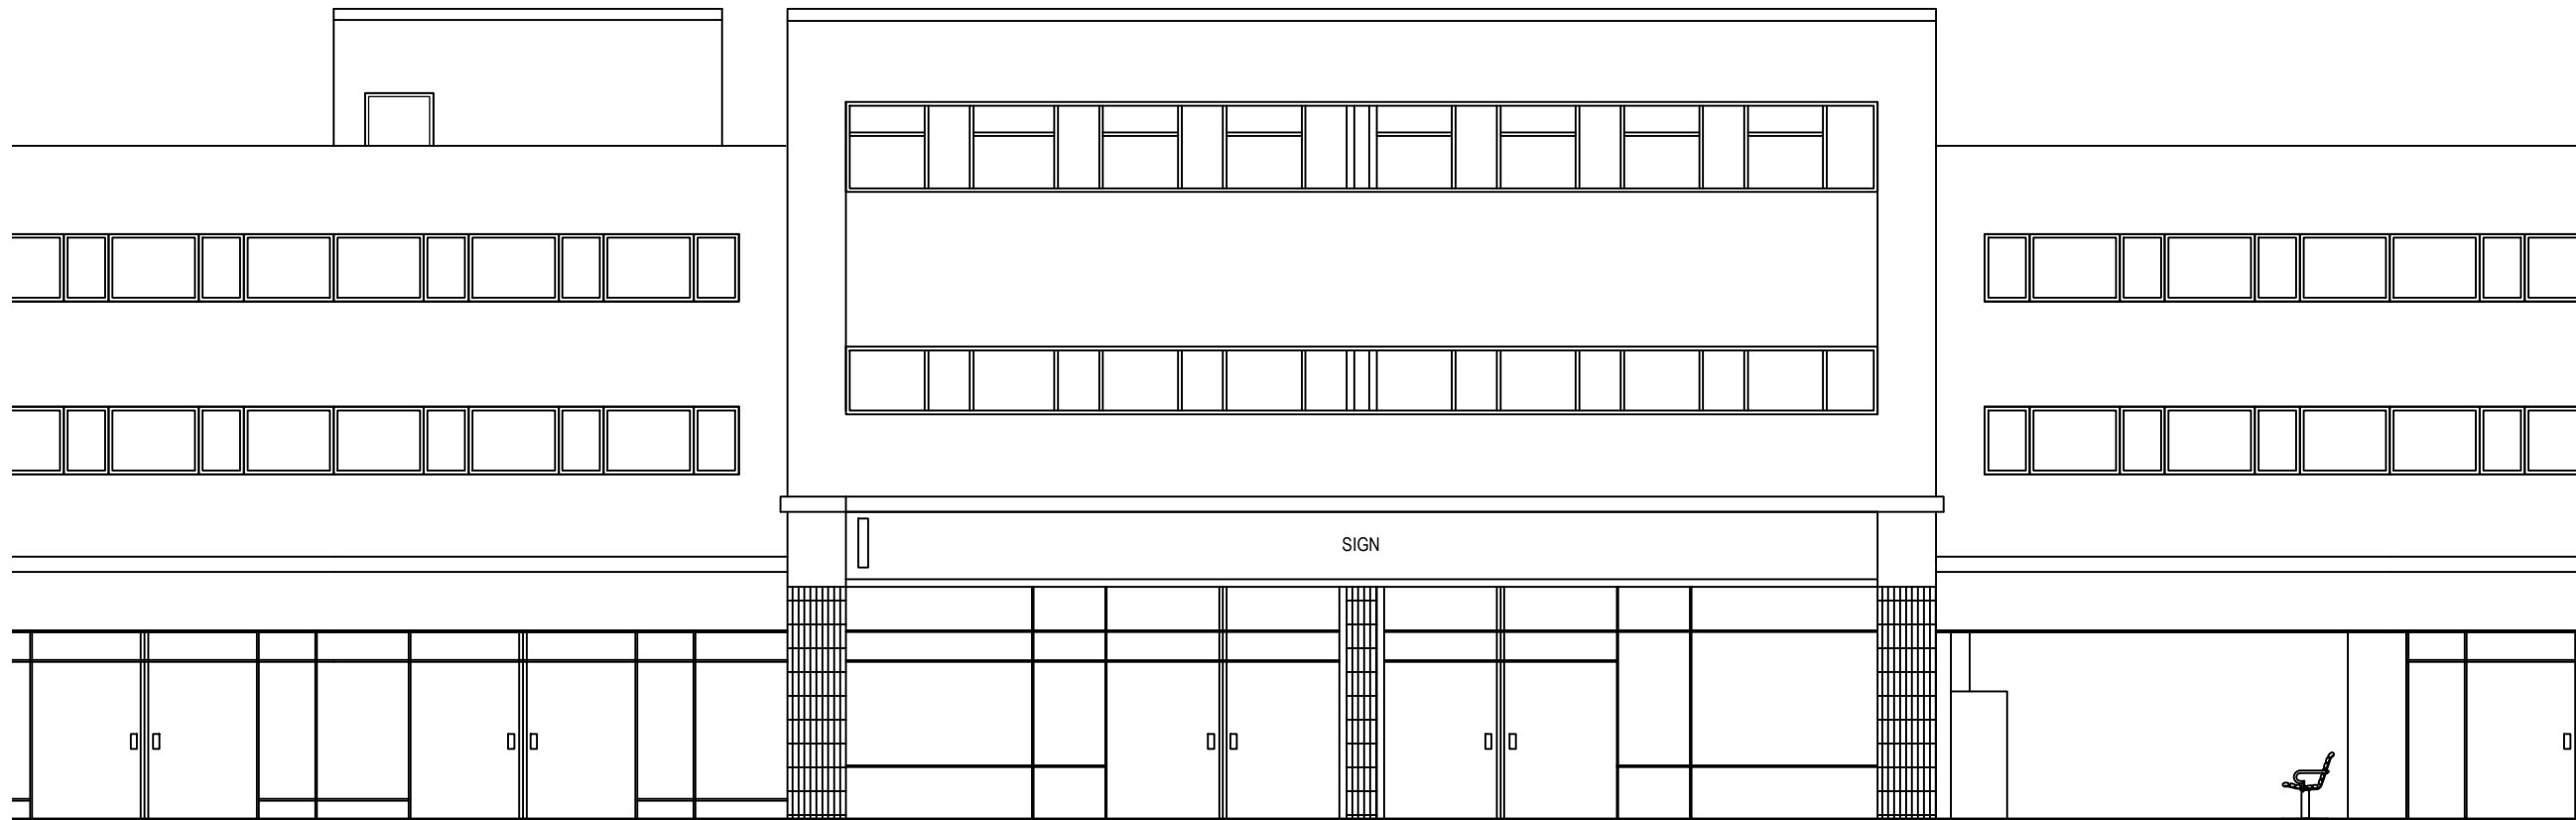


NORTH ELEVATION 1:100

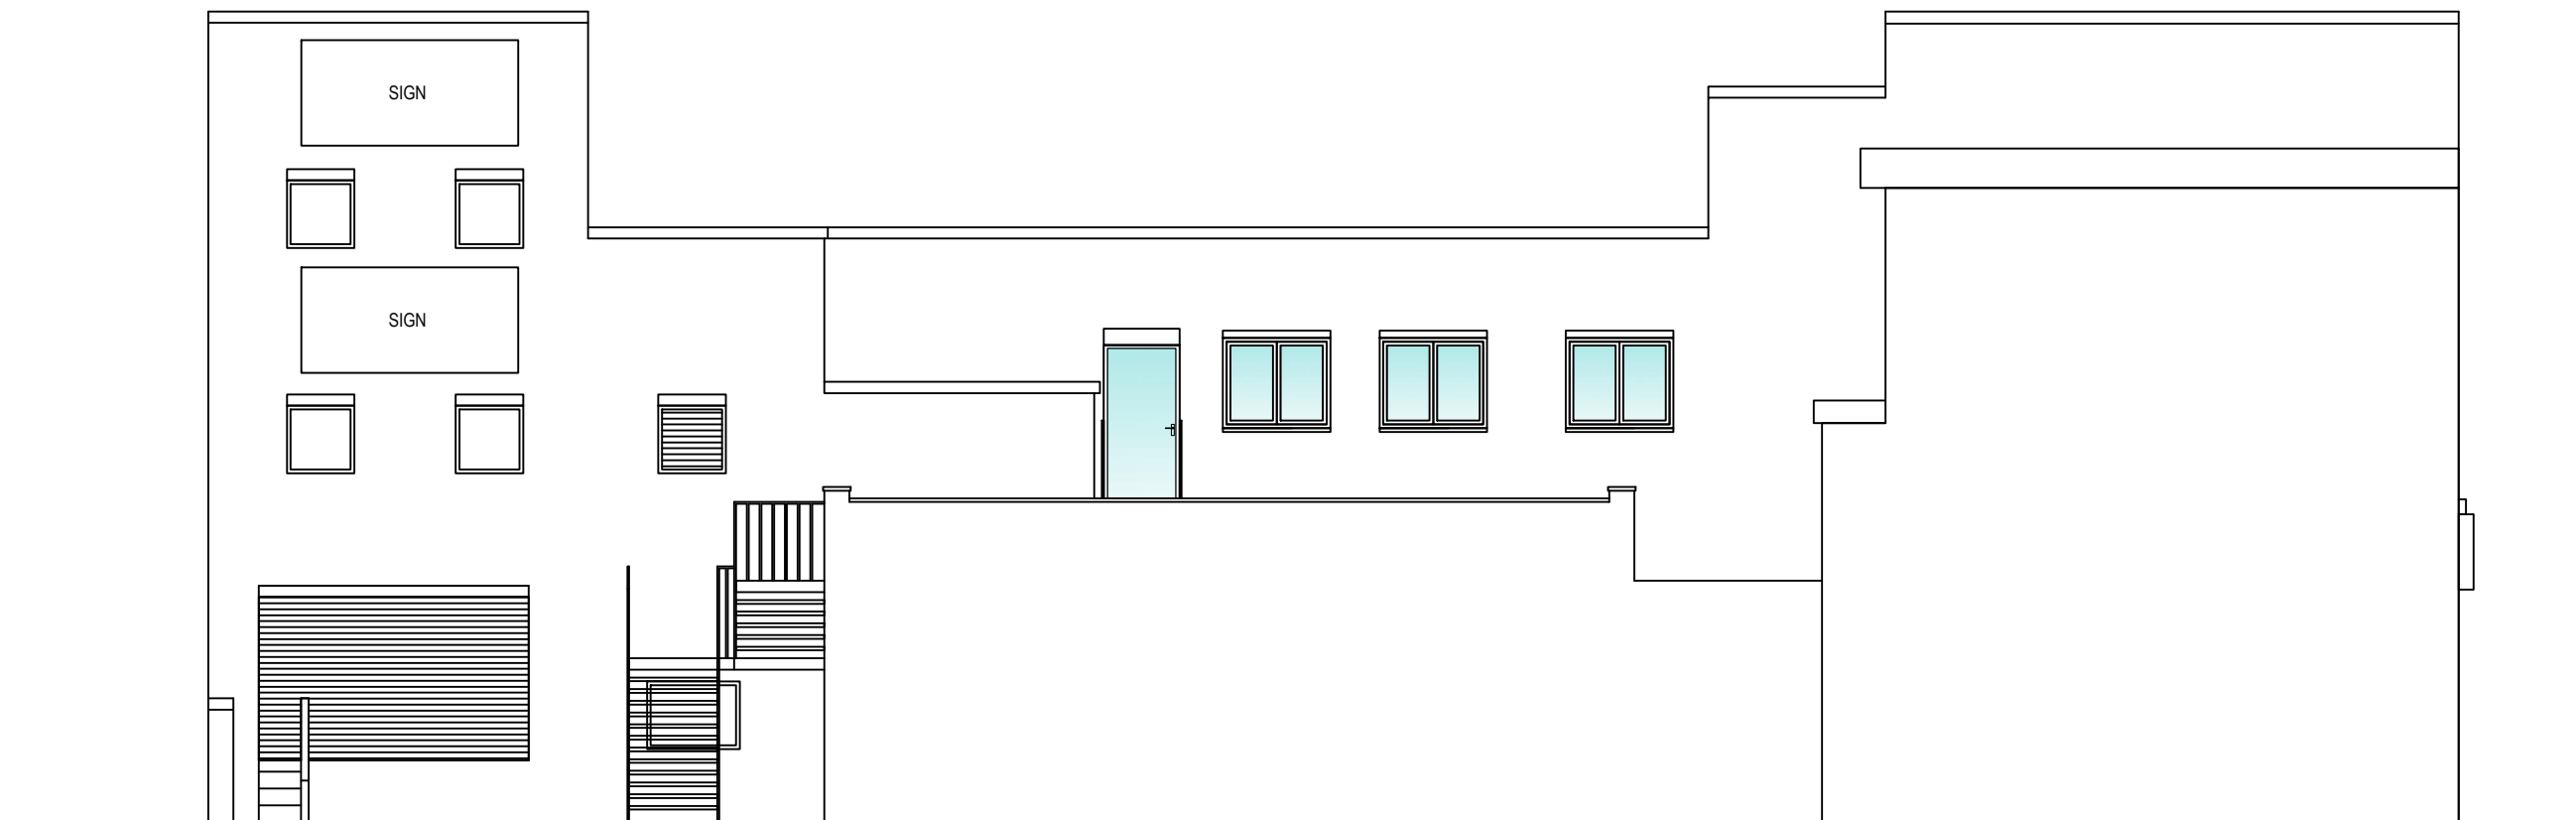

EAST ELEVATION 1:100

SCALE BAR - 1:100

 

| REV | DESCRIPTION | DRAWN | DATE | CHECKED | DATE |
|-----|-------------|-------|------|---------|------|
|     |             |       |      |         |      |

REVISIONS



**NW-ARCHITECTS**  
 27 York Place - Leeds - LS1 2EY  
 leeds@nw-architects.co.uk - Tel: 0113 880 0510 - Fax: 0113 880 0511  
 www.nw-architects.co.uk

CLIENT

Great End Properties Ltd

PROJECT

The Broadway  
 Plymstock

DRAWING TITLE

Proposed  
 North & East Elevation

| Scale    | Drawn By   | Date Drawn   |
|----------|------------|--------------|
| 1:100@A3 | HM         | 30-08-23     |
|          | Checked By | Date Checked |
|          | NW         | 30-08-23     |

| Drawing No. | Revision |
|-------------|----------|
| 11228-P721  | -        |