



FRONT ELEVATION

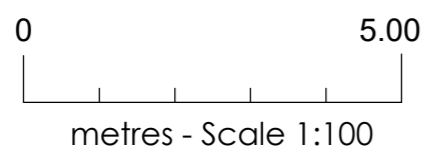


SIDE ELEVATION EAST



REAR ELEVATION

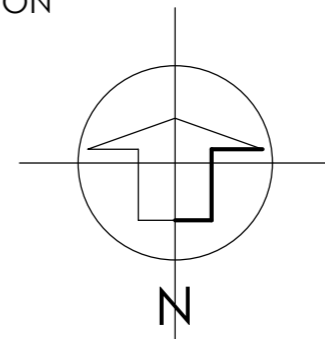

LOCATION PLAN - Scale 1:1250

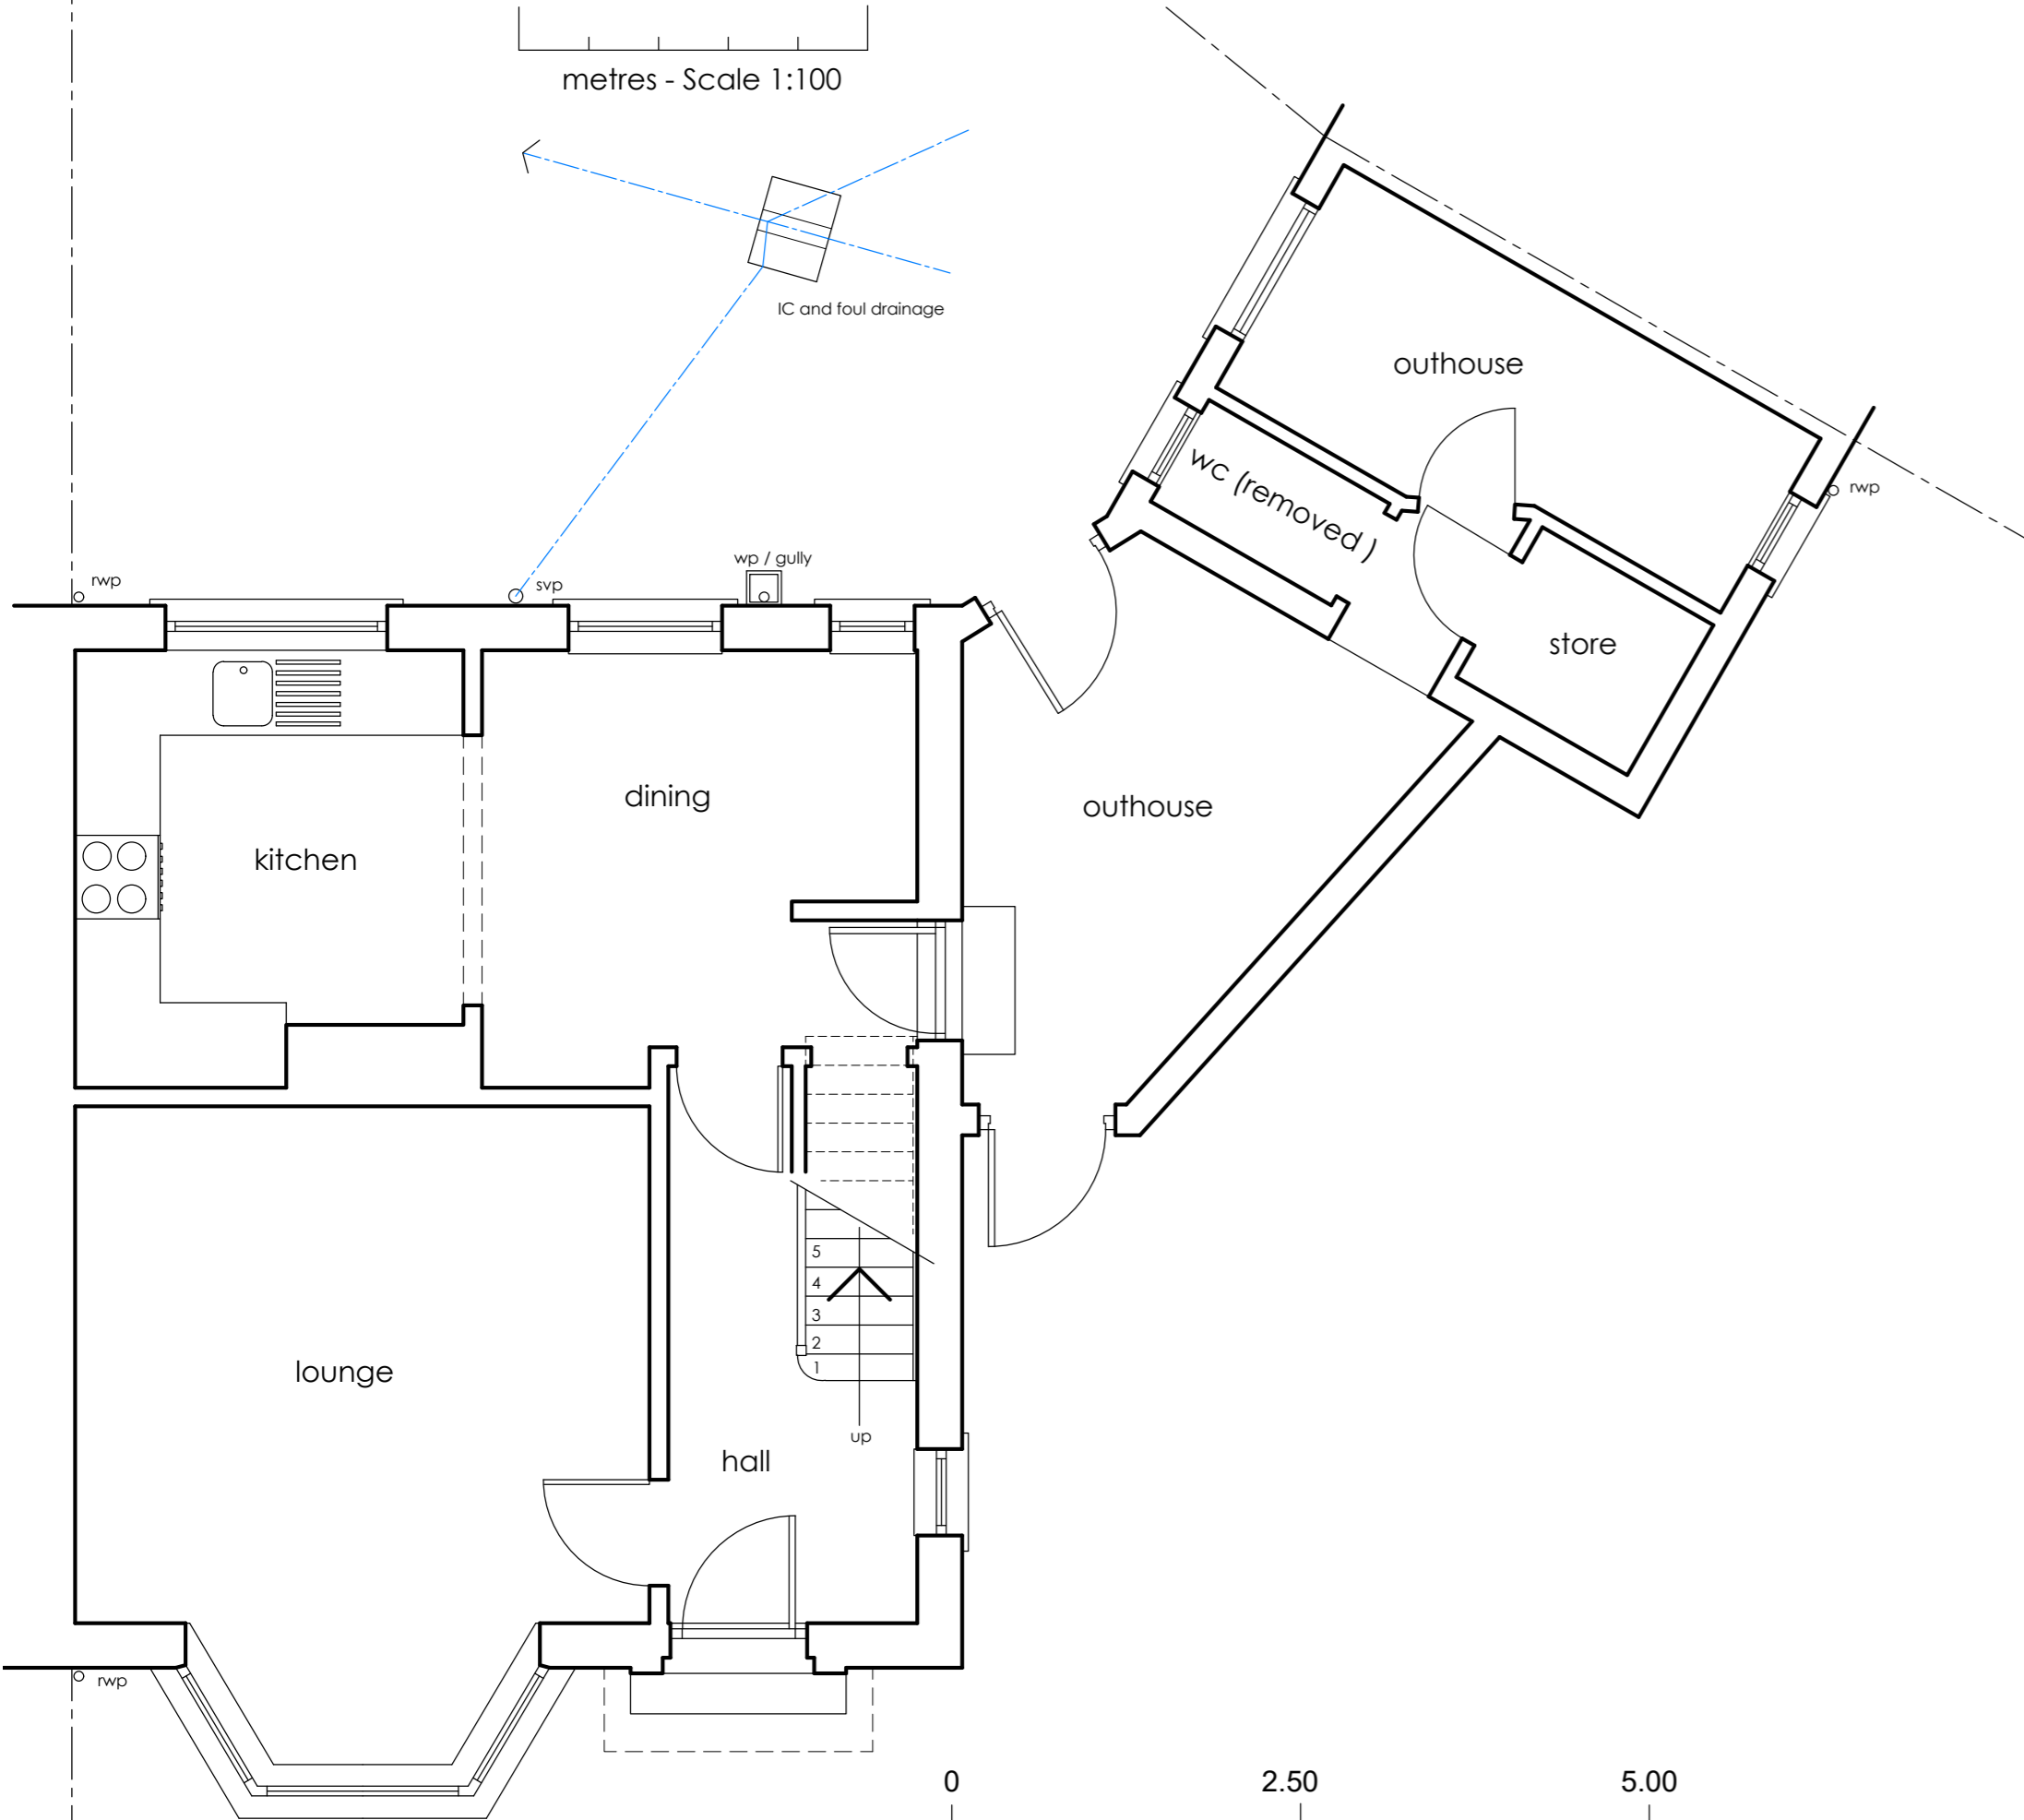

GROUND FLOOR PLAN

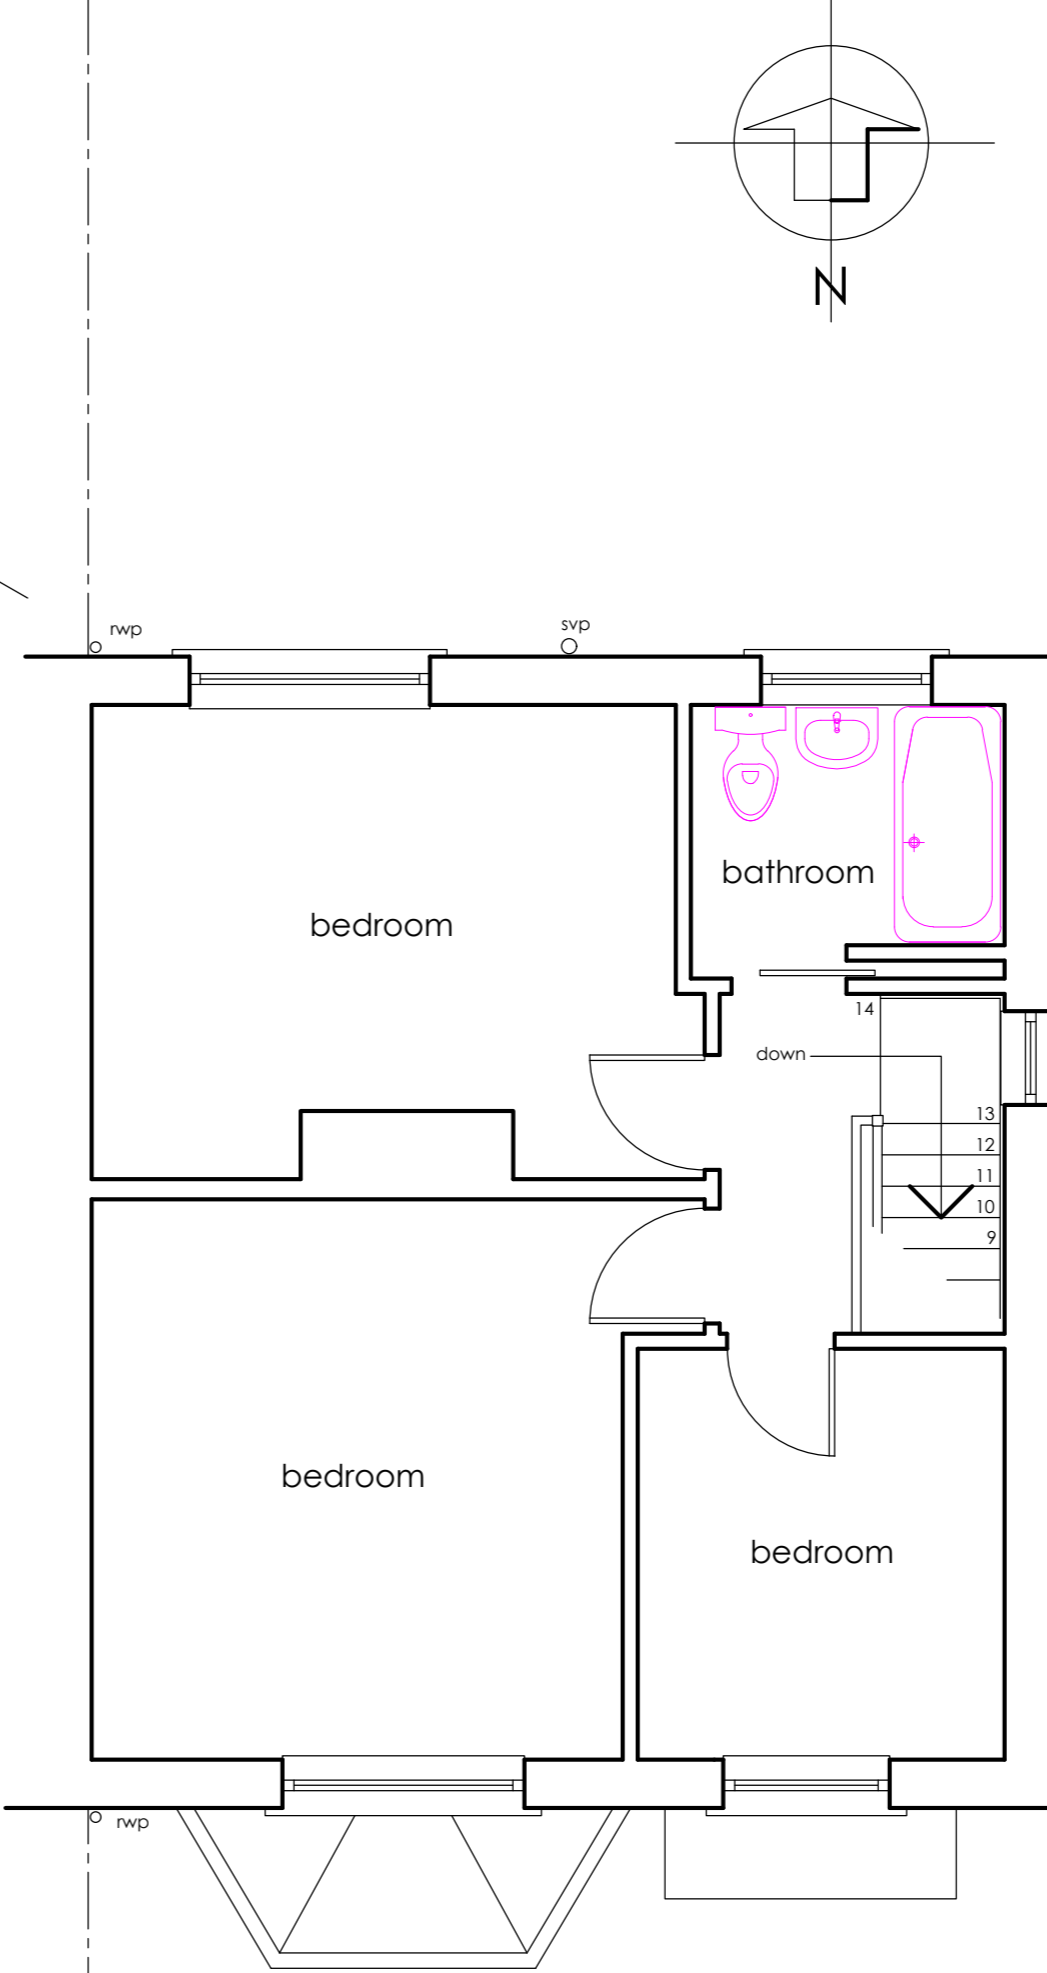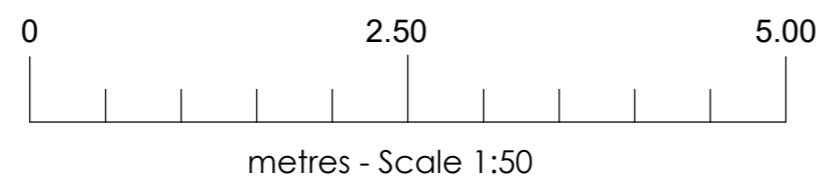

FIRST FLOOR PLAN

Project	PROPOSED ALTERATIONS AND TWO-STOREY EXTENSION TO SIDE TO PROVIDE ADDITIONAL LIVING ACCOMMODATION
Client	MR & MRS C. HUMBLE
Location	16, THE OVAL POCKLINGTON EAST YORKSHIRE.

Drawing No.	0923 / 1666 / 01
Scales	1:50, 1:100
Date	

R. C. Donkin MCIAT
Architectural Services Tel: 01759 304108
 Email: rcd11@hotmail.co.uk Mob: 07402 026053
 42, Sherbuttgate Drive Pocklington York, YO42 2EL