


EXTENSION

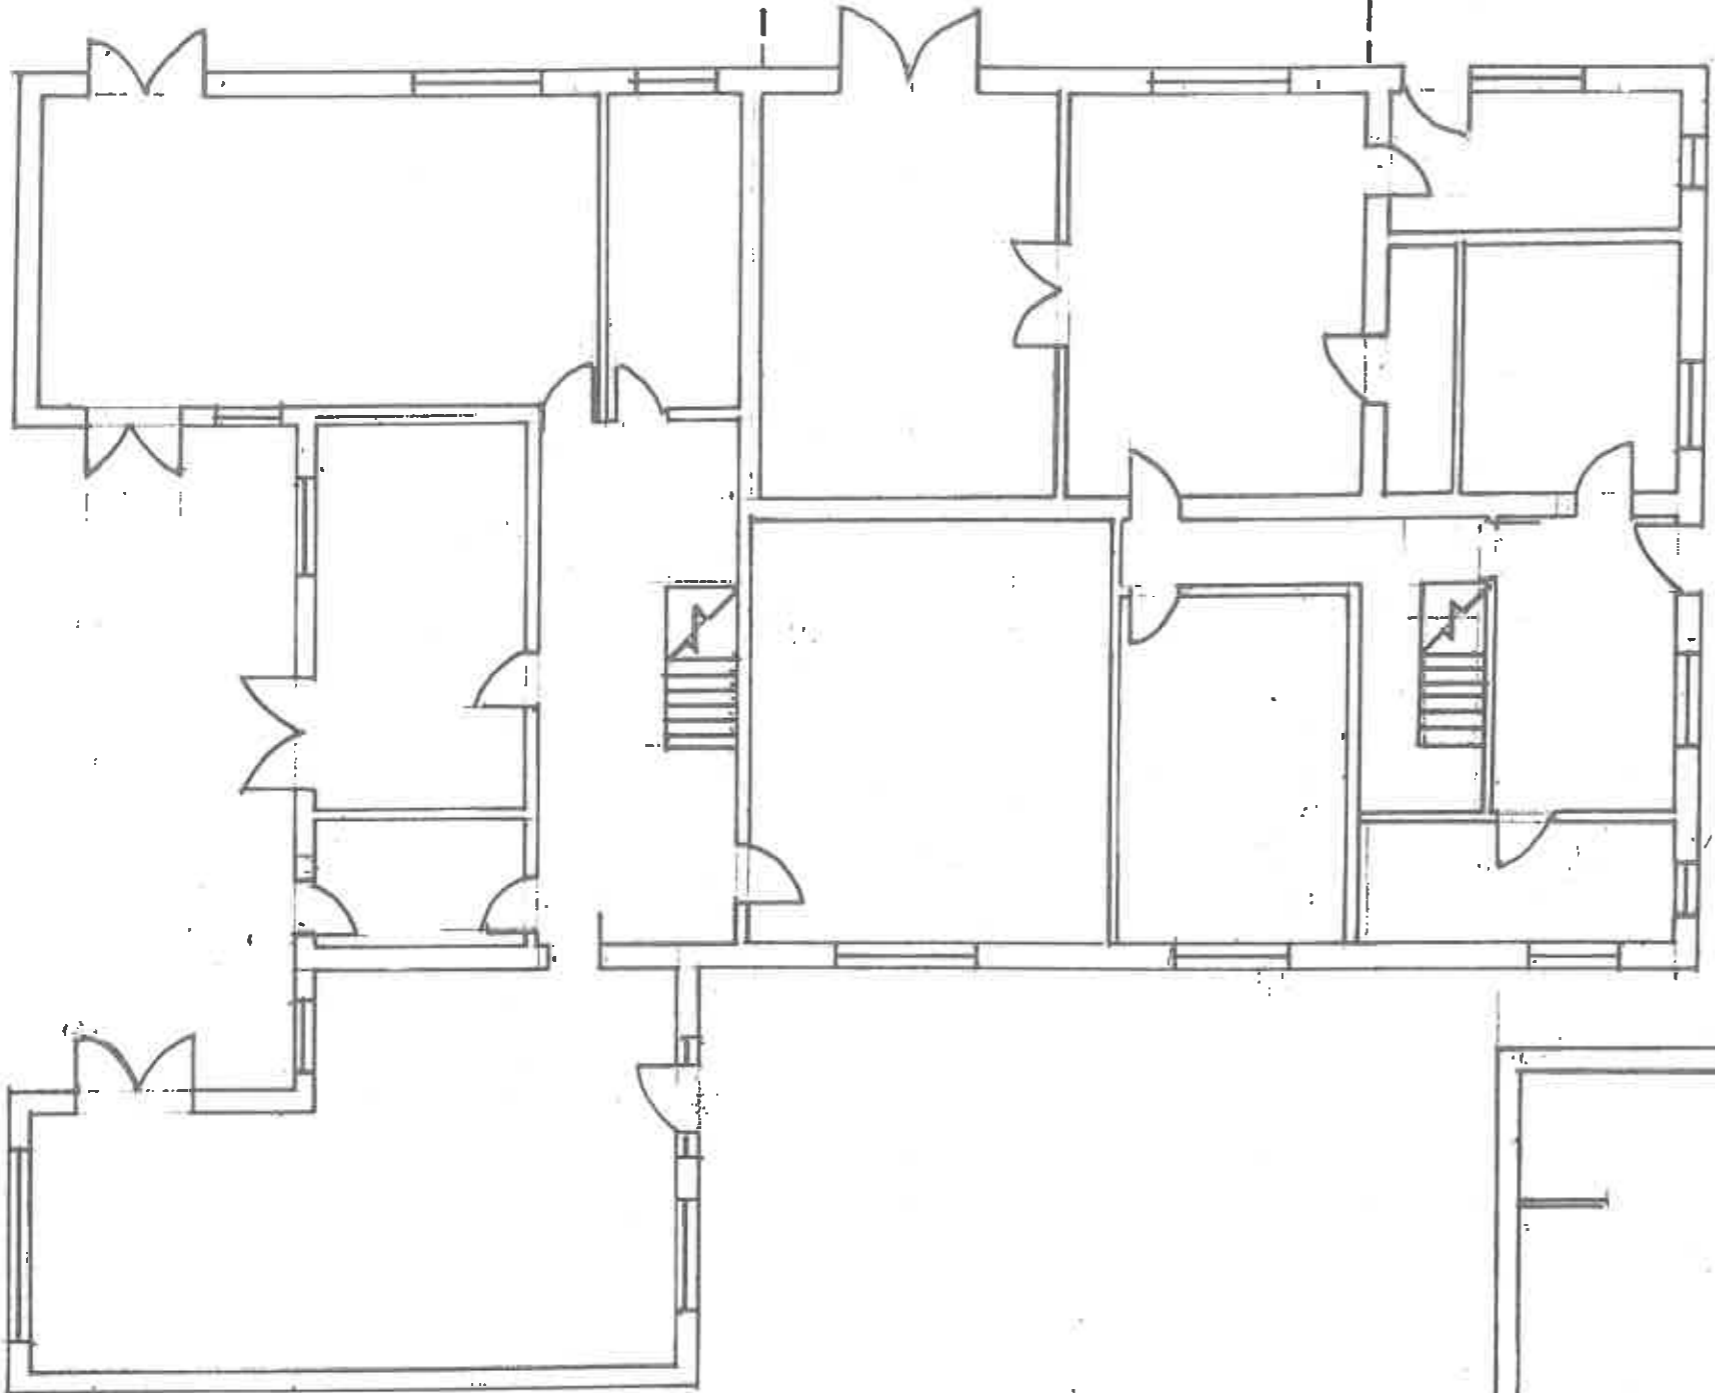

GROUND FLOOR

Brookfield Farm, Aston End Road Aston Hertfordshire
SG2 7EU


Proposed single storey infill extension, and part
raising of roof incorporating dormer windows and
the erection of cladding.

Proposed Floor plans

Ref BFBv02PFP

Scale 1:100

Application - 3/23/2199/FUL

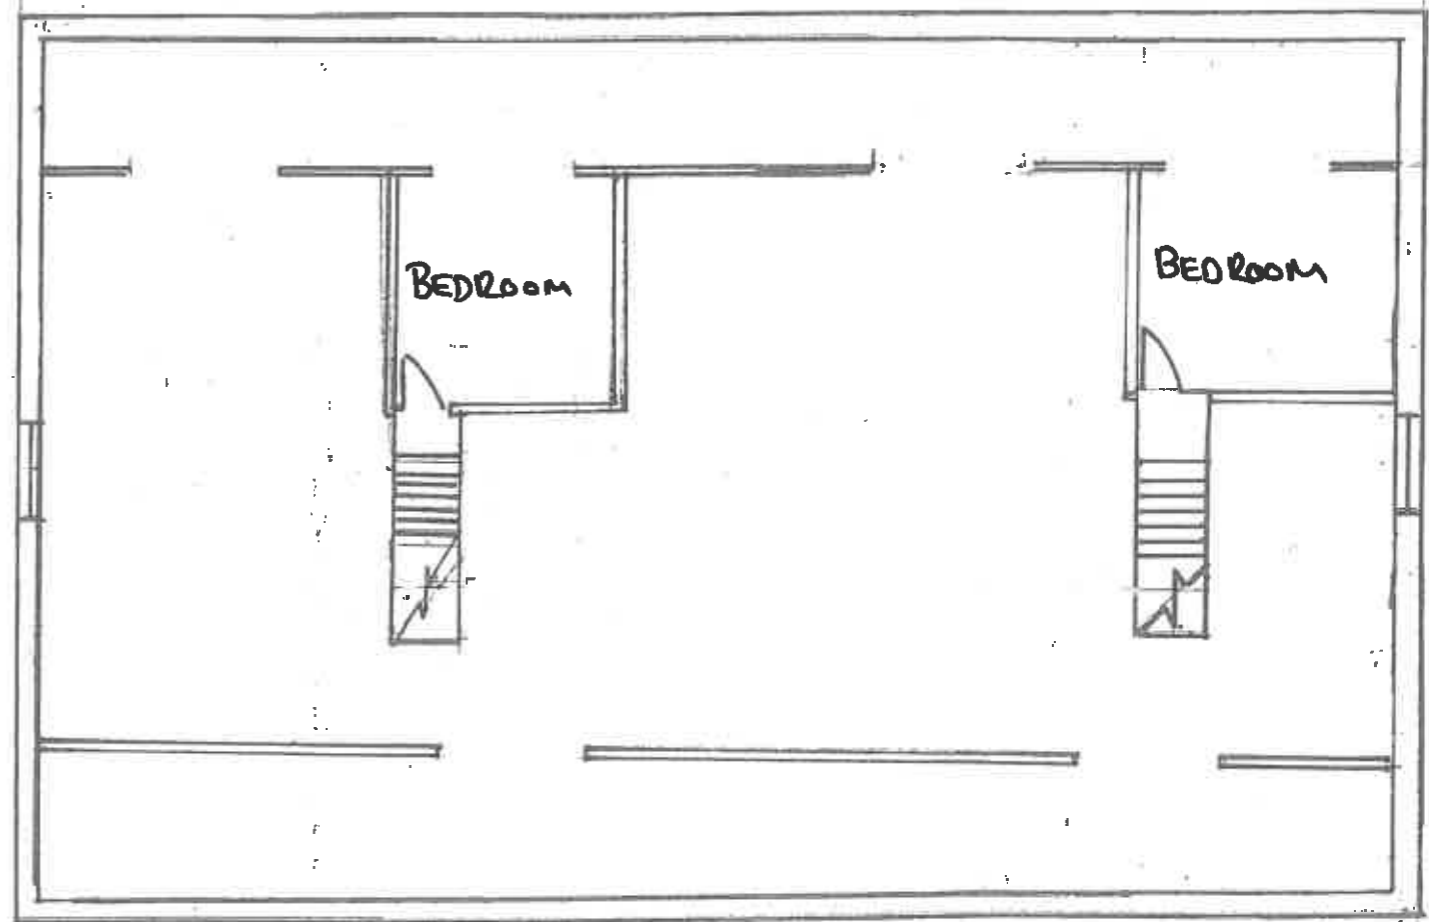

FIRST FLOOR

