

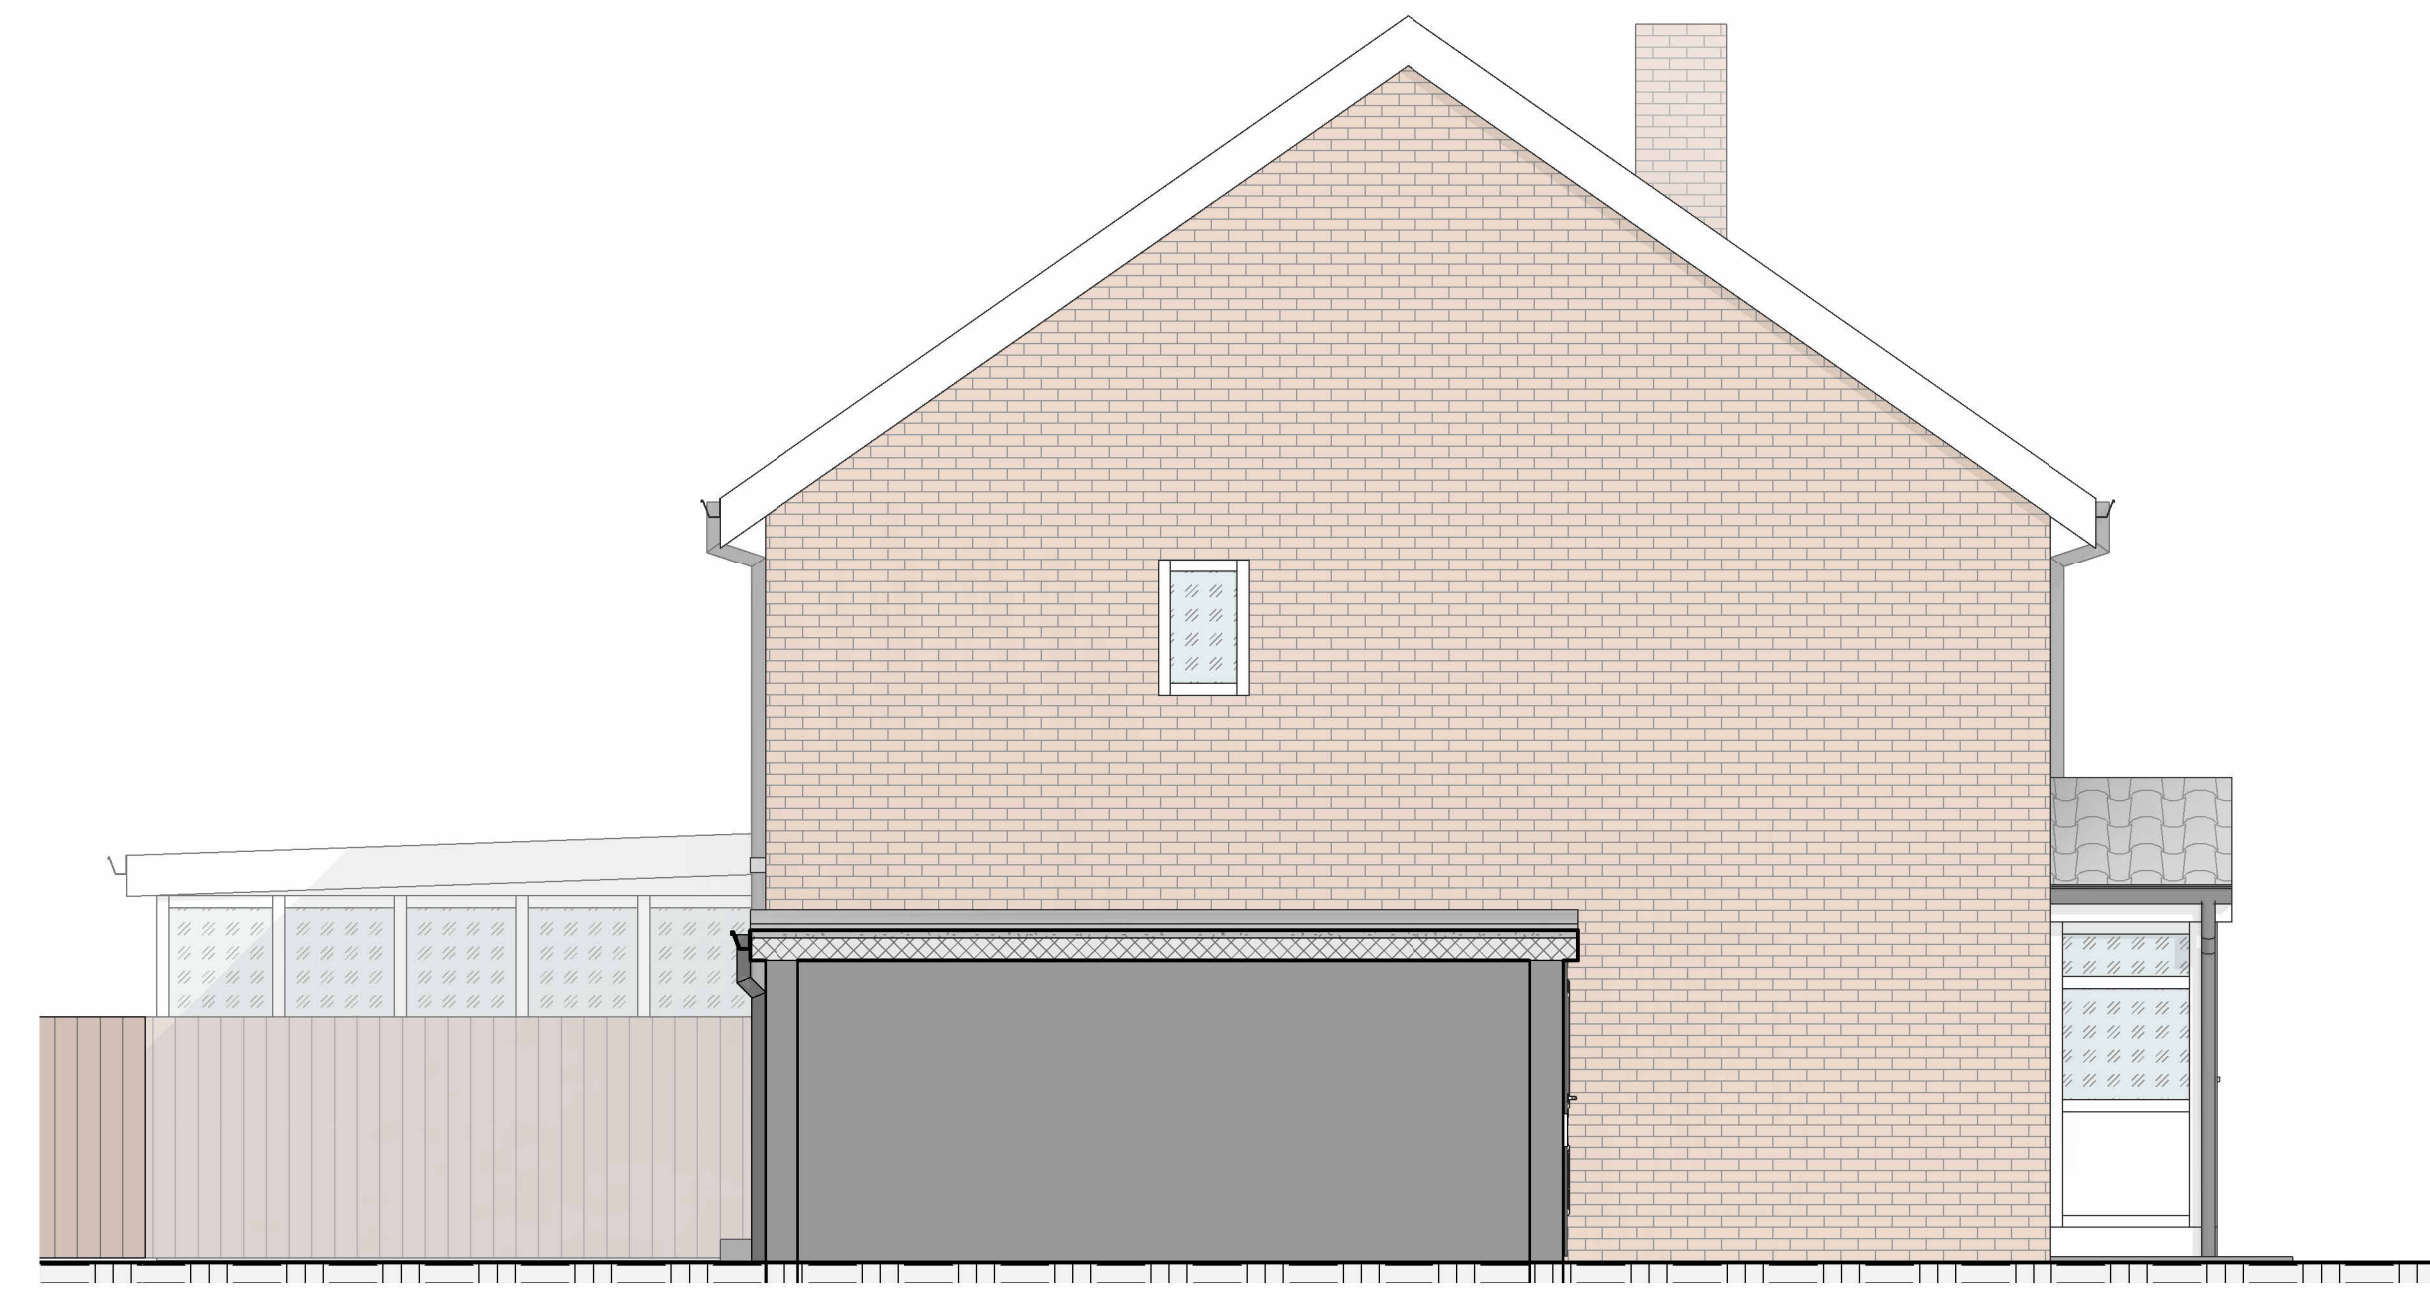


SIDE ELEVATION AS EXISTING  
(SCALE 1:50@A1)

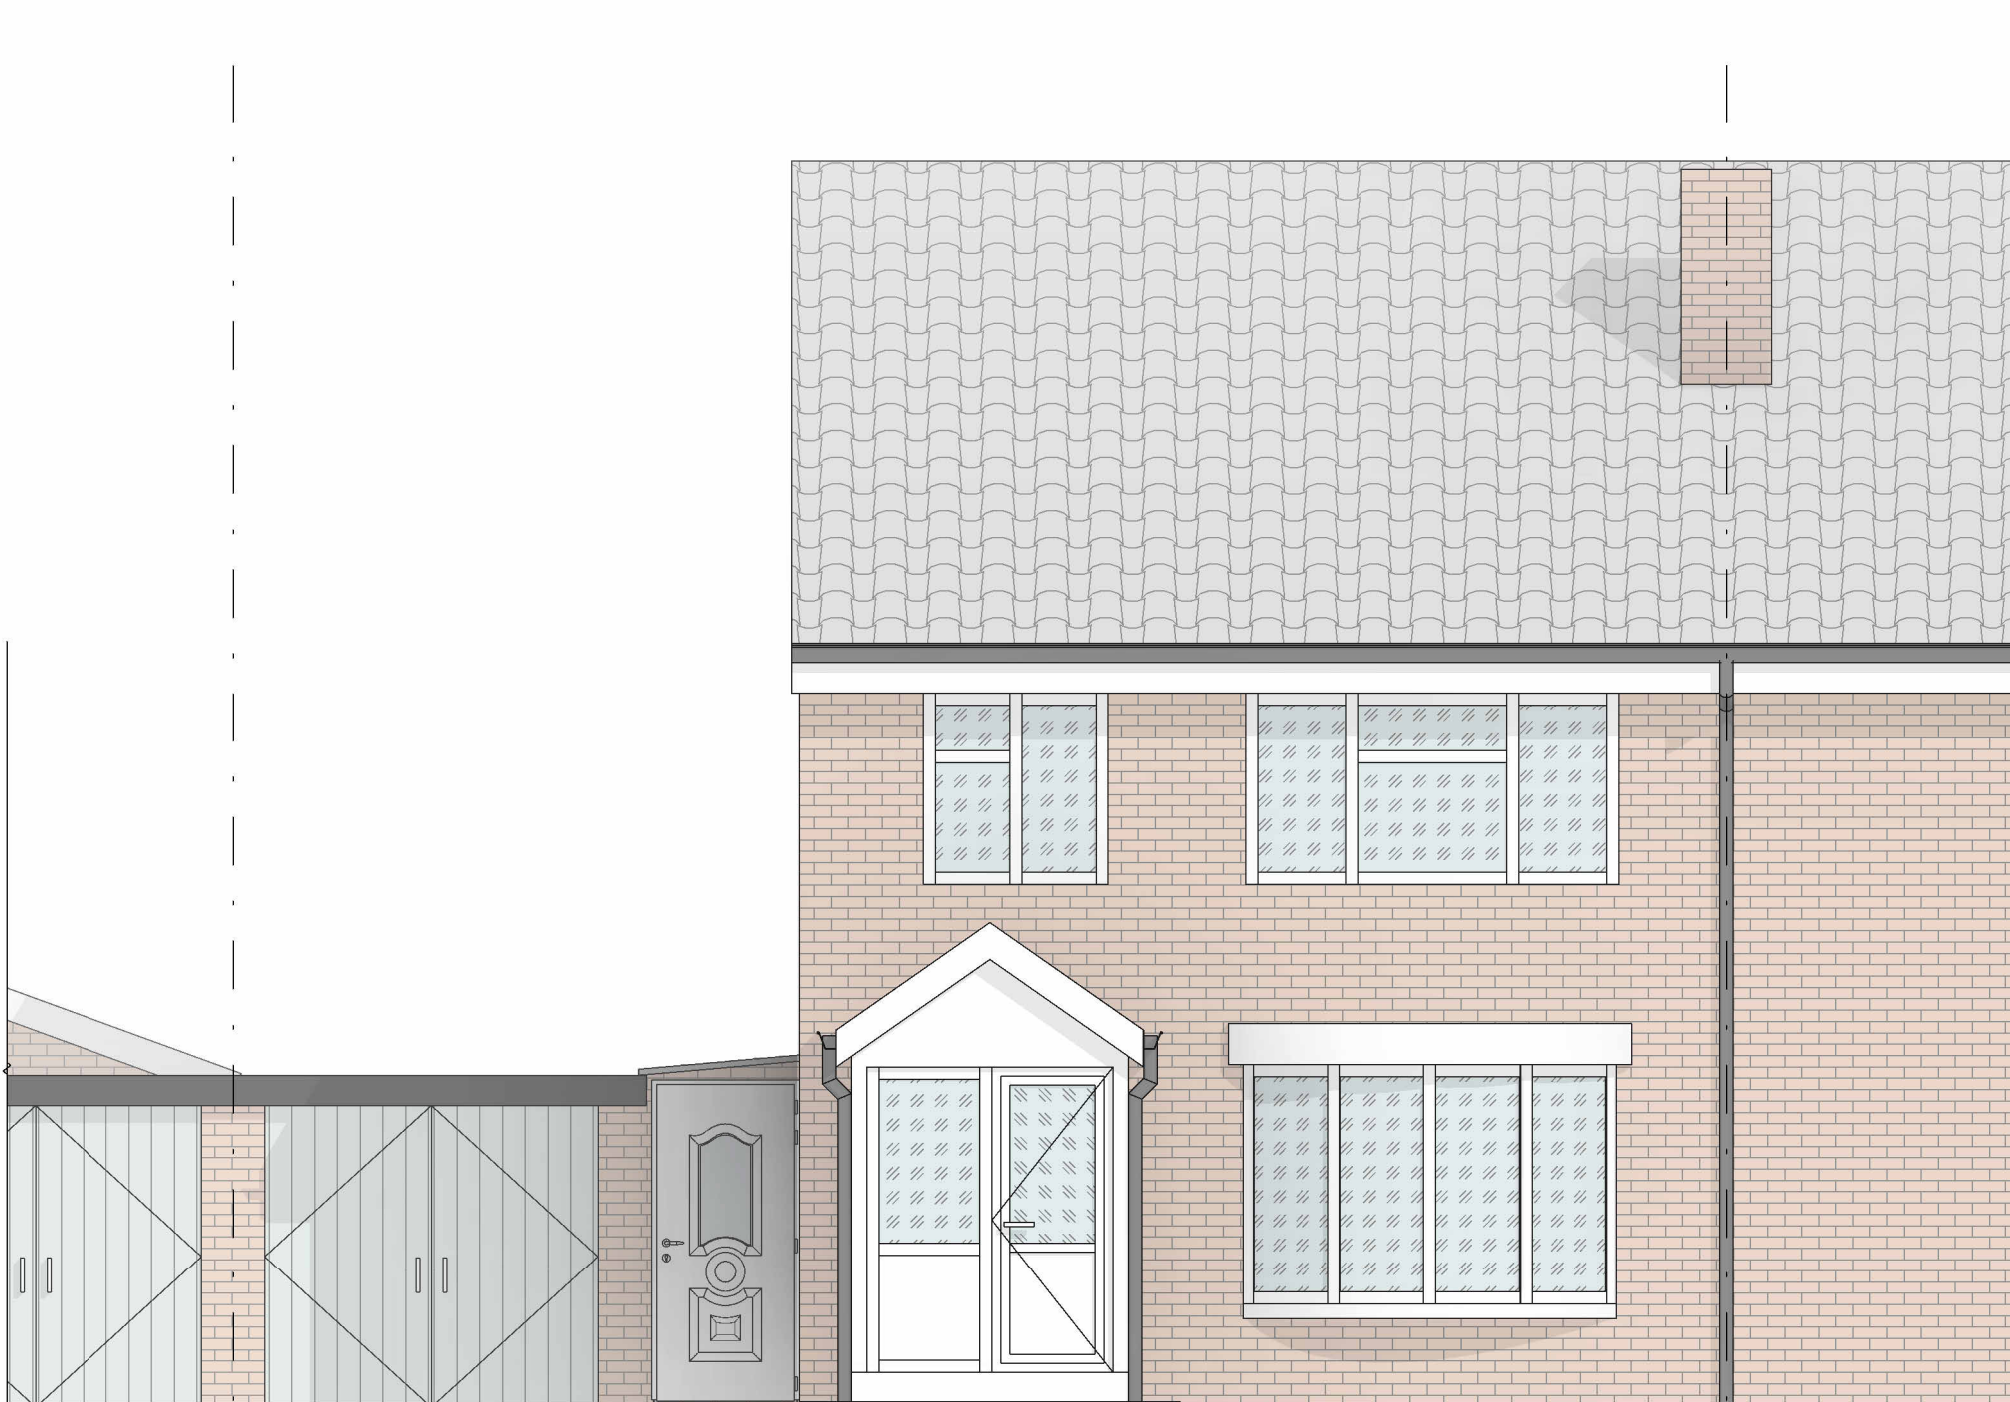

SIDE ELEVATION AS EXISTING  
(SCALE 1:50@A1)

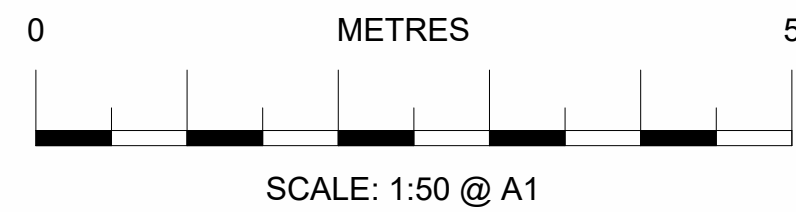

FRONT ELEVATION AS EXISTING  
(SCALE 1:50@A1)



REAR ELEVATION AS EXISTING  
(SCALE 1:50@A1)

THIS DRAWING IS THE PROPERTY OF  
AR. DESIGN  
AND MUST NOT BE COPIED OR REPRODUCED  
EXCEPT  
WITH THEIR EXPRESS PERMISSION, NOR MAY  
THE DESIGN  
OR ANY INFORMATION SHOWN THEREON  
BE DISCLOSED TO ANY THIRD PARTY.  
WE WILL NOT BE RESPONSIBLE FOR OTHER  
CONTRACTUAL  
DIMENSIONS  
© THIS DRAWING IS COPYRIGHT

REV:	AMENDMENT:	BY:	DATE:
------	------------	-----	-------

TITLE:  
FRONT, REAR AND SIDE ELEVATIONS AS  
EXISTING

SITE ADDRESS:  
21 Plaw Hatch

JOB No.20022 CLIENT: -

SCALE: 1:50 @ A1 DWG SHEET: A02

REV: -

DRAWN BY: AR DATE: 04/07/2023

APPROVED BY: \*\*\* DATE: \*\*/\*\*/\*\*\*\*

ARCHITECTURE,  
PLANNING &  
ENGINEERING

EMAIL:  
AR.DESIGN&CONSTRUCTION@  
GMAIL.COM  
Tel: 074 2955-9396

