




SIDE ELEVATION AS PROPOSED  
(SCALE 1:50@A1)

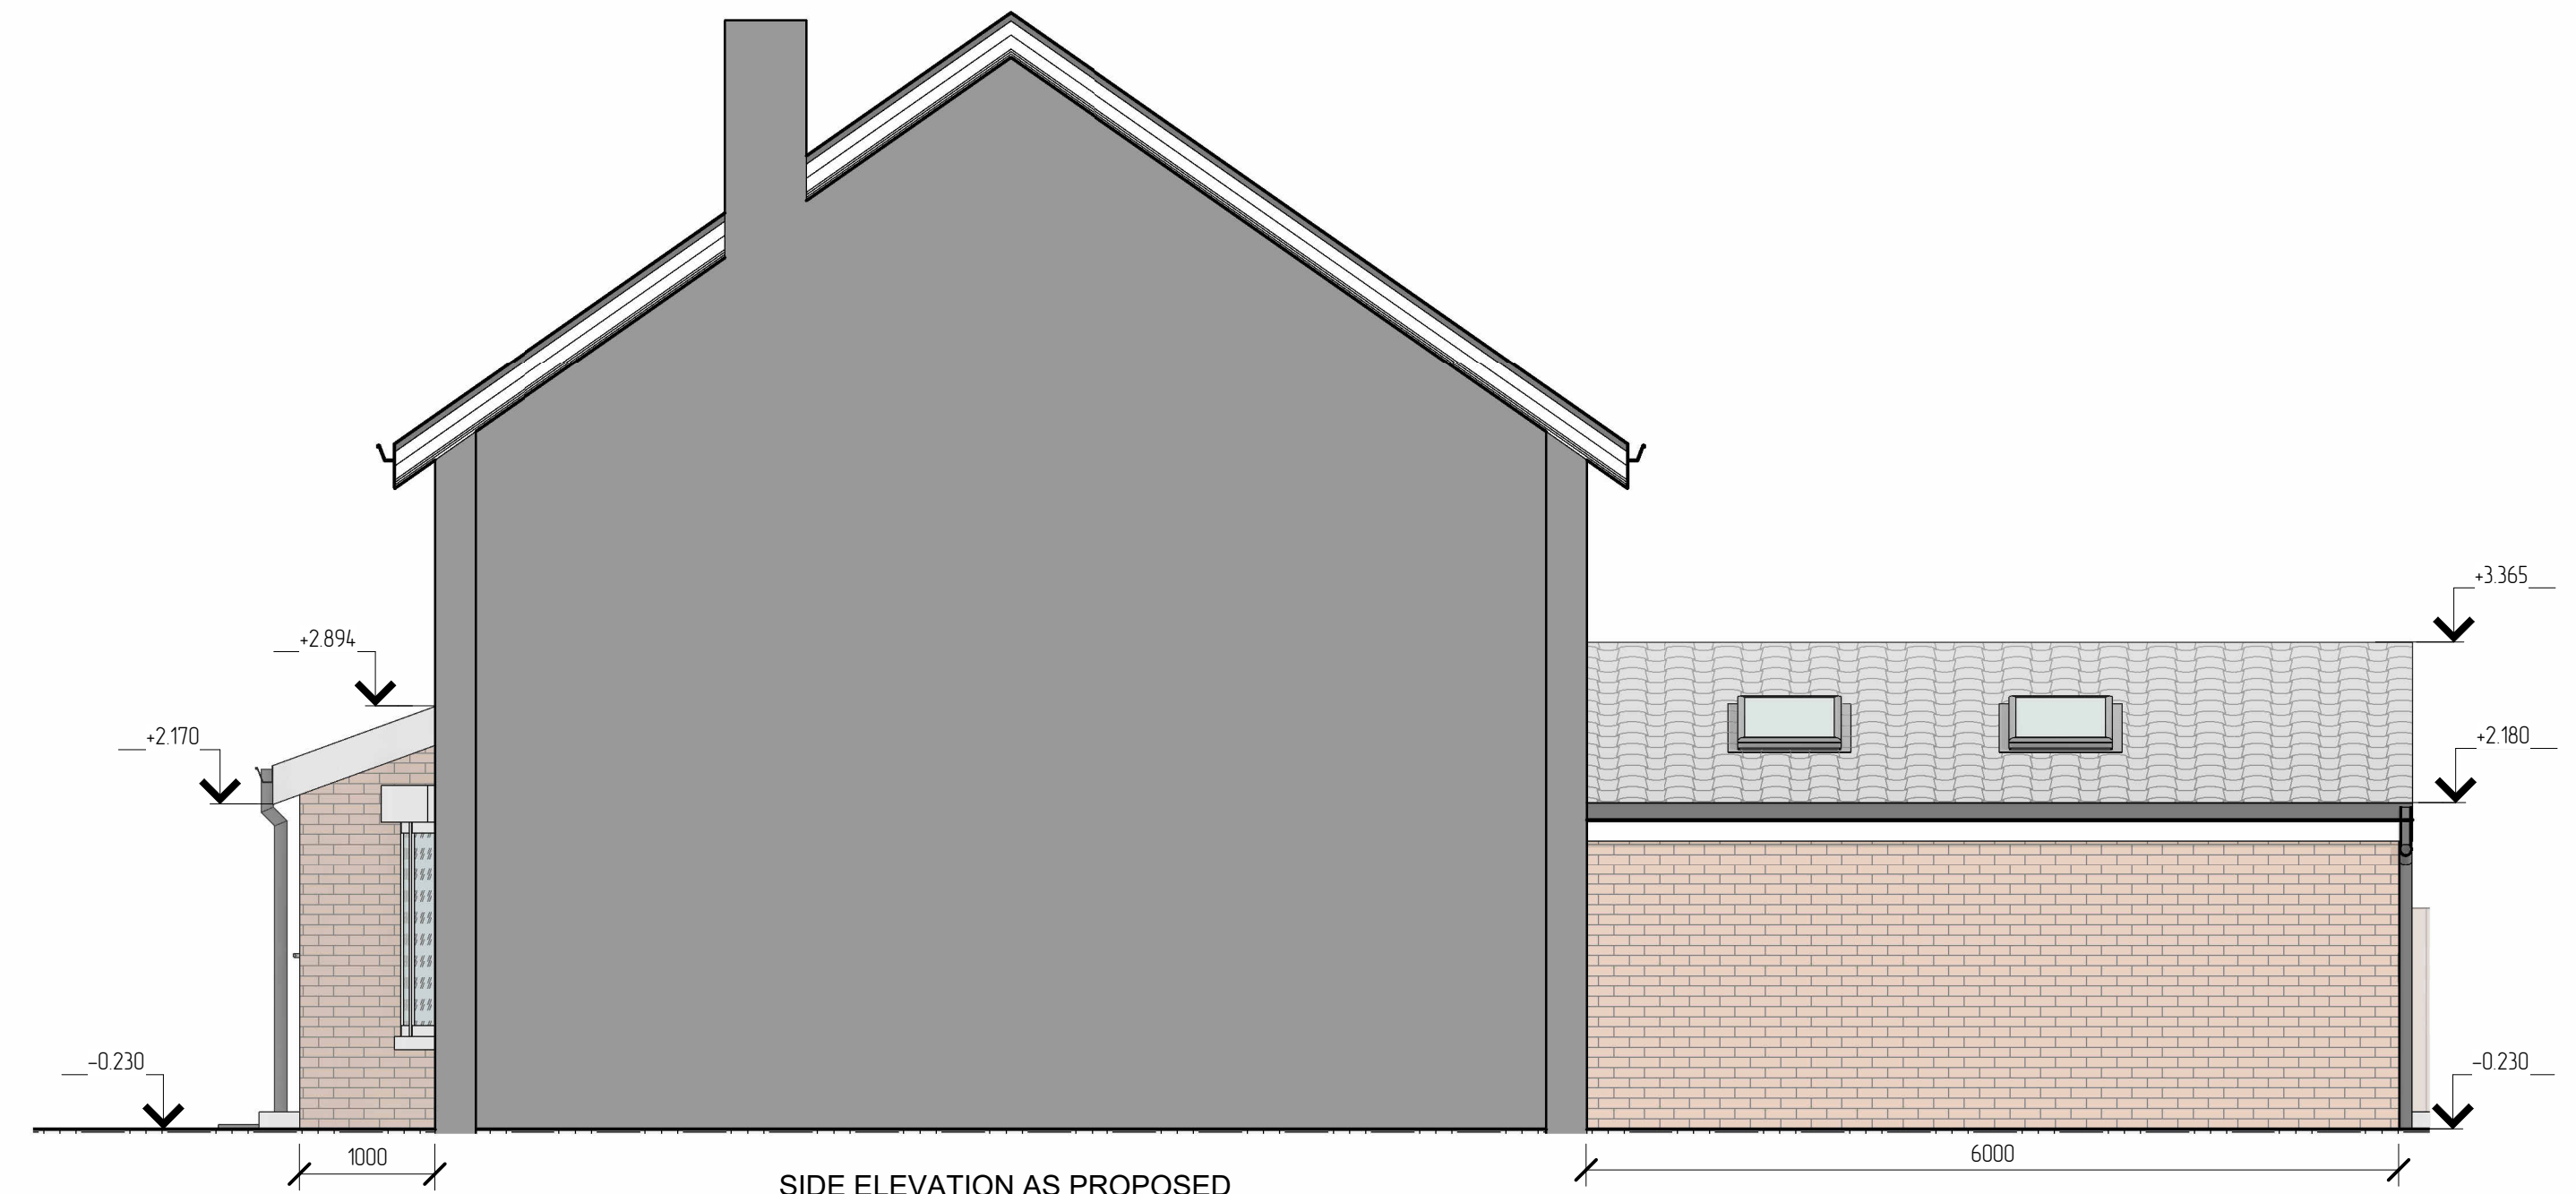


SIDE ELEVATION AS PROPOSED  
(SCALE 1:50@A1)

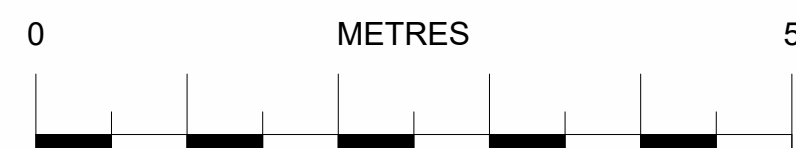

SCALE: 1:50 @ A1

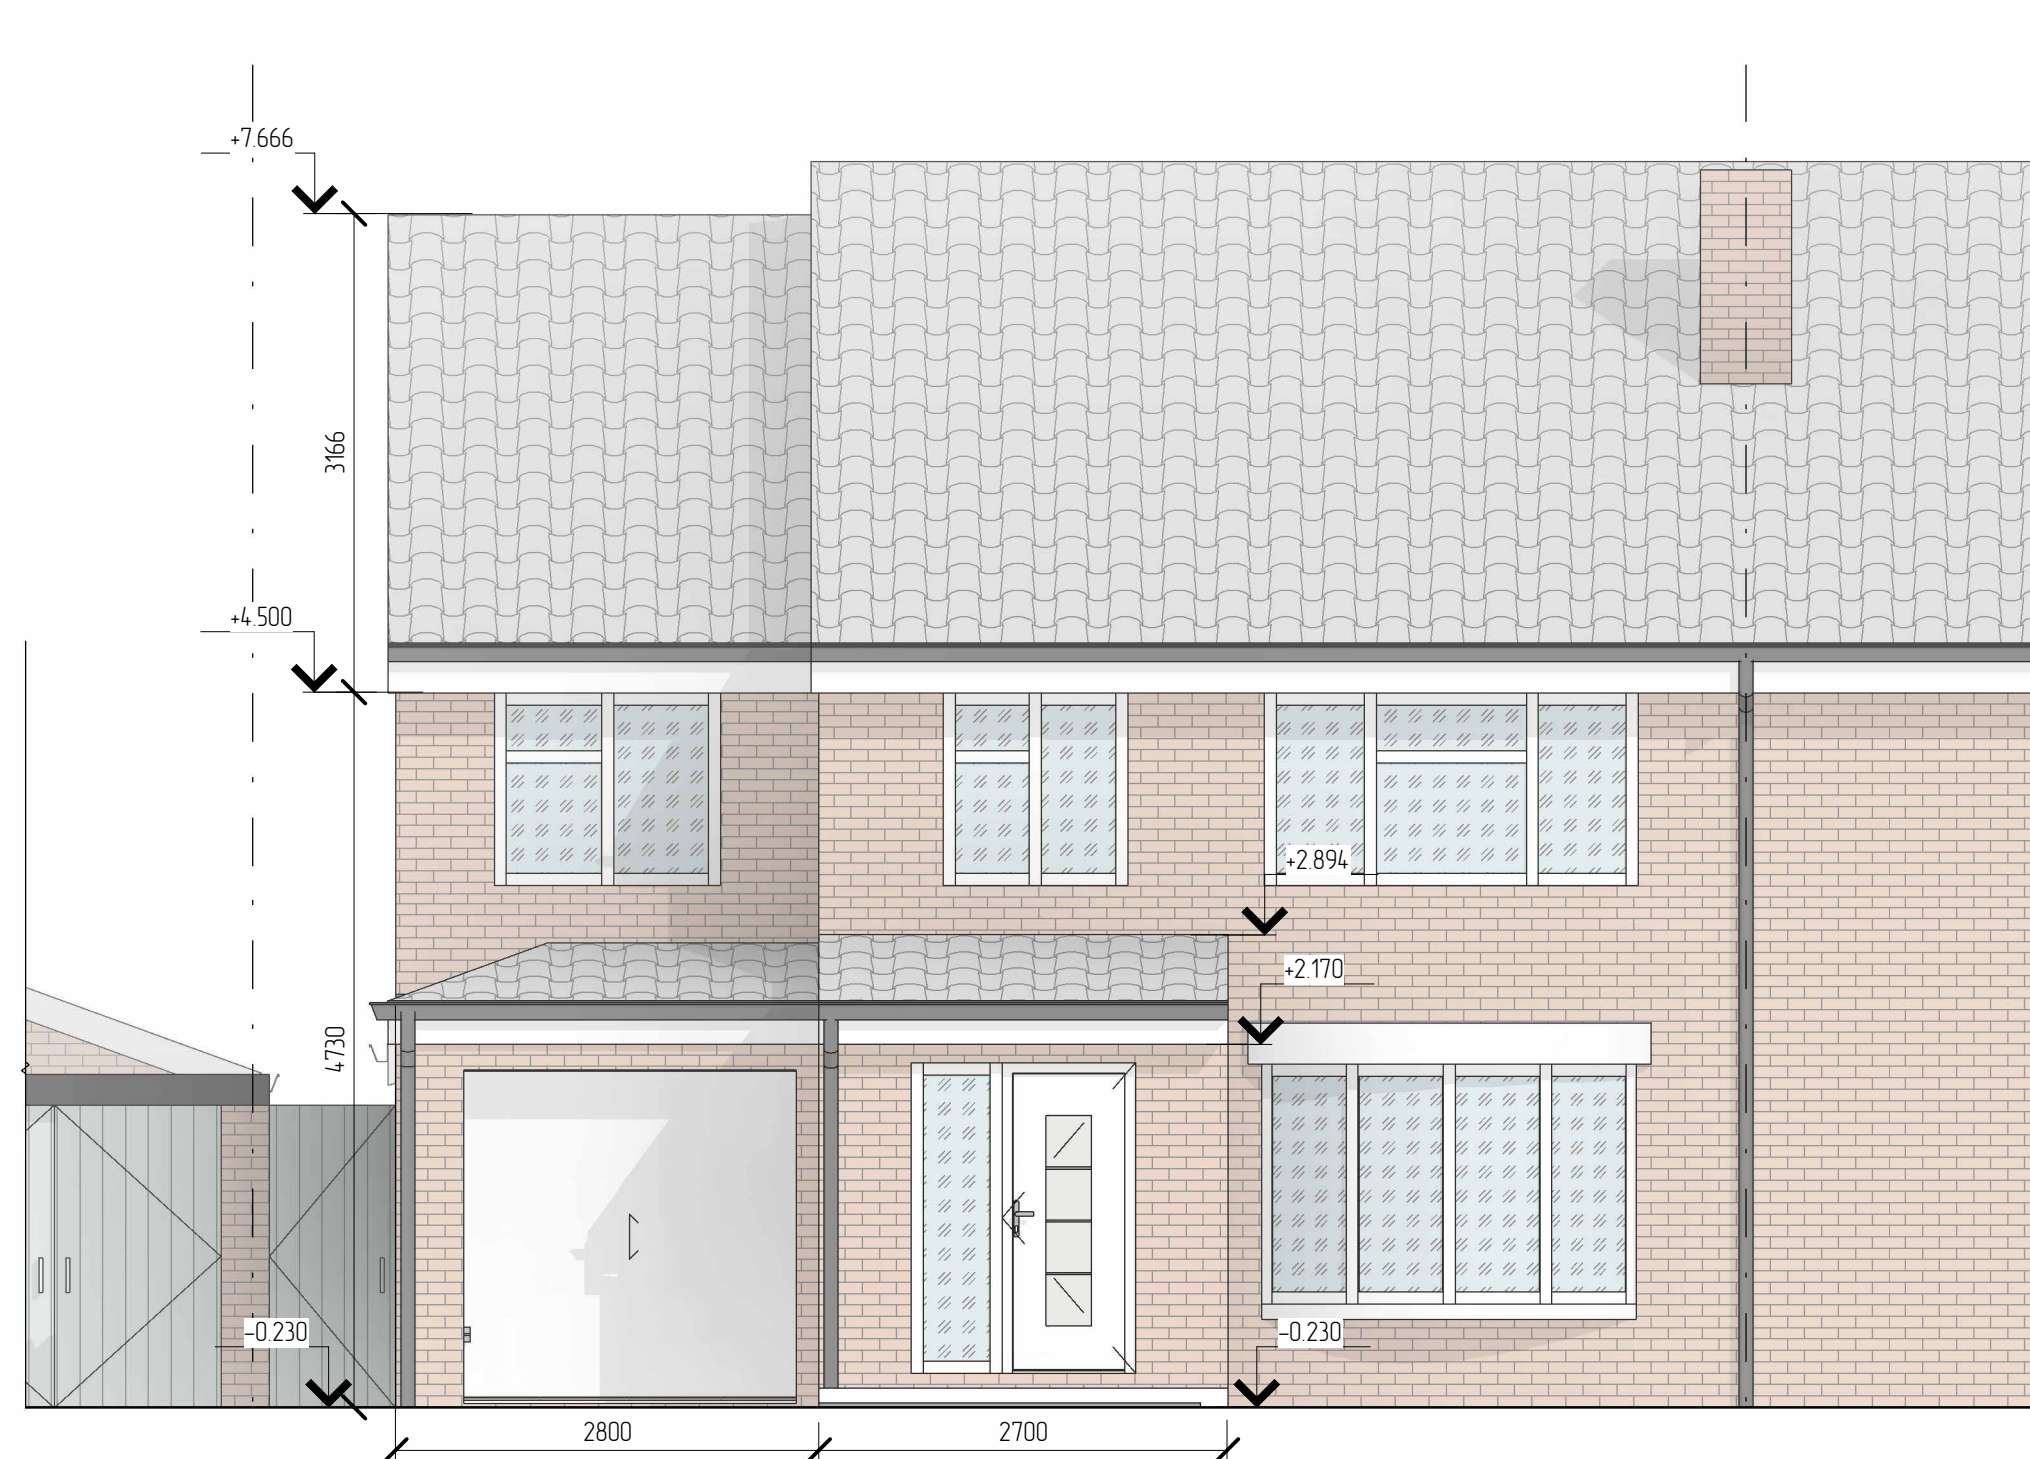

FRONT ELEVATION AS PROPOSED  
(SCALE 1:50@A1)

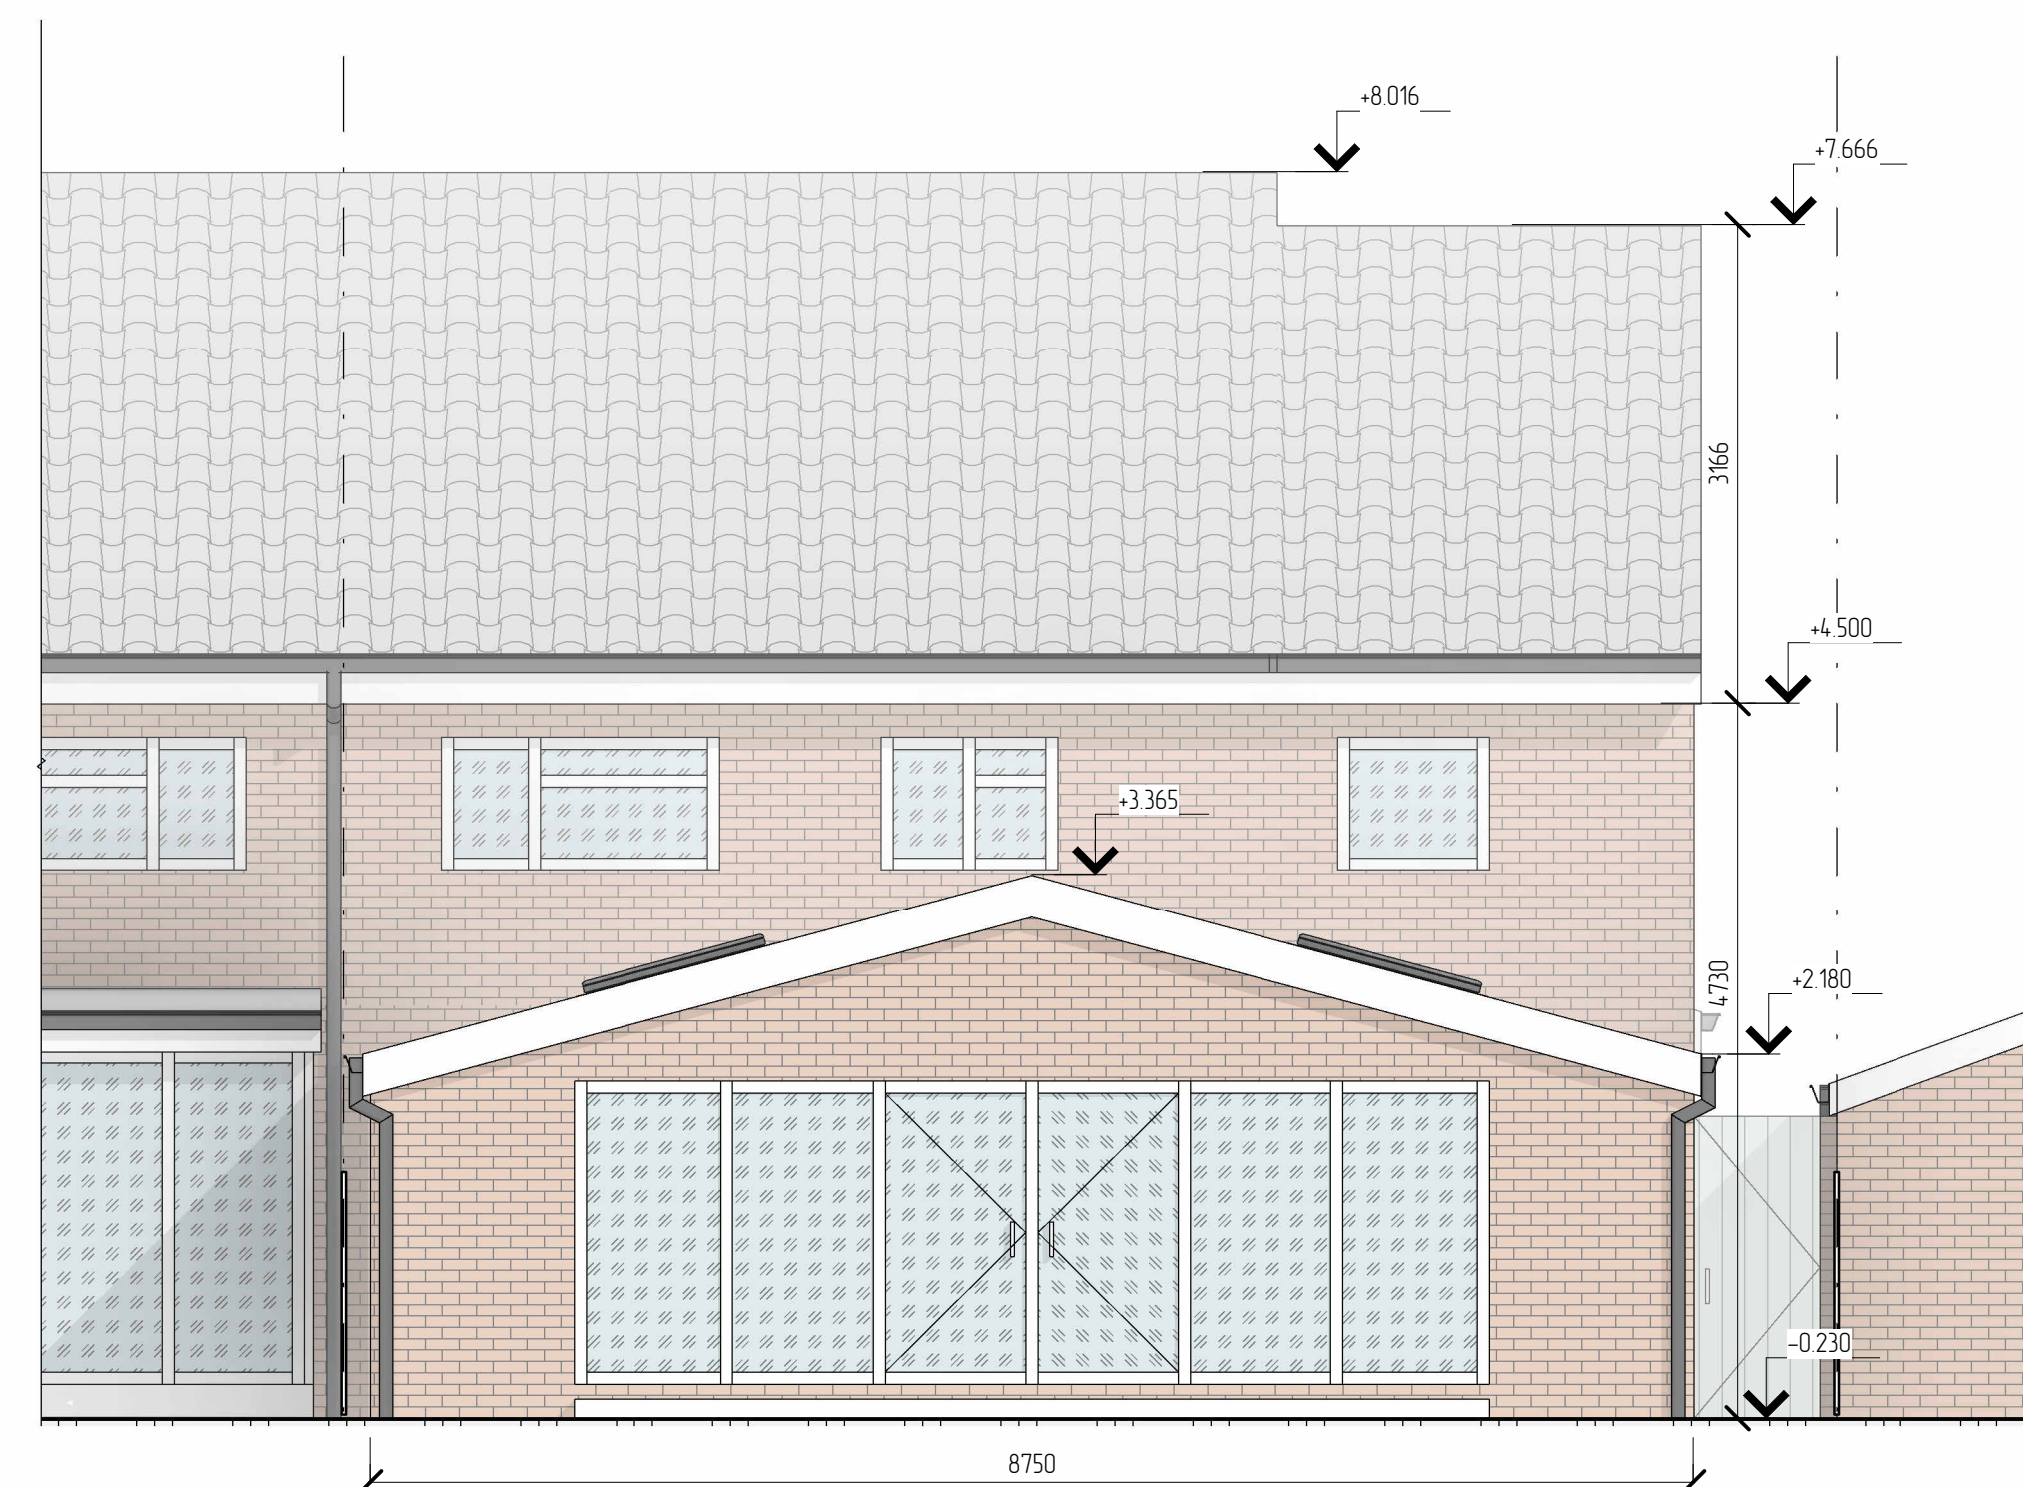

REAR ELEVATION AS PROPOSED  
(SCALE 1:50@A1)

THIS DRAWING IS THE PROPERTY OF  
AR. DESIGN  
AND MUST NOT BE COPIED OR REPRODUCED  
EXCEPT  
WITH THEIR EXPRESS PERMISSION, NOR MAY  
THE DESIGN  
OR ANY INFORMATION SHOWN THEREON  
BE DISCLOSED TO ANY THIRD PARTY.  
WE WILL NOT BE RESPONSIBLE FOR OTHER  
CONTRACTUAL  
DIMENSIONS  
© THIS DRAWING IS COPYRIGHT

REV:	AMENDMENT:	BY:	DATE:
------	------------	-----	-------

TITLE:  
FRONT, REAR AND SIDE ELEVATIONS AS  
PROPOSED

SITE ADDRESS:  
21 Plaw Hatch

JOB No.20022	CLIENT: -
--------------	-----------

SCALE: 1:50 @ A1	DWG SHEET: A04
------------------	----------------

REV: -
--------

DRAWN BY: AR	DATE: 17/11/2023
--------------	------------------

APPROVED BY: ***	DATE: **/**/****
------------------	------------------

ARCHITECTURE,  
PLANNING &  
ENGINEERING

EMAIL:  
AR.DESIGN&CONSTRUCTION@  
GMAIL.COM  
Tel: 074 2955-9396



AR Design  
& Construction LTD