


EXISTING FIRST FLOOR PLAN

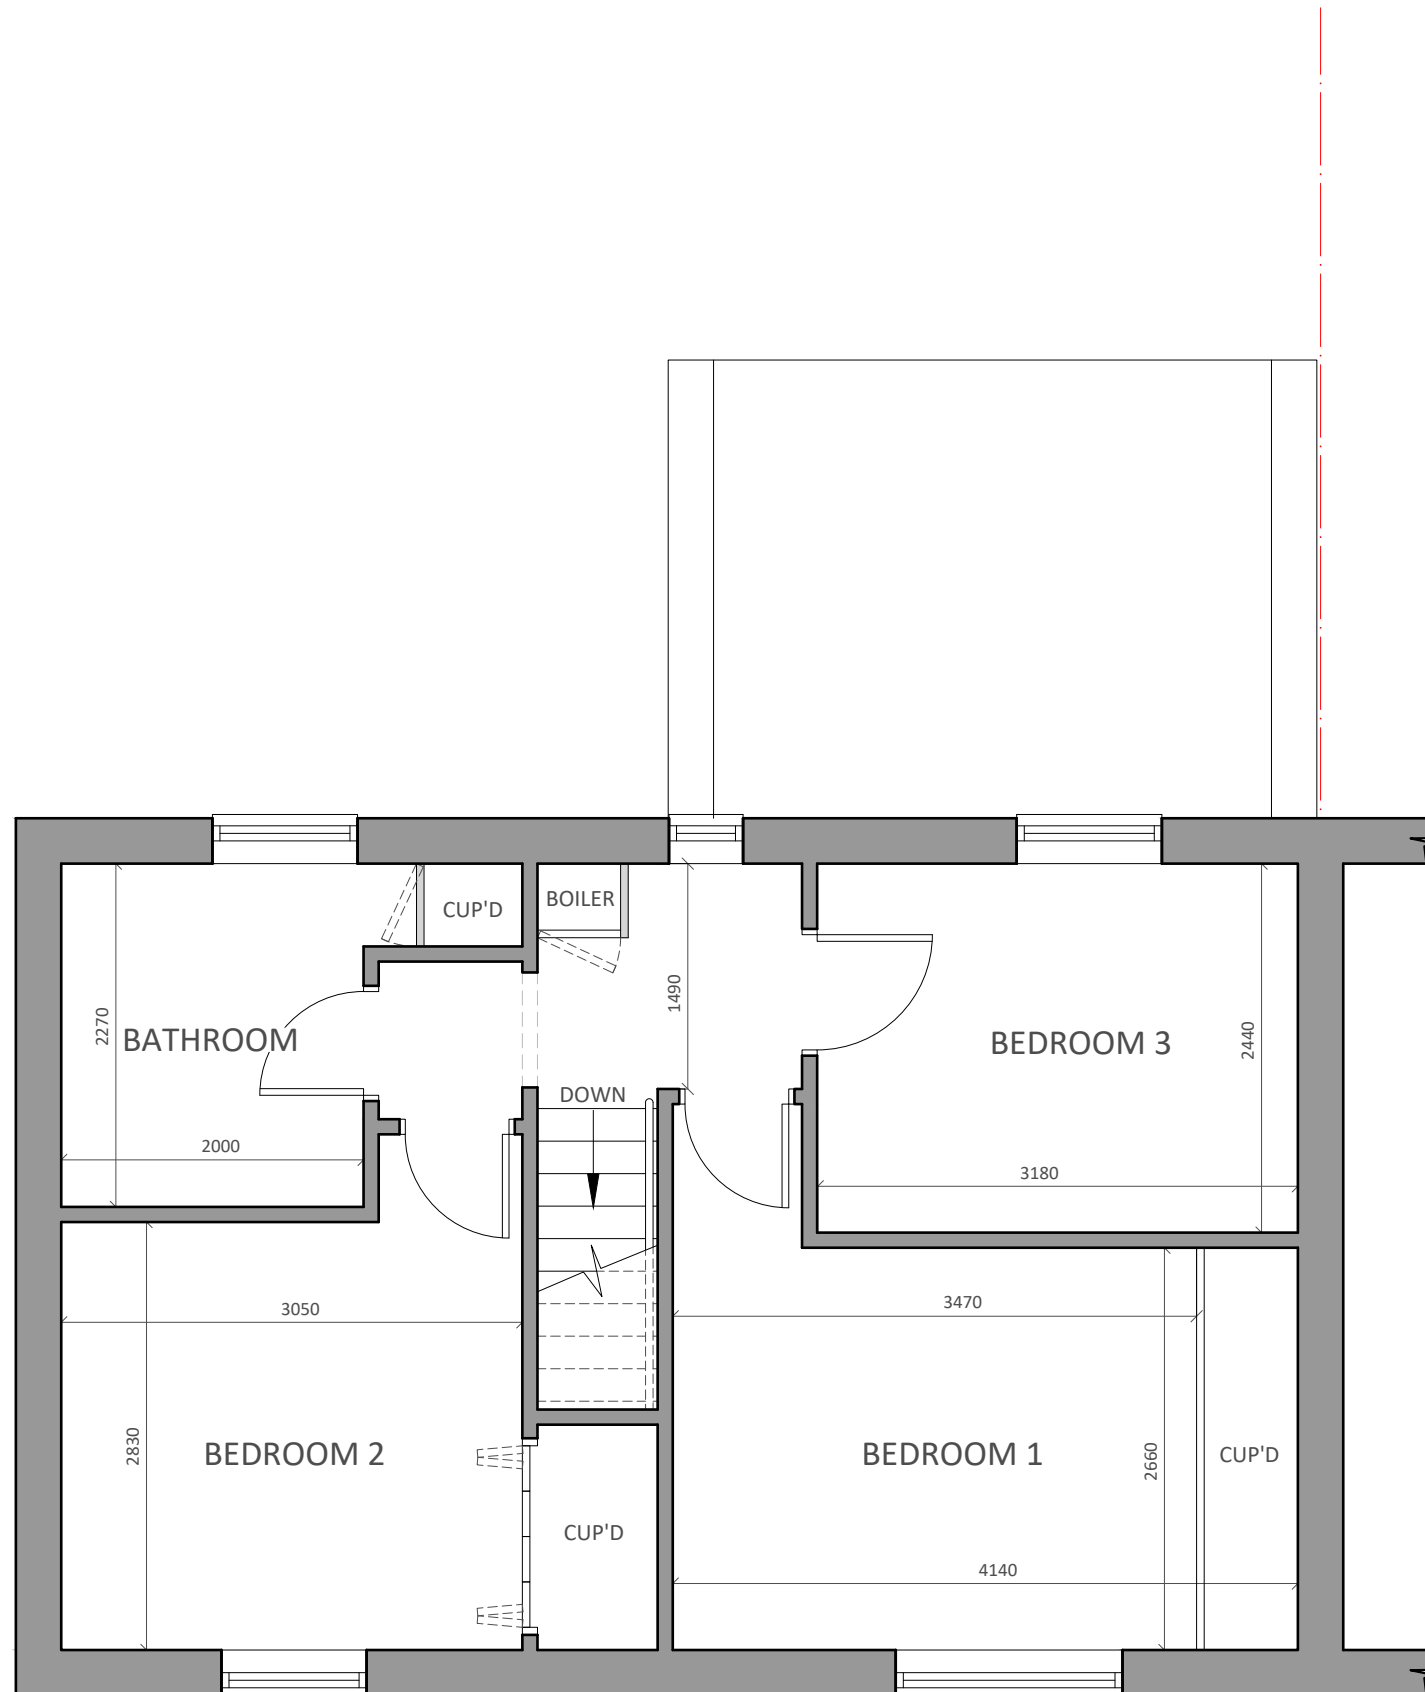

FOR PLANNING

24 CANONS ROAD
WARE

Title
EXISTING FIRST FLOOR
PLAN

Scale	Drawn	Checked	Date
1:50 @ A3	KC	HE	NOV 23
Drawing Number	Revision		
1743_YPUK_P005	P1		



YOURPLANS
Planning design specialists