


PROPOSED FRONT ELEVATION



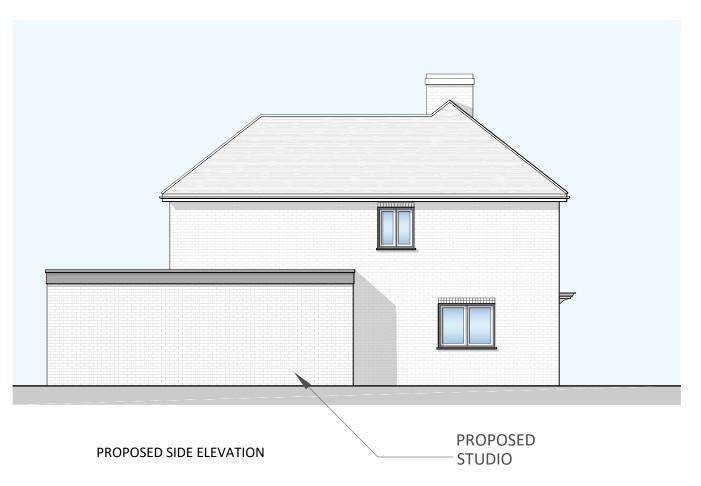

FOR PLANNING

24 CANONS ROAD WARE

PROPOSED ELEVATIONS

Drawing Number 1743_YPUK_P009 P3	e C 23	Dat DE	Checked HE		Drawn KC		Scale 1:100 @ A3	
0 1 2 3 /	vision			009	JK_P			
0 1 2 3 4	5m	4	3		2	1	0	



Website: Yourplansuk.com | Phone: 01438 587300 | Email: info@yourplansuk.com © 2022 YOUR PLANS UK (YPL UK LIMITED). ALL RIGHTS RESERVED.