


EXISTING GROUND FLOOR PLAN

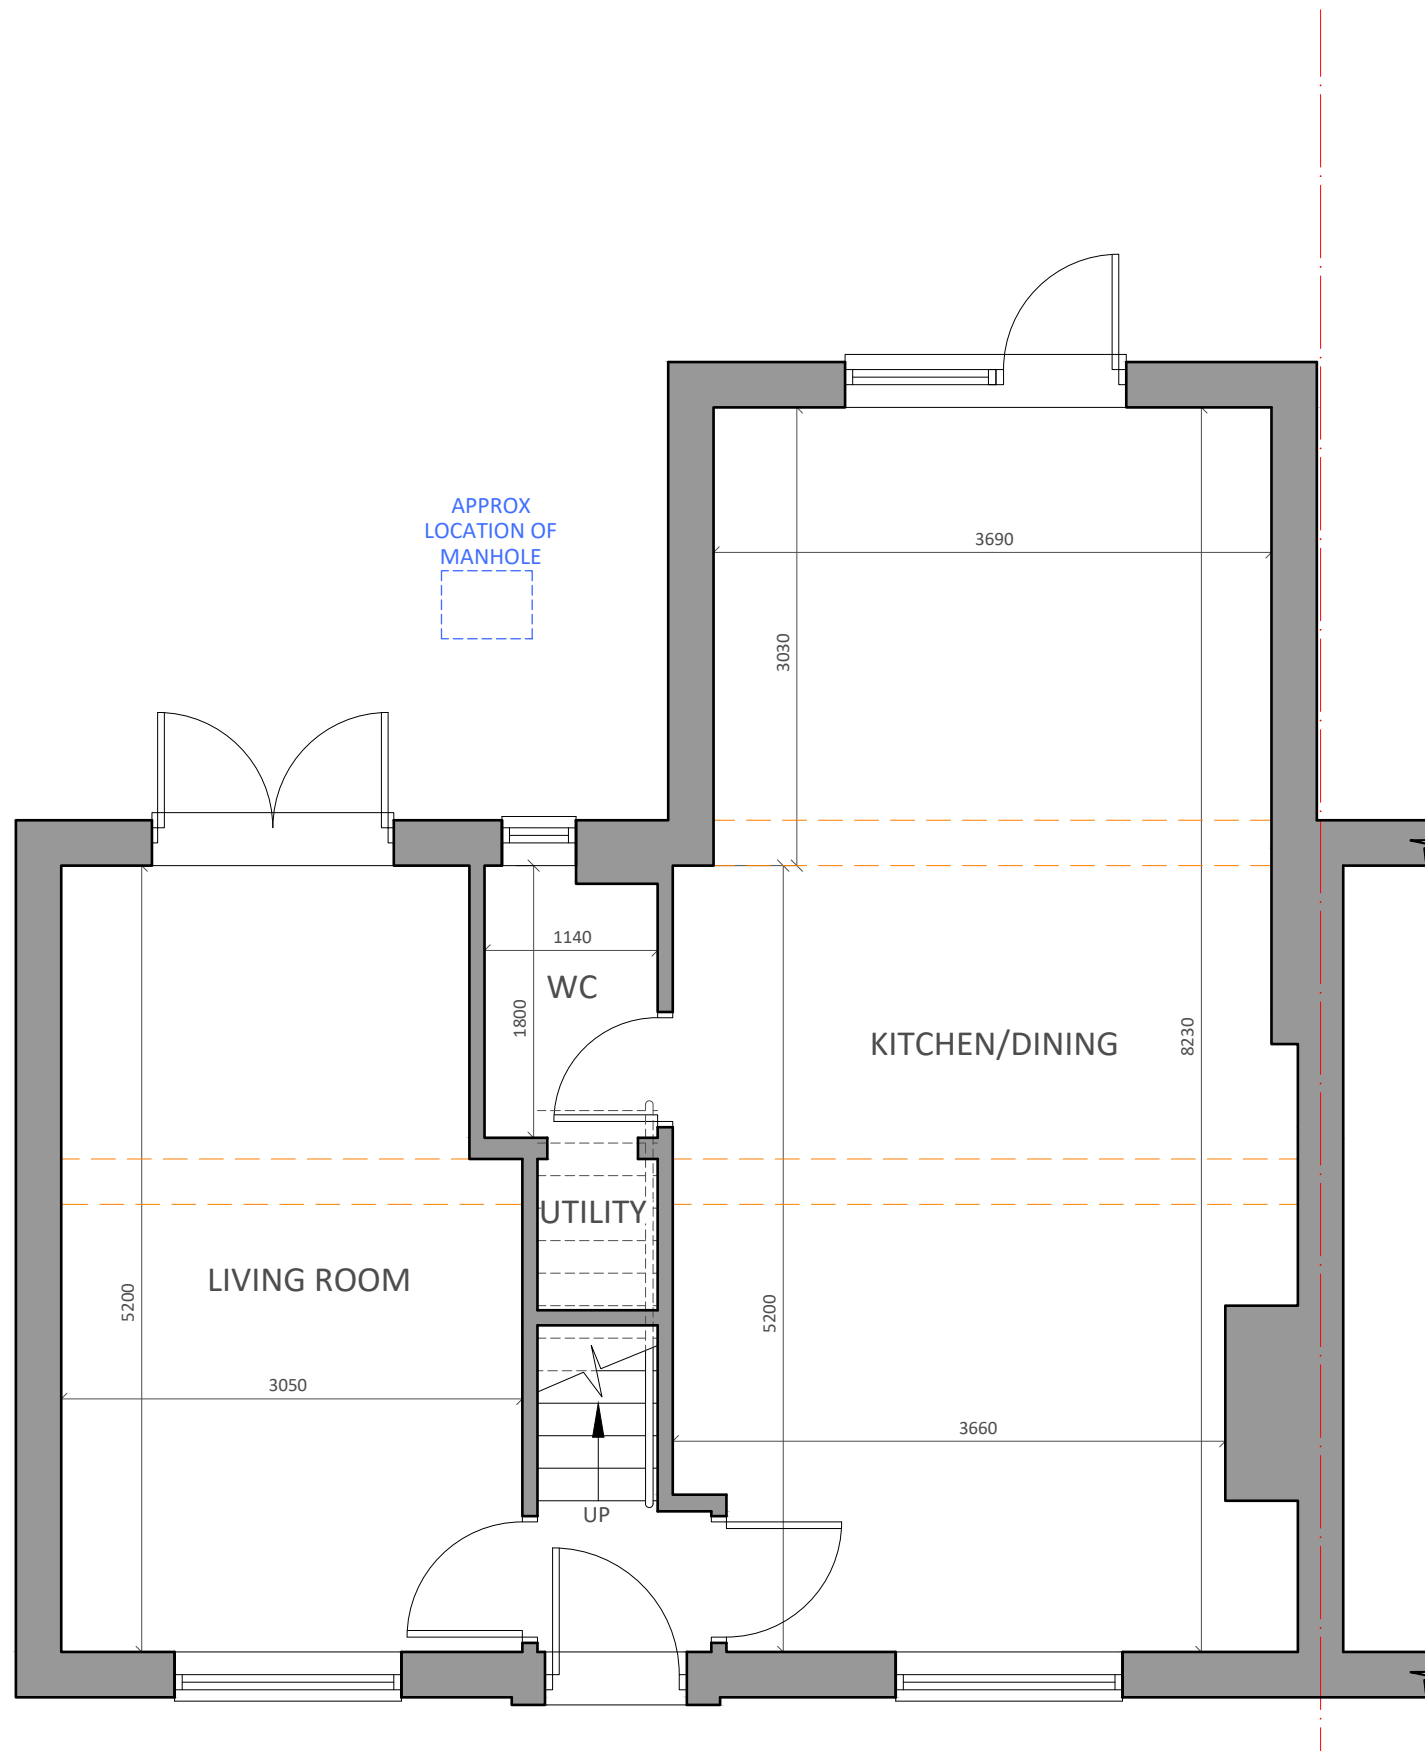

FOR PLANNING

24 CANONS ROAD
WARE

Title
EXISTING GROUND FLOOR
PLAN

Scale	Drawn	Checked	Date
1:50 @ A3	KC	HE	NOV 23
Drawing Number			Revision
1743_YPUK_P004			P1

