



EXISTING ROOF PLAN

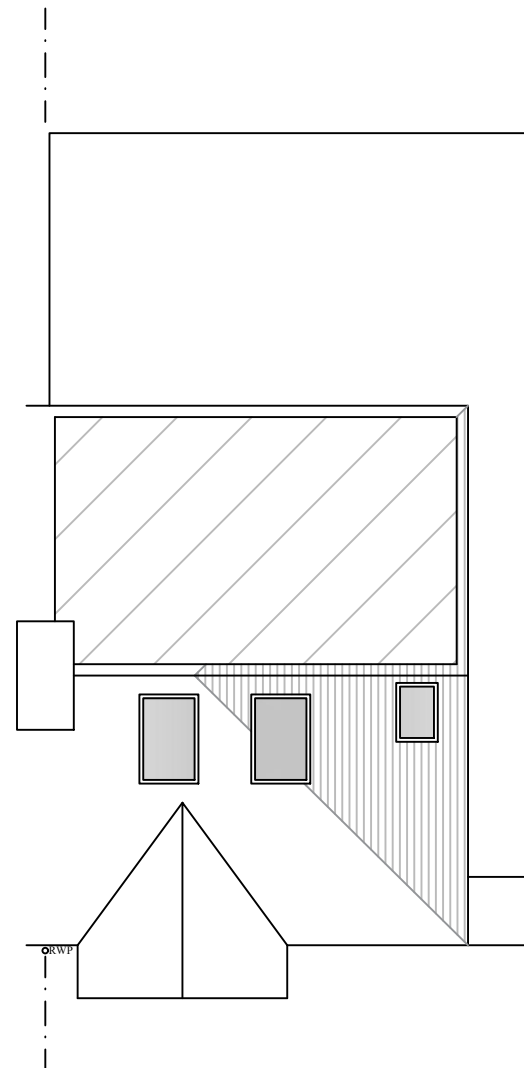

PROPOSED ROOF PLAN

Notes

All drawings to be signed off by building control before the commencement of any works. If works commence on a Building Notice, the Builder/property owner commences works at their own risk and ELA Design (or its Officer's) cannot accept and liability whatsoever for these works carried out.

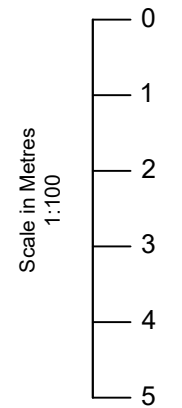

Rev	Date	Details	By
A	27/11/23	Revision A	CE

Project: Loft Extension

Drawing: Roof Plan

Address: 25 Fanshawe Crescent,  
Ware, SG12 0AR

Drawing N°: ELA/13 Rev: A

A3 Scale: 1:100 Drawn By: CE Job No: 2834 Date: 27/11/23



ELA Design  
Beechcroft  
Riverside Avenue  
Broxbourne  
Herts  
EN10 6RA  
www.ela-design.co.uk  
Tel:- 07979510821