



SOUTH WEST ELEVATION

Convert window to French Doors with glass balustrade to form left balcony

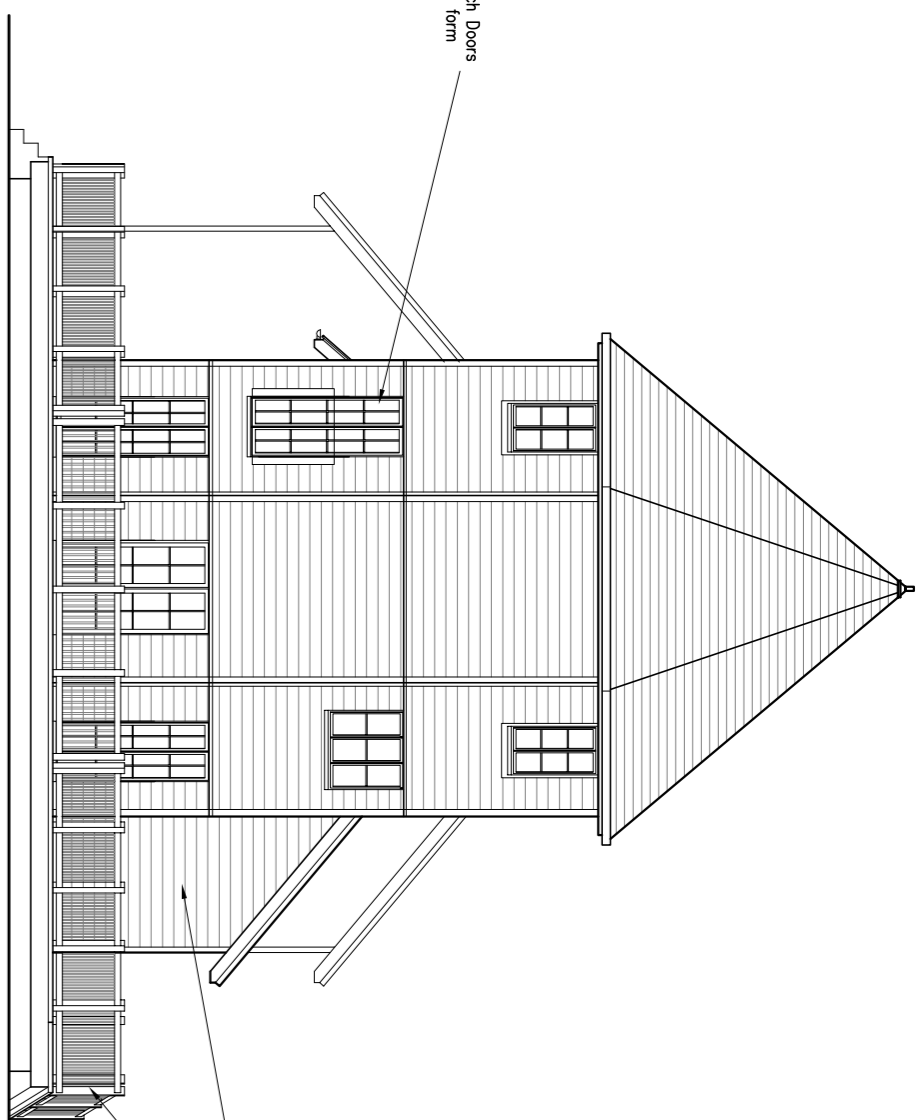


SOUTH EAST ELEVATION

Extension to create of accessible WC. New timber frame & balustrade for disabled access.

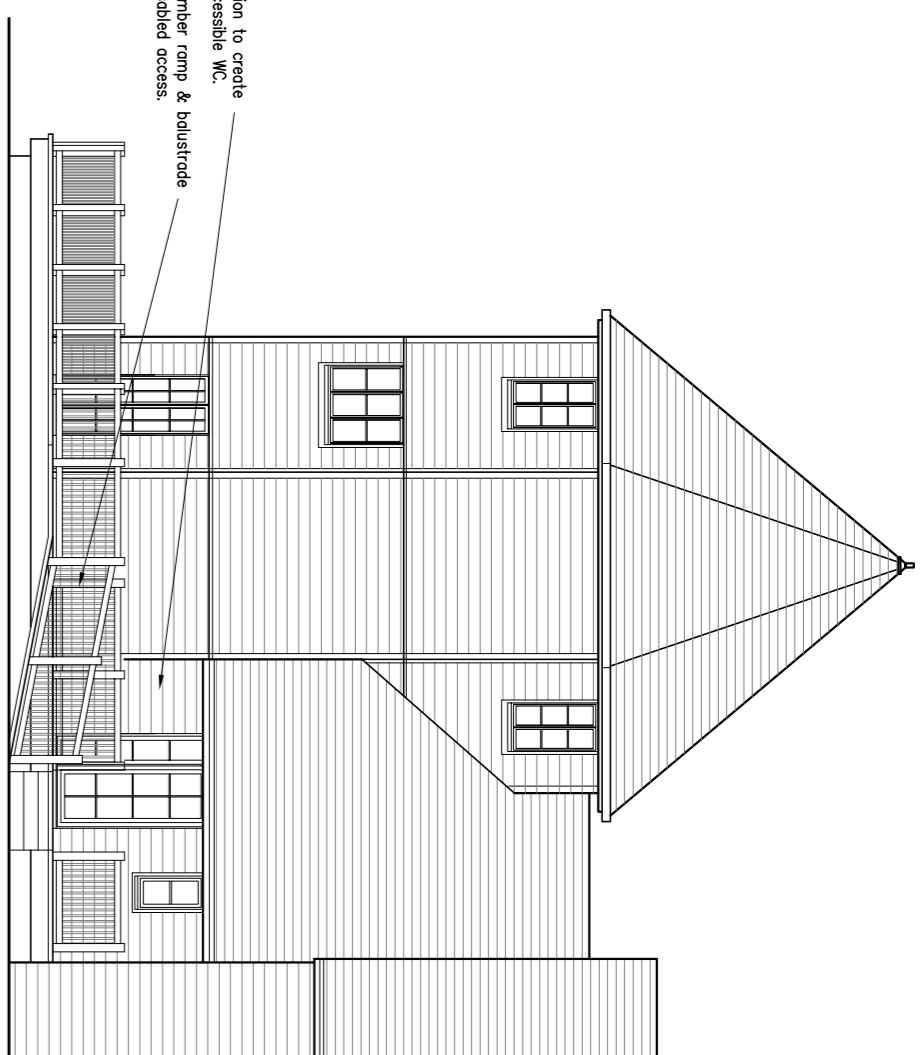


NORTH EAST ELEVATION


PROPOSED ELEVATIONS

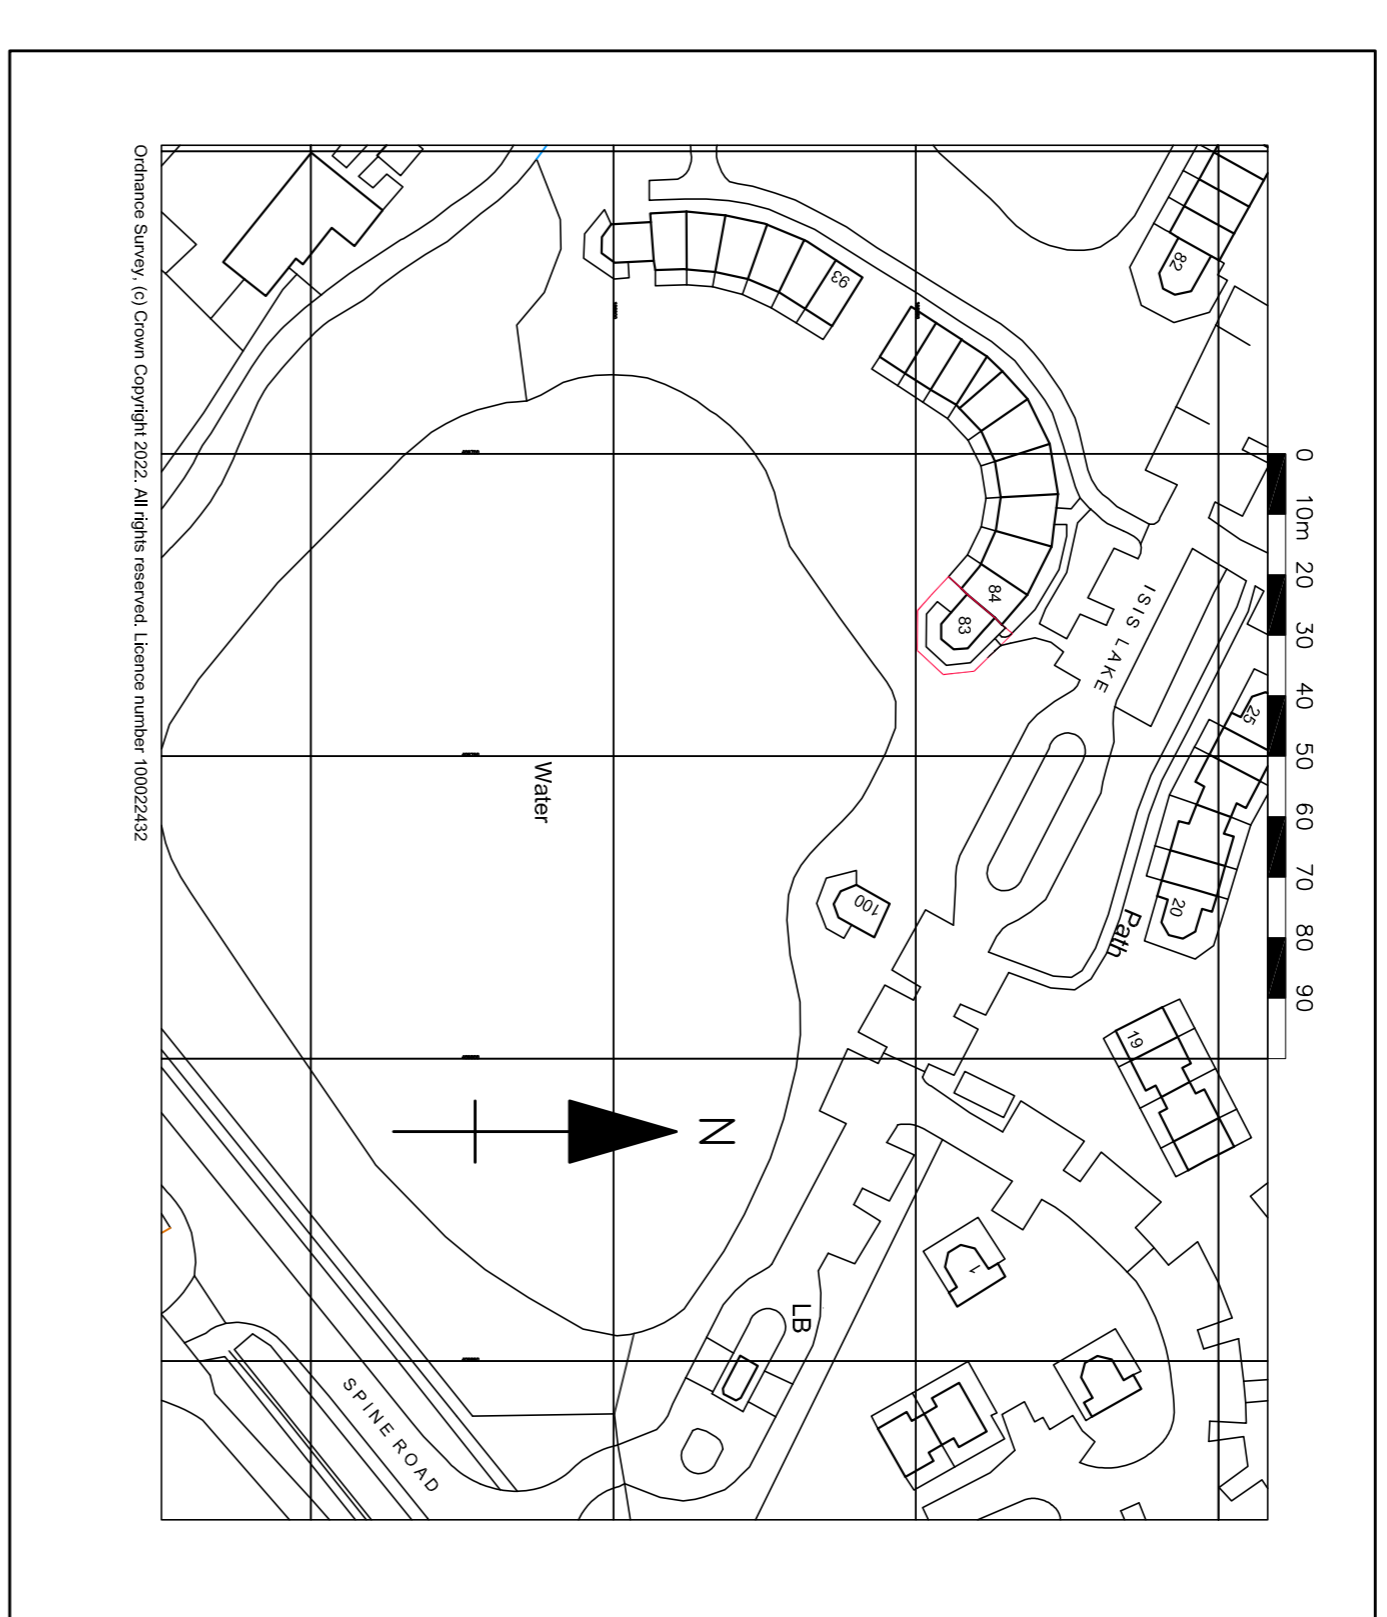


SITE LOCATION PLAN 1:1250

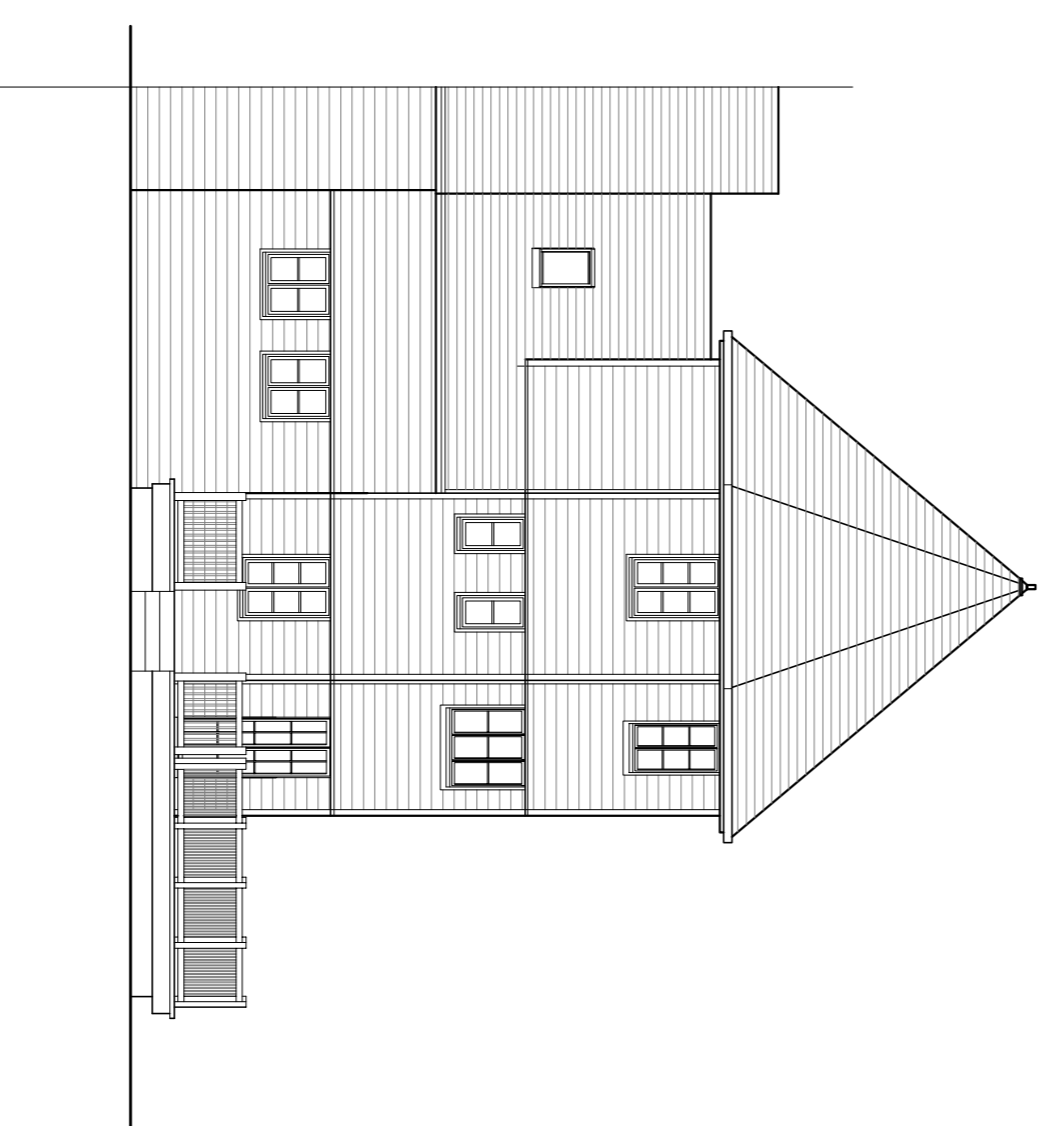

ROOF PLAN


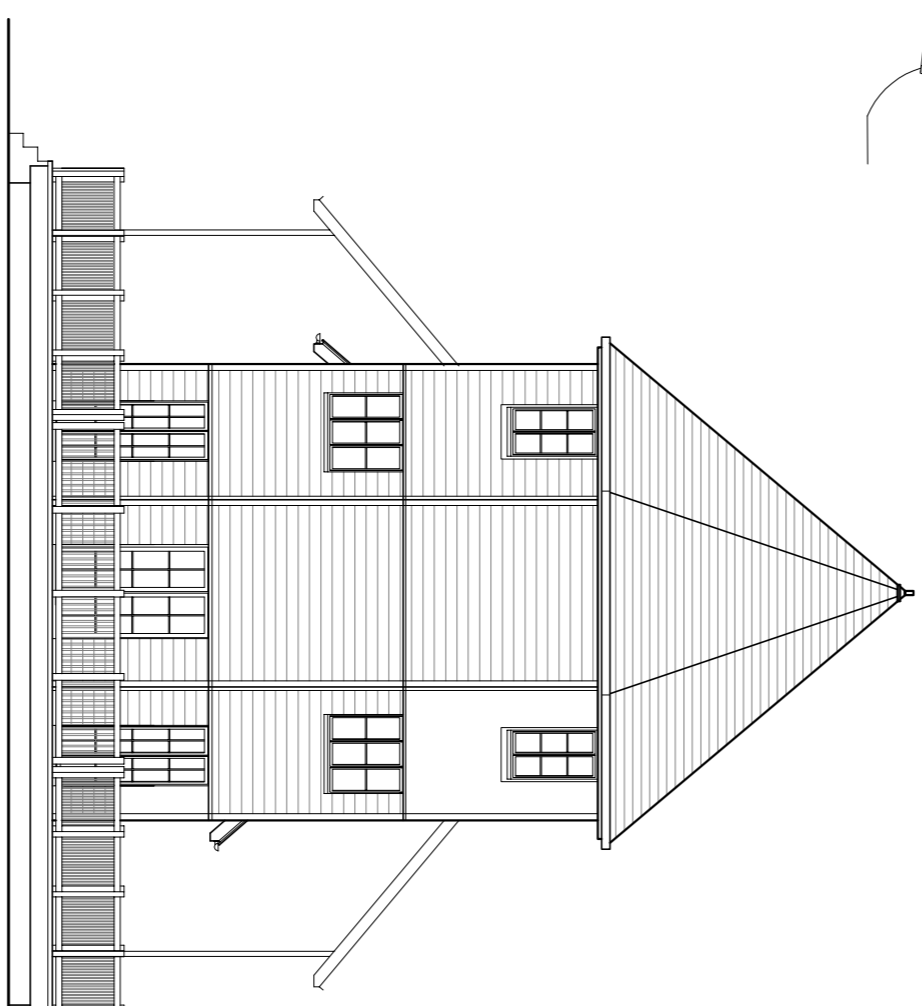


GROUND FLOOR PLAN

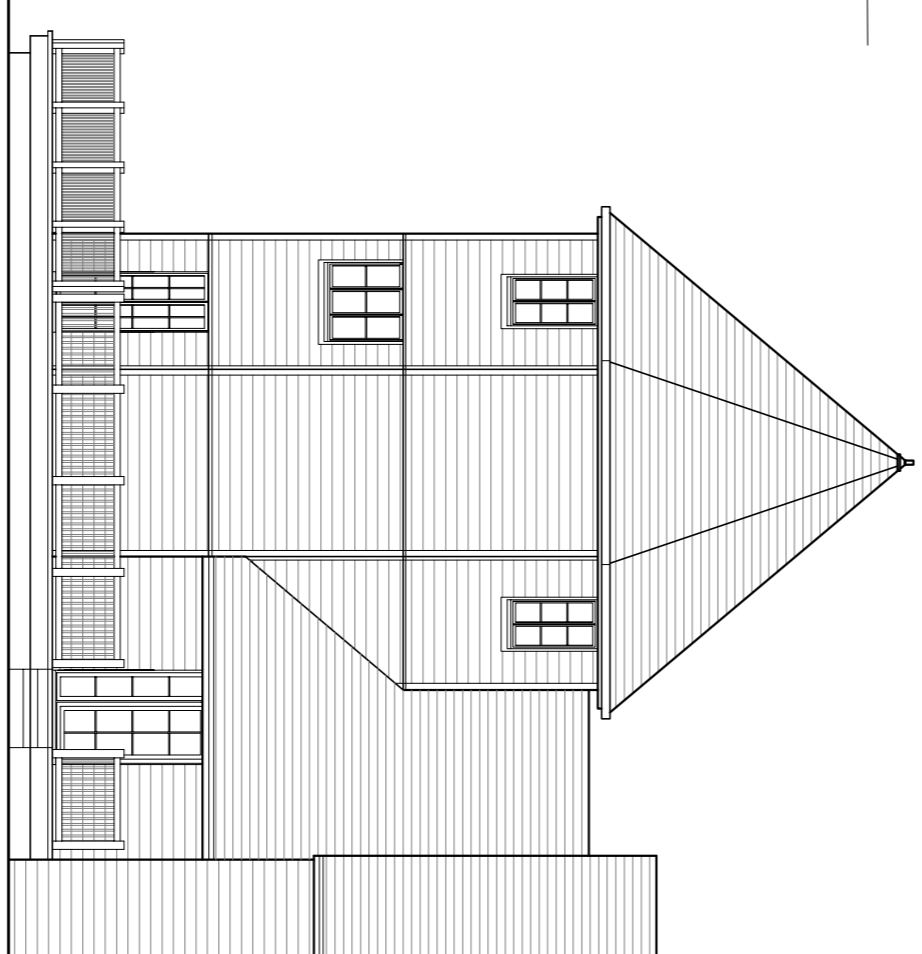


PROPOSED PLANS

1:100 @ A1
0 1m 2 3 4 5 6 7 8 9 10

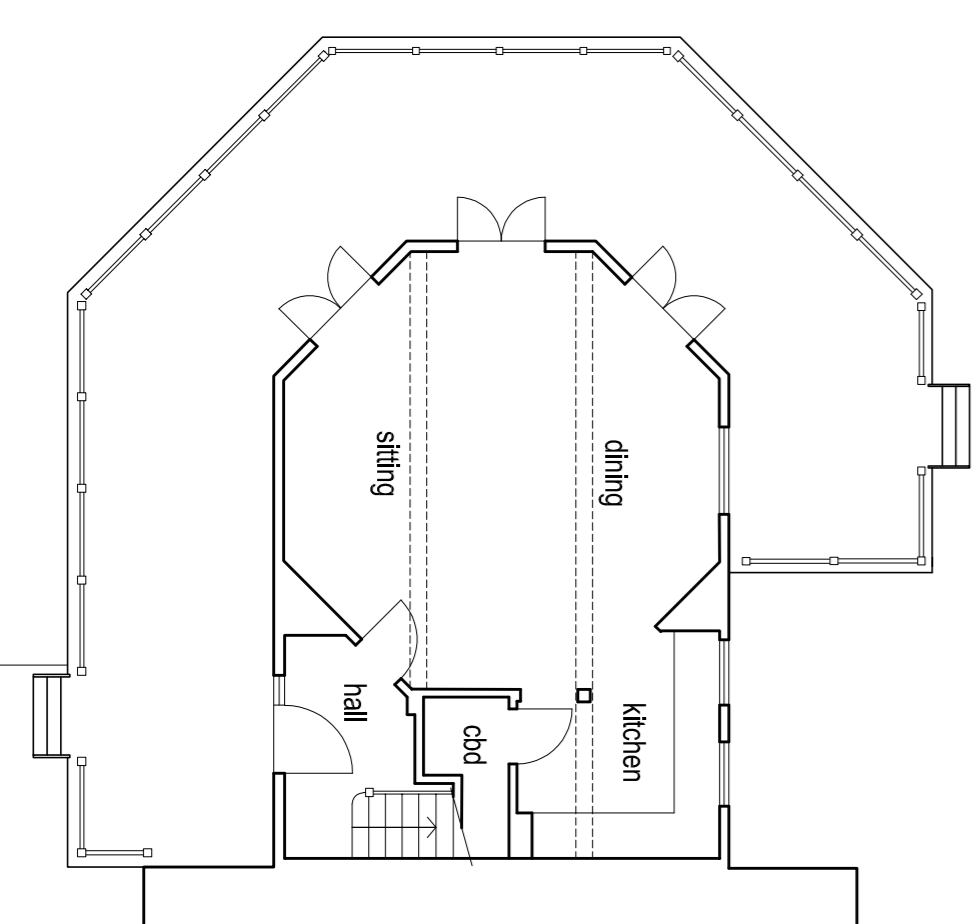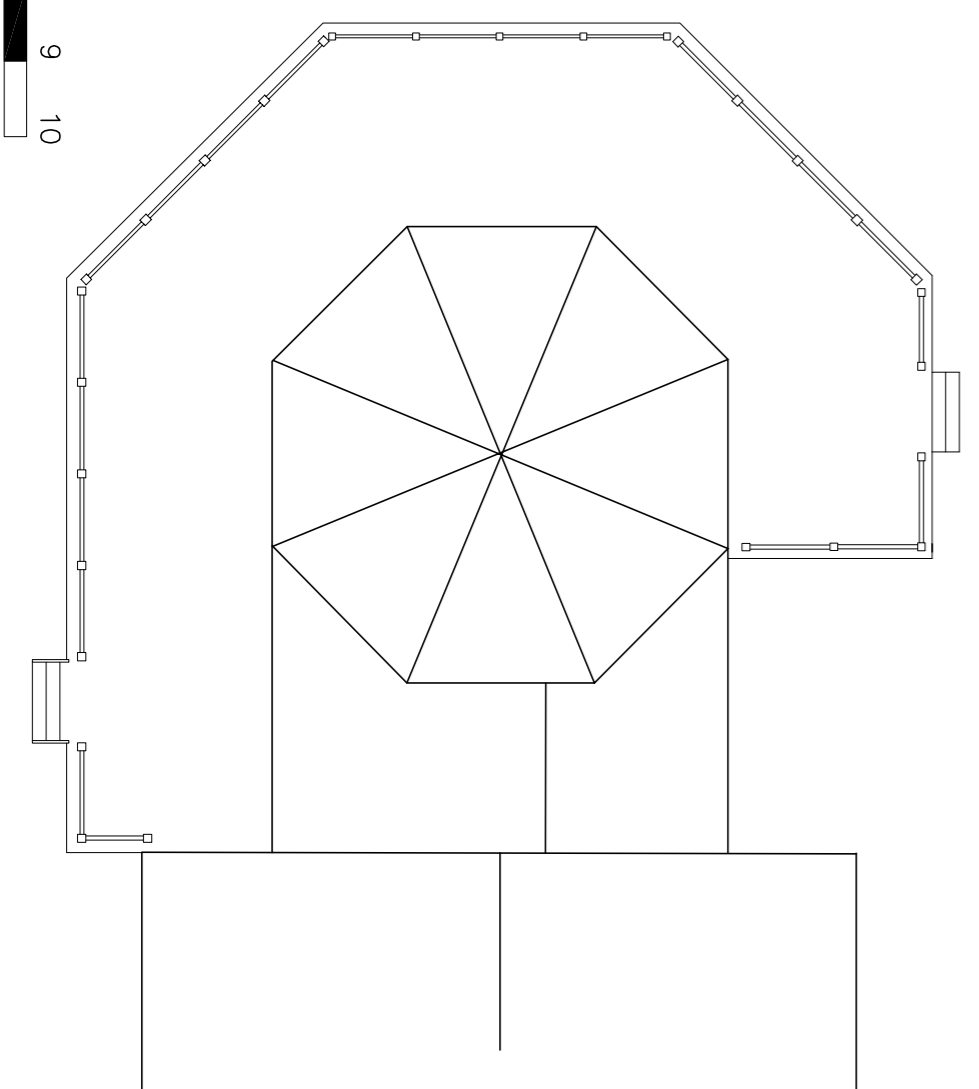

EXISTING PLANS

EXISTING ELEVATIONS

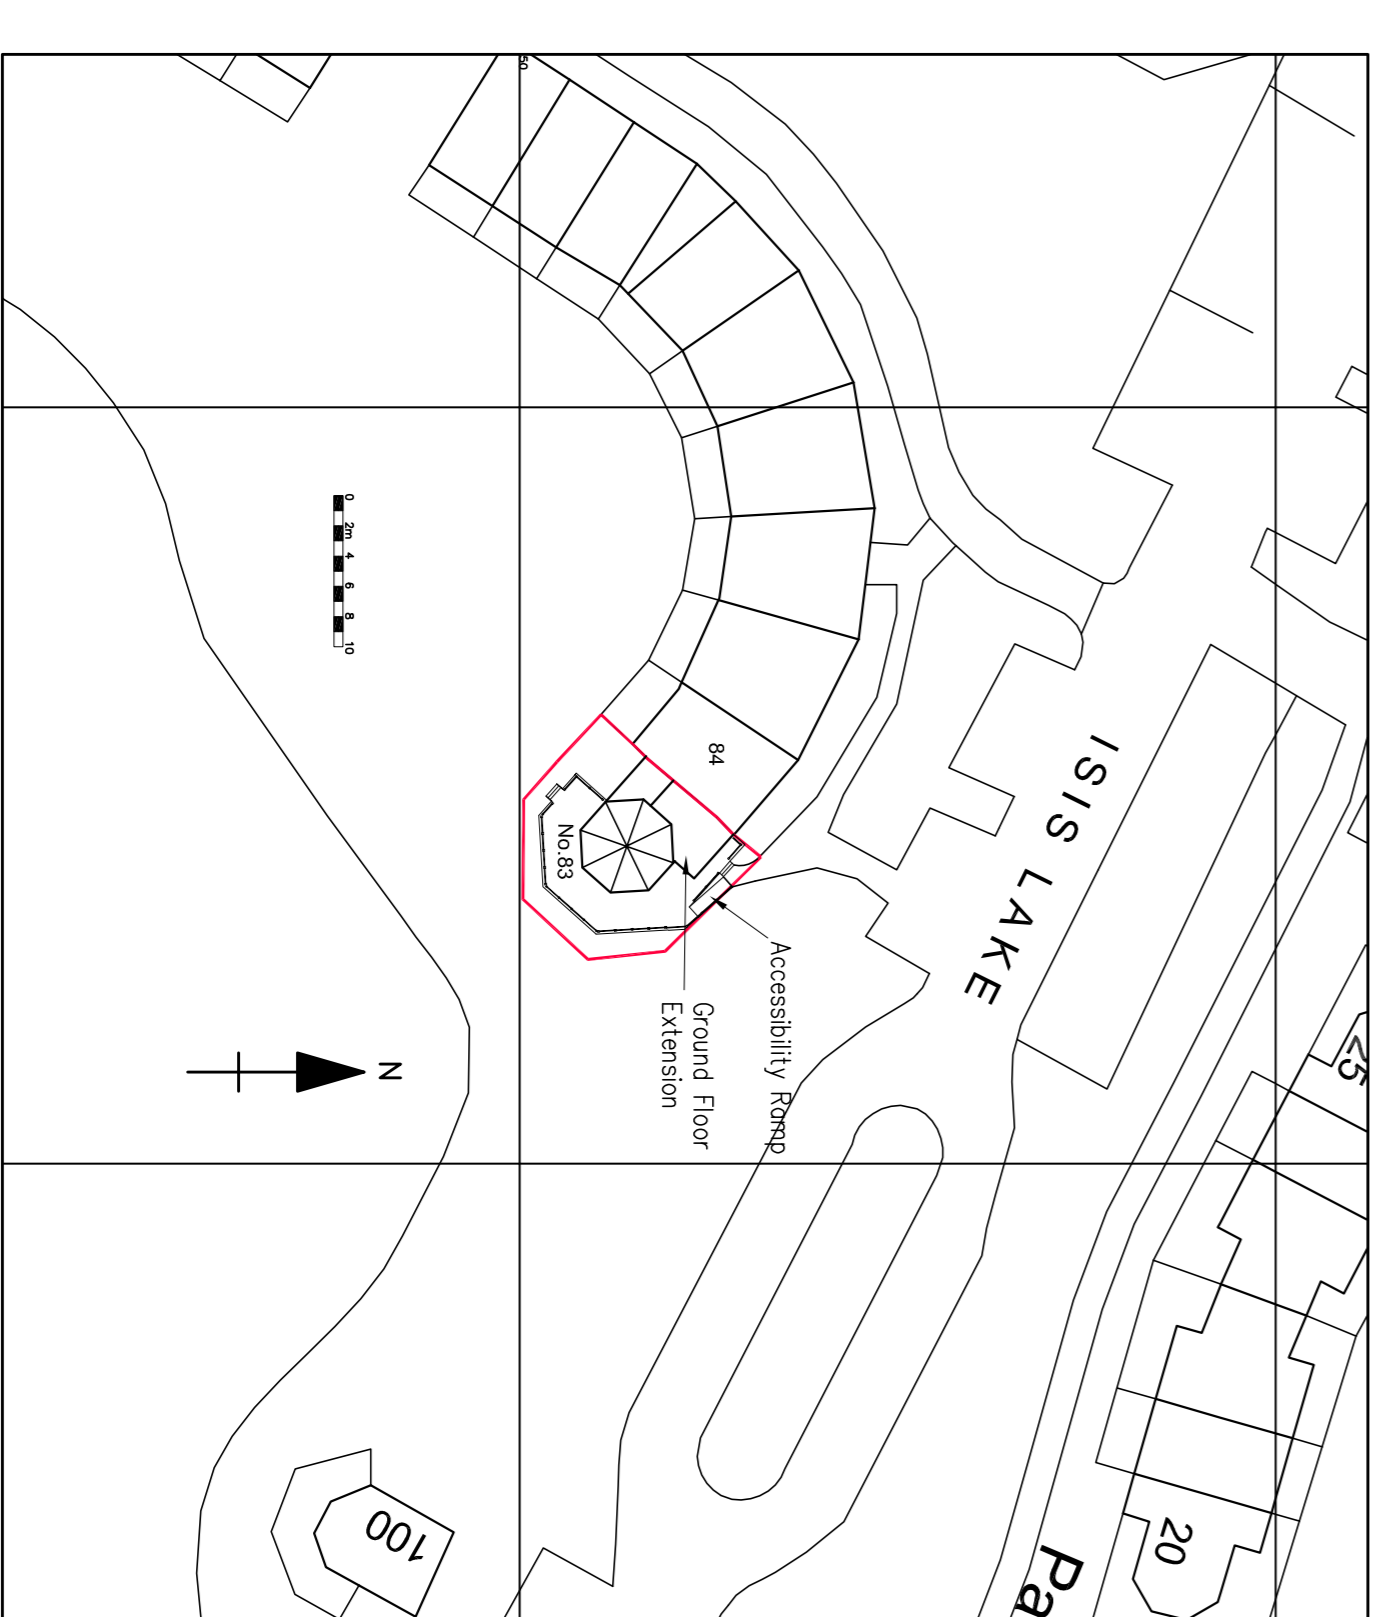

BLOCK PLAN 1:500

A1

NWD
CONSTRUCTION
DESIGN &
PLANNING

35 BLAKE CRESCENT
STRATTON, SWINDON
WILTSHIRE SN3 4LR
Telephone: 01793 349820
Website: www.nwdesign.co.uk
Email: info@nwdesign.co.uk
Company No: 11507814 (2014)

REVISION	DATE	DESCRIPTION	BY
<p>THIS DRAWING IS COPYRIGHT © NWD DESIGN AND PLANNING. NO PART OF THIS DRAWING OR THE CONTENTS HEREOF MAY BE REPRODUCED OR TRANSMITTED IN ANY FORM OR BY ANY MEANS, ELECTRONIC OR MECHANICAL, INCLUDING PHOTOCOPYING, RECORDING, OR BY ANY INFORMATION STORAGE AND RETRIEVAL SYSTEM, WITHOUT THE WRITTEN PERMISSION OF NWD DESIGN AND PLANNING. ALL RIGHTS RESERVED. LICENSE NUMBER: 110020422</p> <p>DATE: 22/11/2022</p> <p>JOB: ALTERATIONS TO 83 ISS LAKE, SPINE RD EAST, SOUTH CERNEY, OREN. GL7 5LT</p> <p>DETAIL: PLANS & ELEVATIONS PROPOSED & EXISTING</p> <p>CLIENT/ARCHITECT: MR & MRS SHERLOCK</p>			
STATUS OF DRAWING	DATE OF ISSUE		
DRAFT LAYOUT			
SCALE: 1:100 & 1:1250 @ A1	DATE: NOV'22	BY: R.L.F.	
DRAWING NO: 4133/01	CHECKED:		