



EXISTING FRONT ELEVATION

EXISTING SIDE ELEVATION


EXISTING REAR ELEVATION

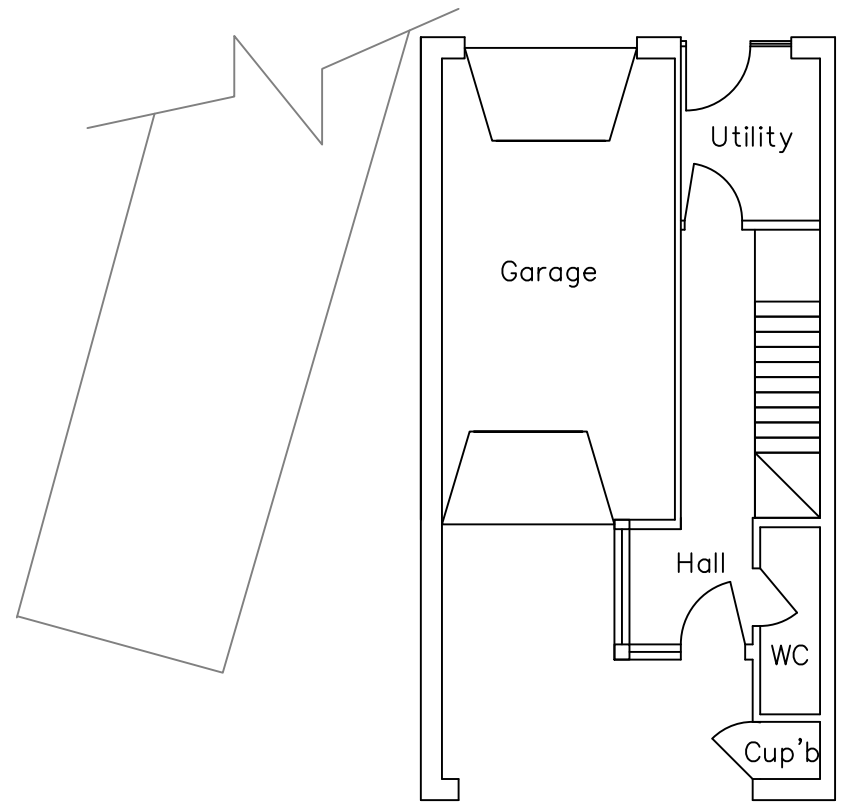


EXISTING GROUND FLOOR

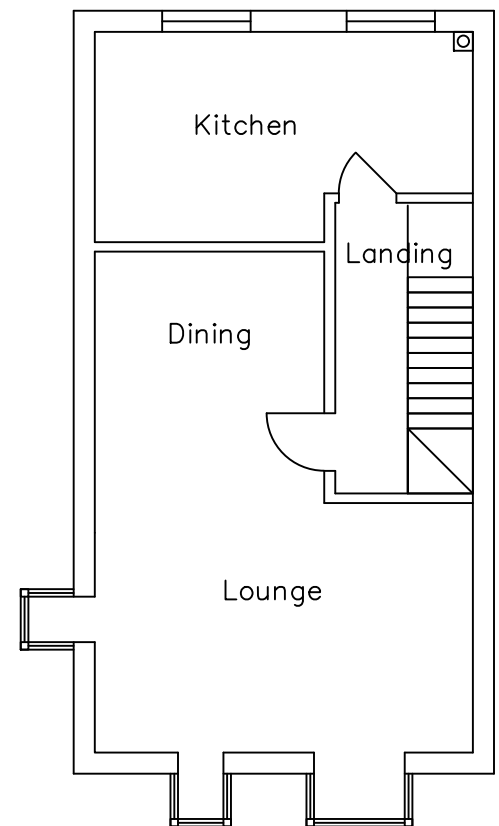


EXISTING FIRST FLOOR

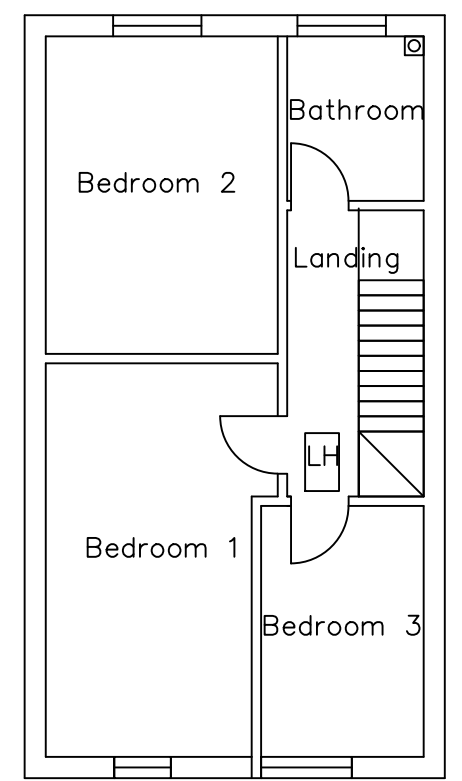


EXISTING SECOND FLOOR

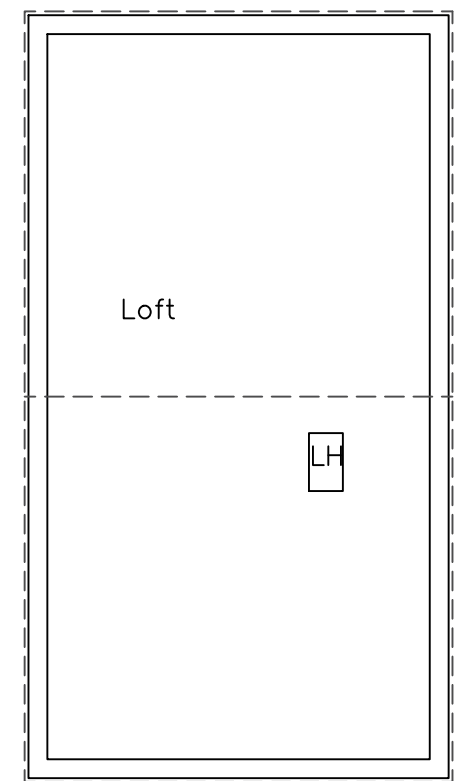

EXISTING LOFT

 

SCALE 1:100 @ A3

PA004	A	1:100@A3	JULY 2023	TRISH BARSON		tel: 0118 978 5444 email: info@oakhousebuilders.co.uk web: www.oakhousebuilders.co.uk
DRG. TITLE EXISTING ELEVATIONS & FLOOR PLANS		PROJECT ADDRESS 10 NEW STREET, POOLE				