




Existing South West Elevation  
Scale 1:100 @ A1

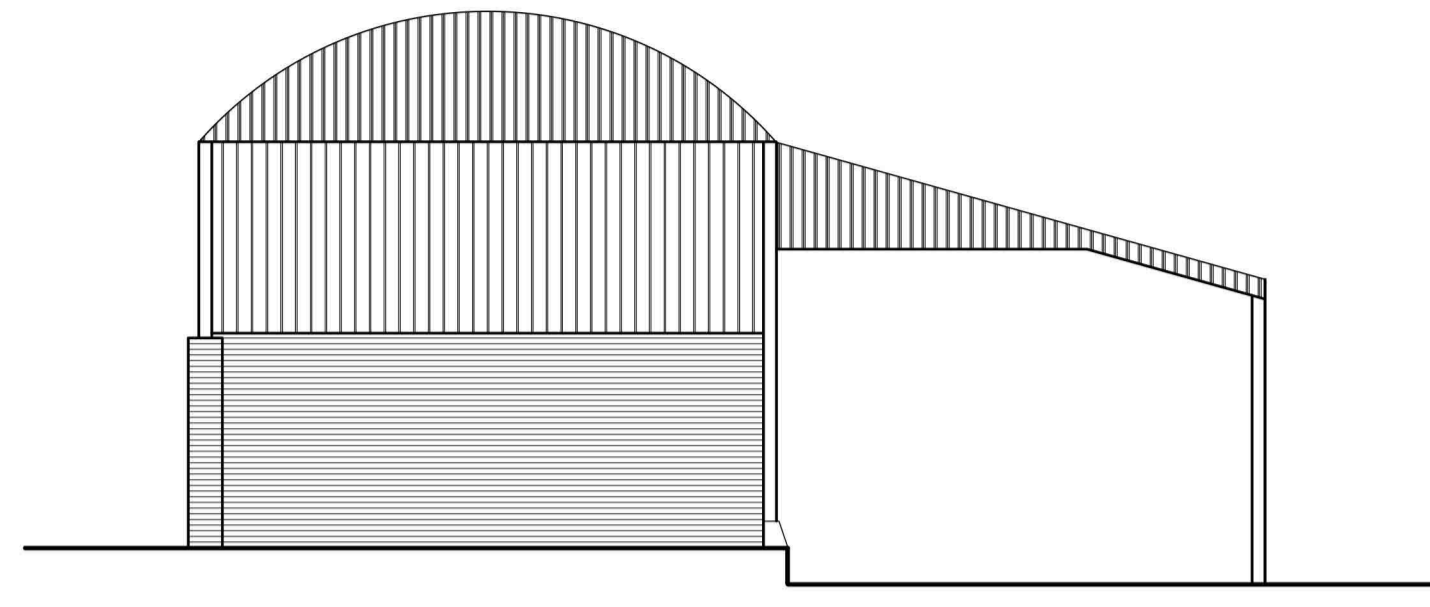


Existing South East Elevation  
Scale 1:100 @ A1

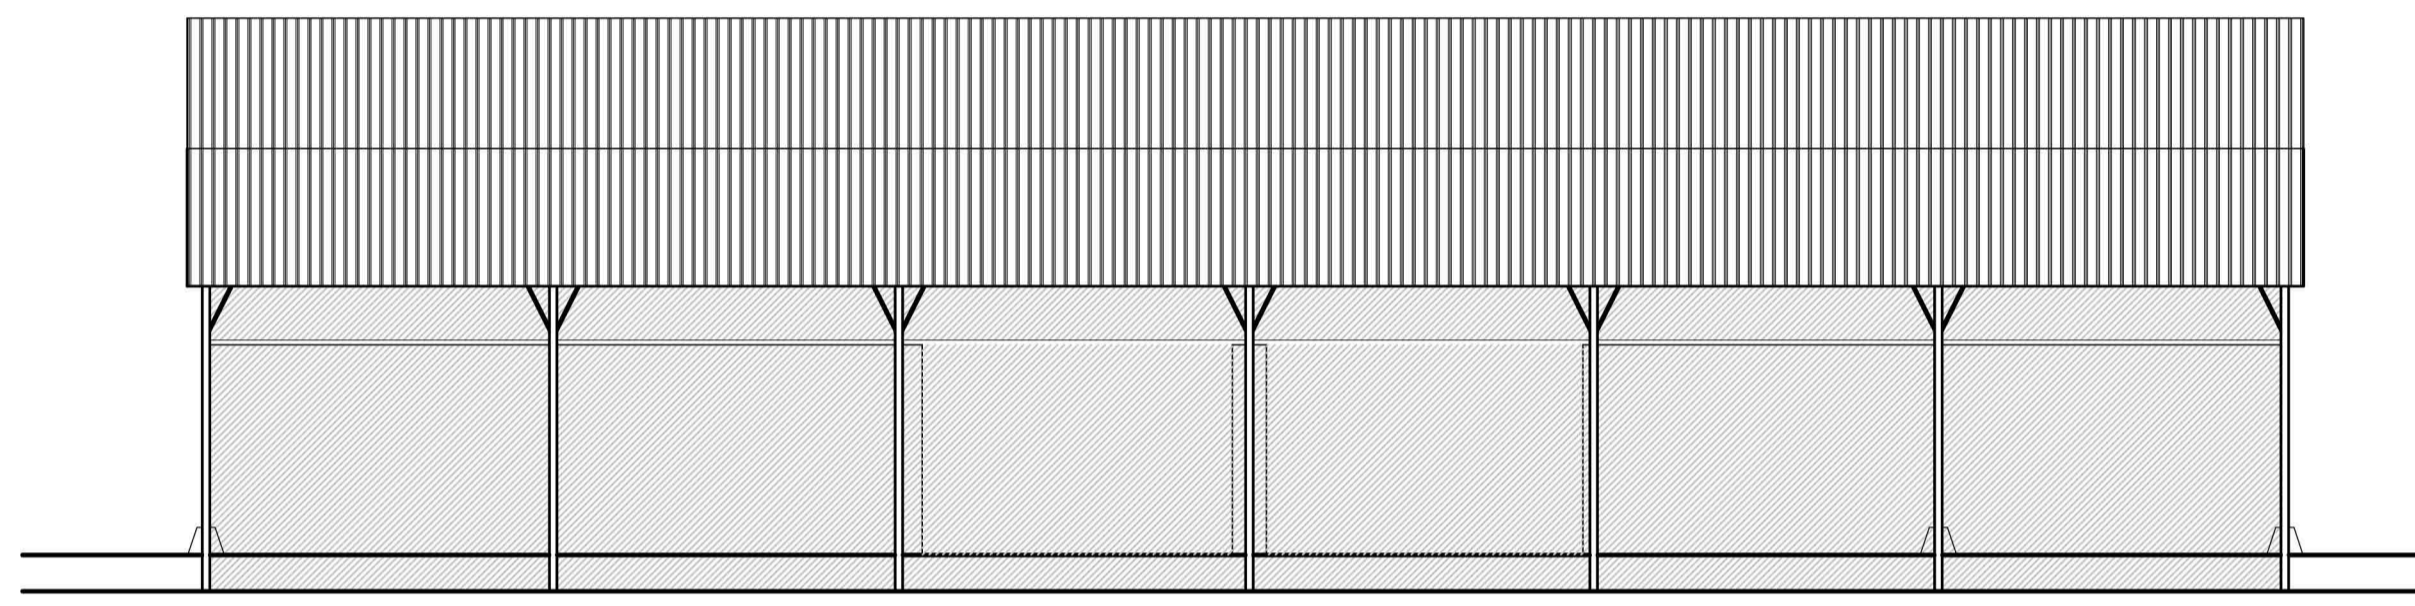

Existing North East Elevation  
Scale 1:100 @ A1

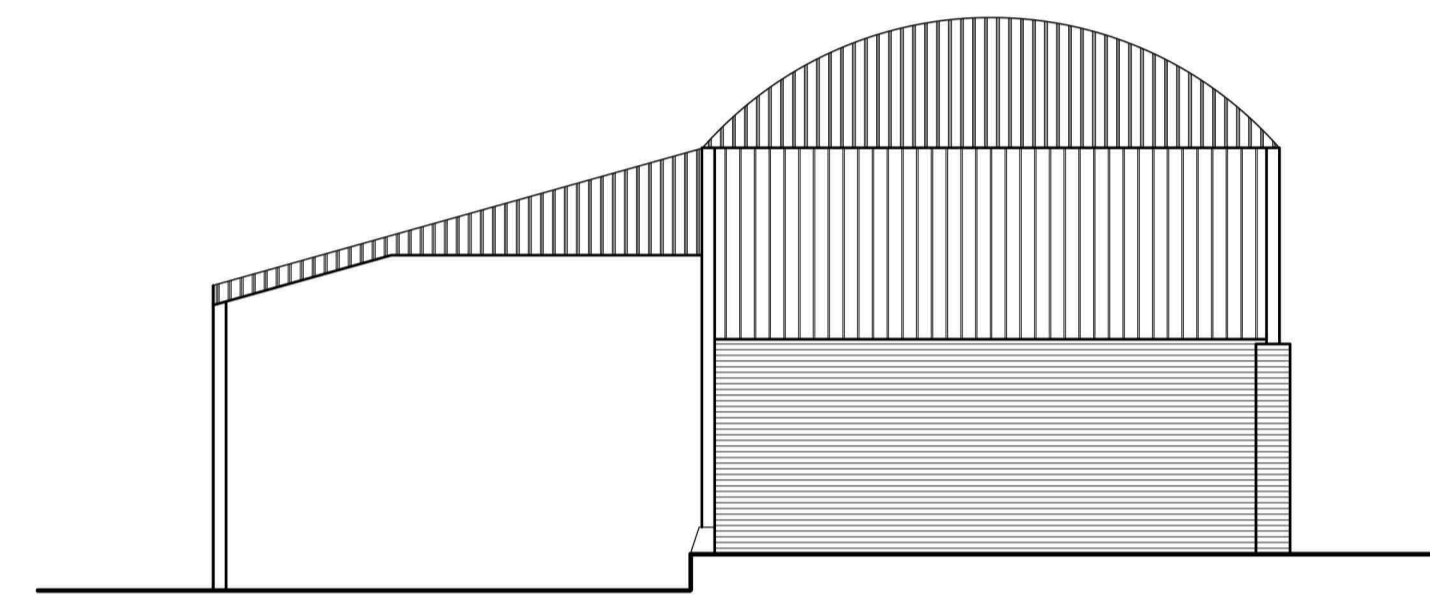

Existing North West Elevation  
Scale 1:100 @ A1

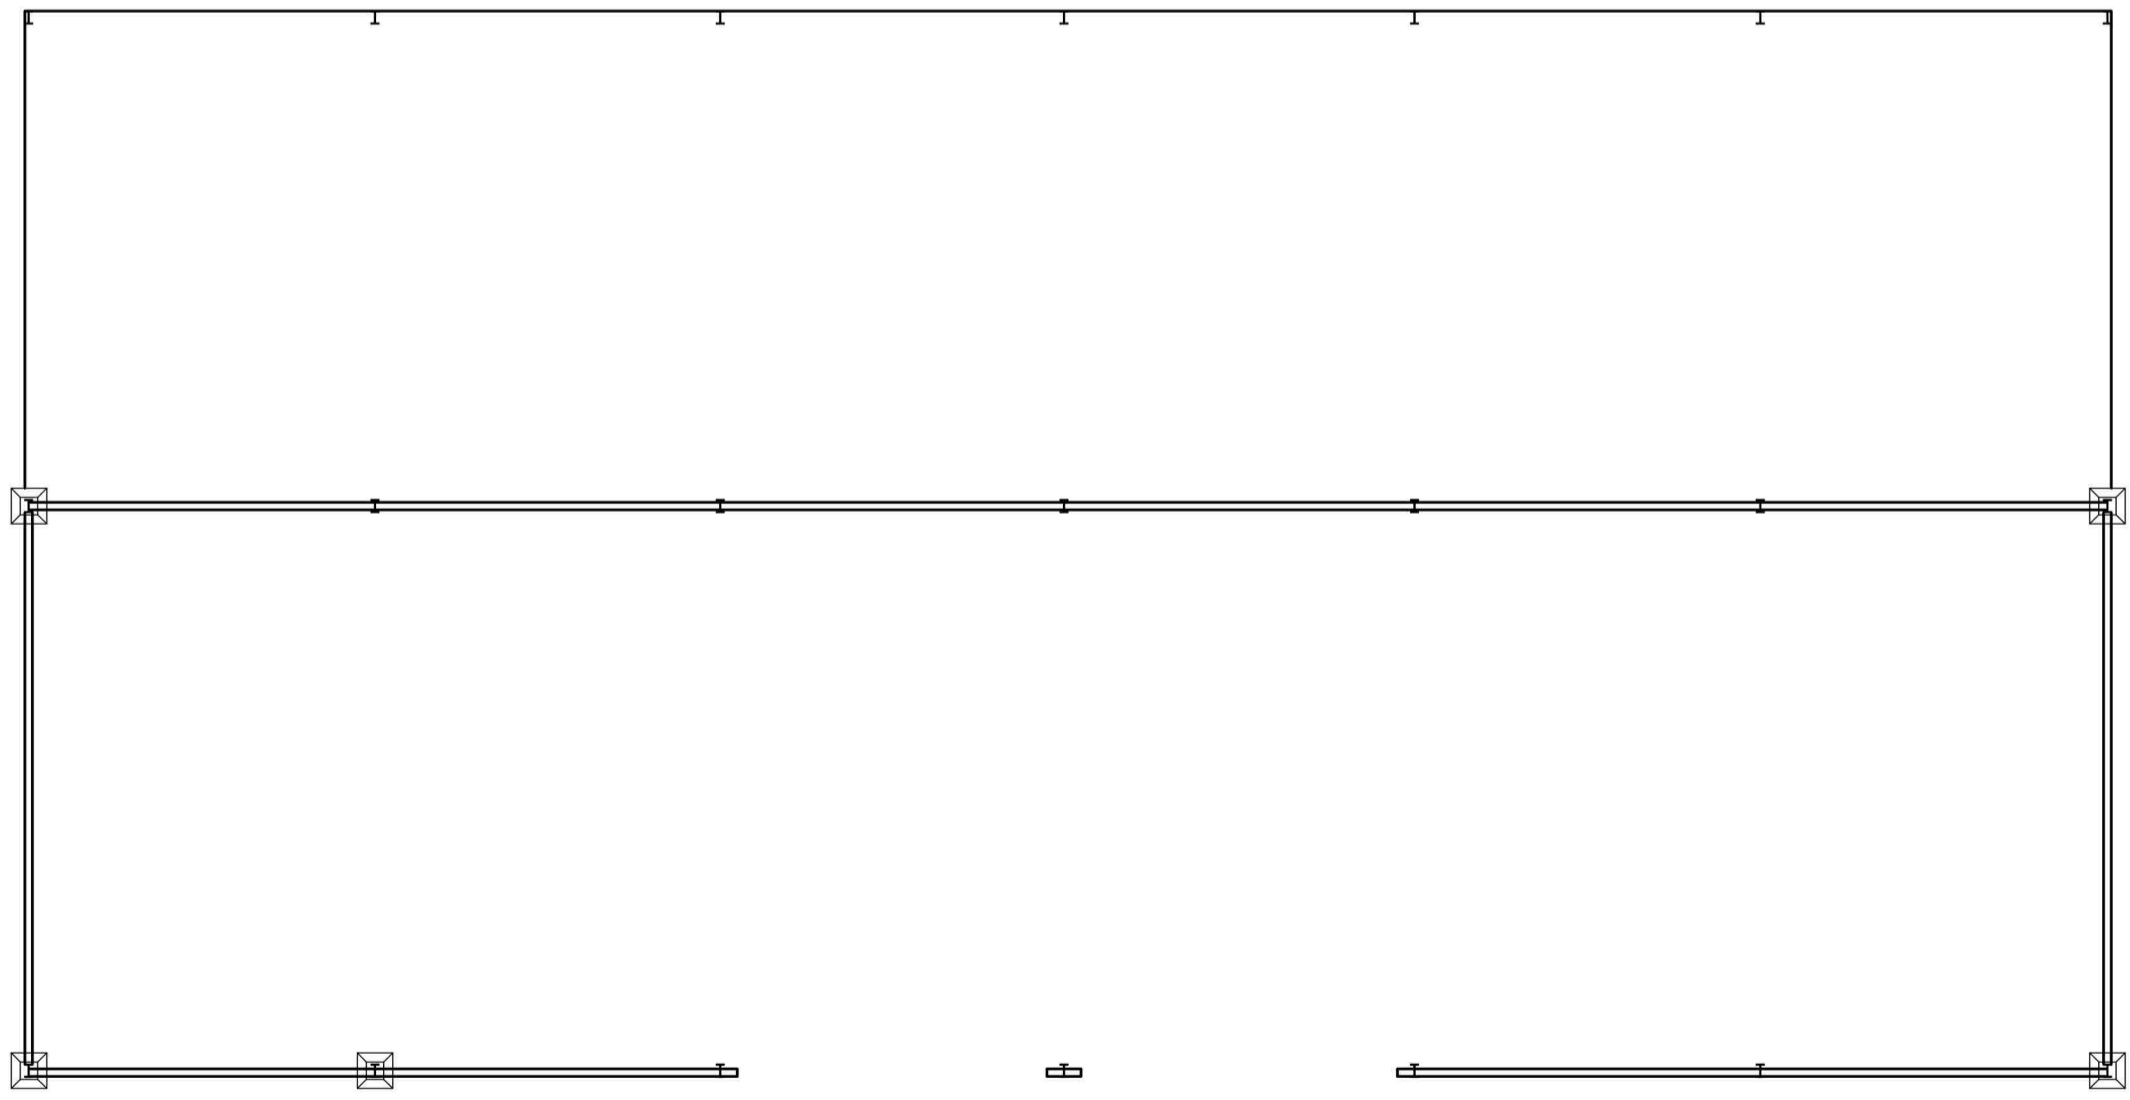

Existing Ground Floor Plan  
Scale 1:100 @ A1

Rev.	Description	By	Date
	Client		
Project			
Bluegates Farm Dutch Barn			
Drawing Title			
Existing Ground Floor Plan and Elevations Clapton, Berkeley, Gloucestershire. GL13 9QU			
Drawing No.			
BLBSXXX-EX-E00			
Scale 1:100 @ A1		Drawing Status	
		Planning	
Drawn	Checked		
PJP			
Date	Rev.		
May '23			

gleeds