



Proposed South West Elevation
Scale 1:100 @ A1

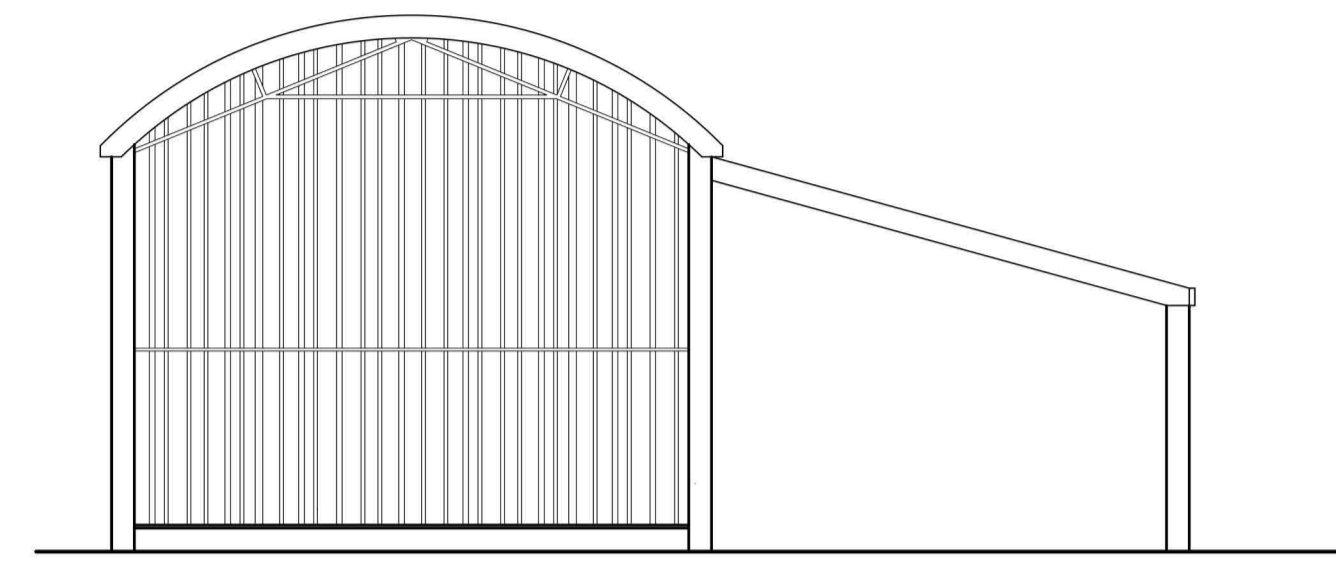


Proposed South East Elevation
Scale 1:100 @ A1




Proposed North East Elevation
Scale 1:100 @ A1

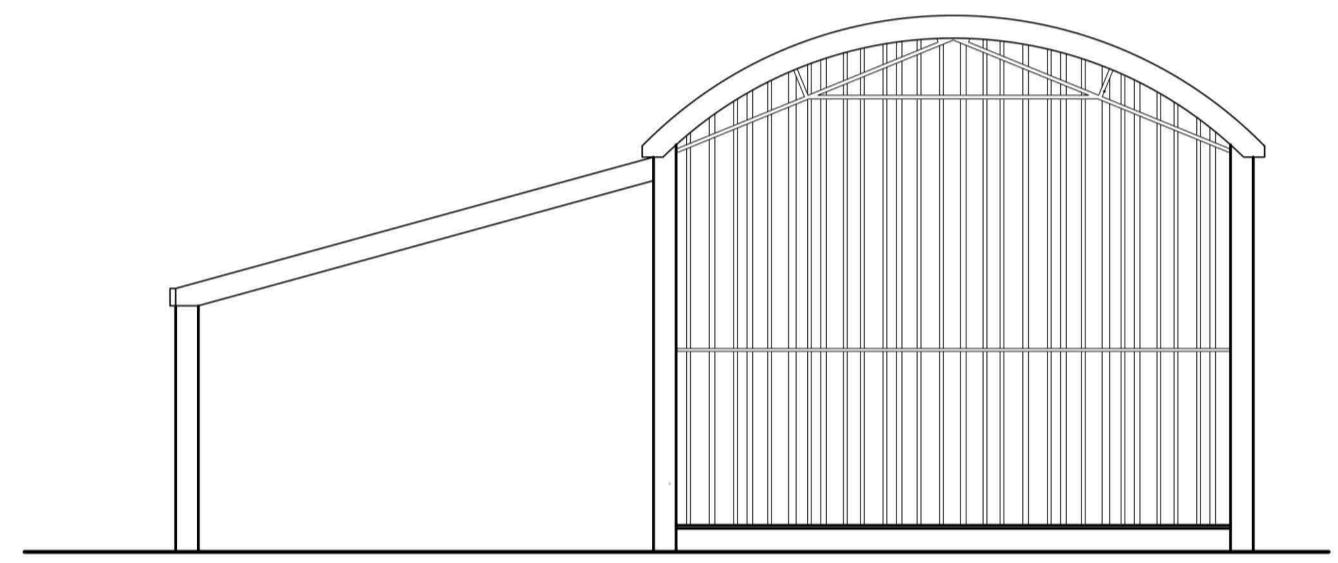

Proposed North West Elevation
Scale 1:100 @ A1

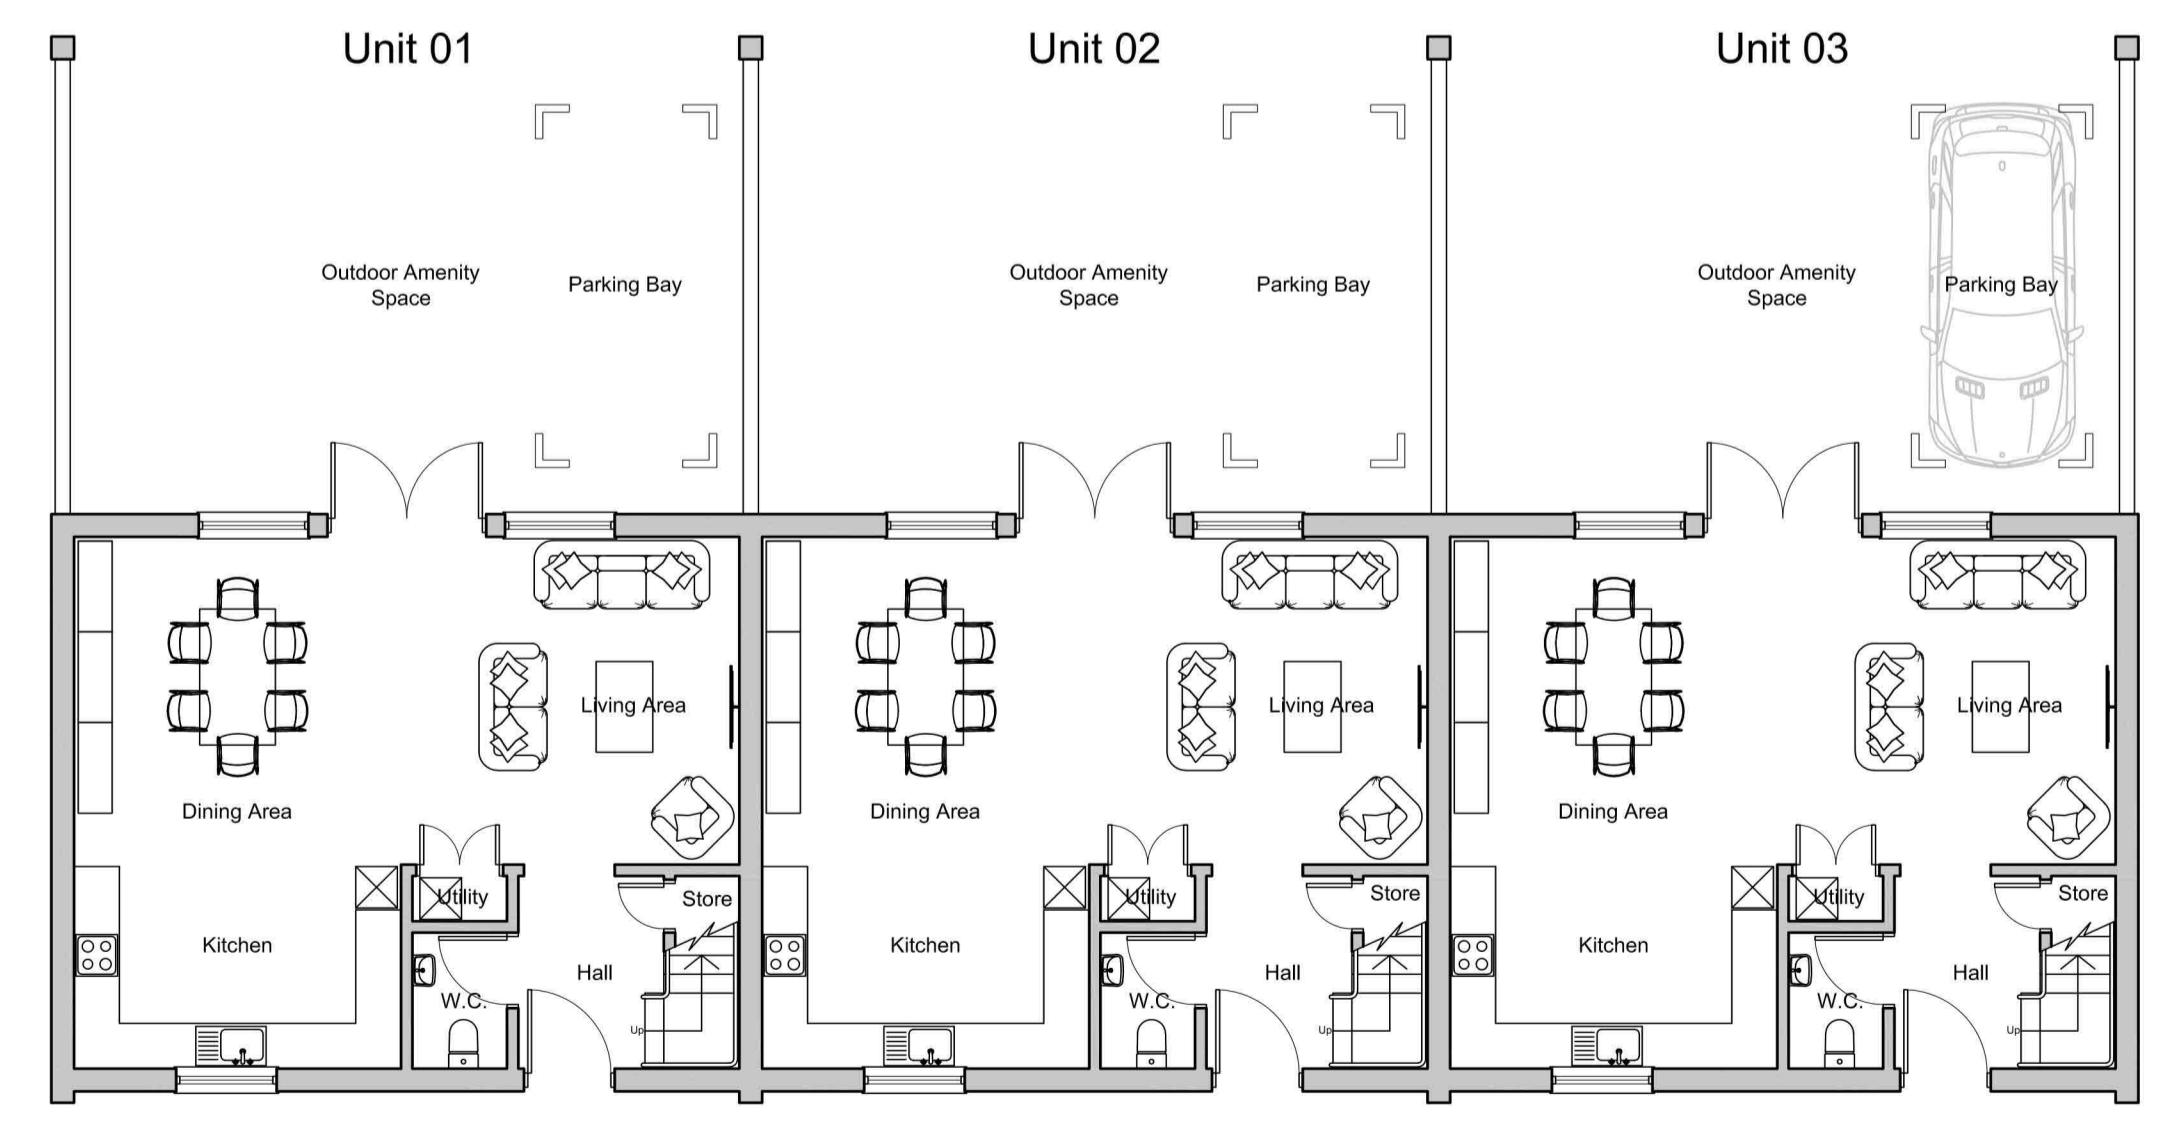

Proposed Ground Floor Plan
Scale 1:100 @ A1

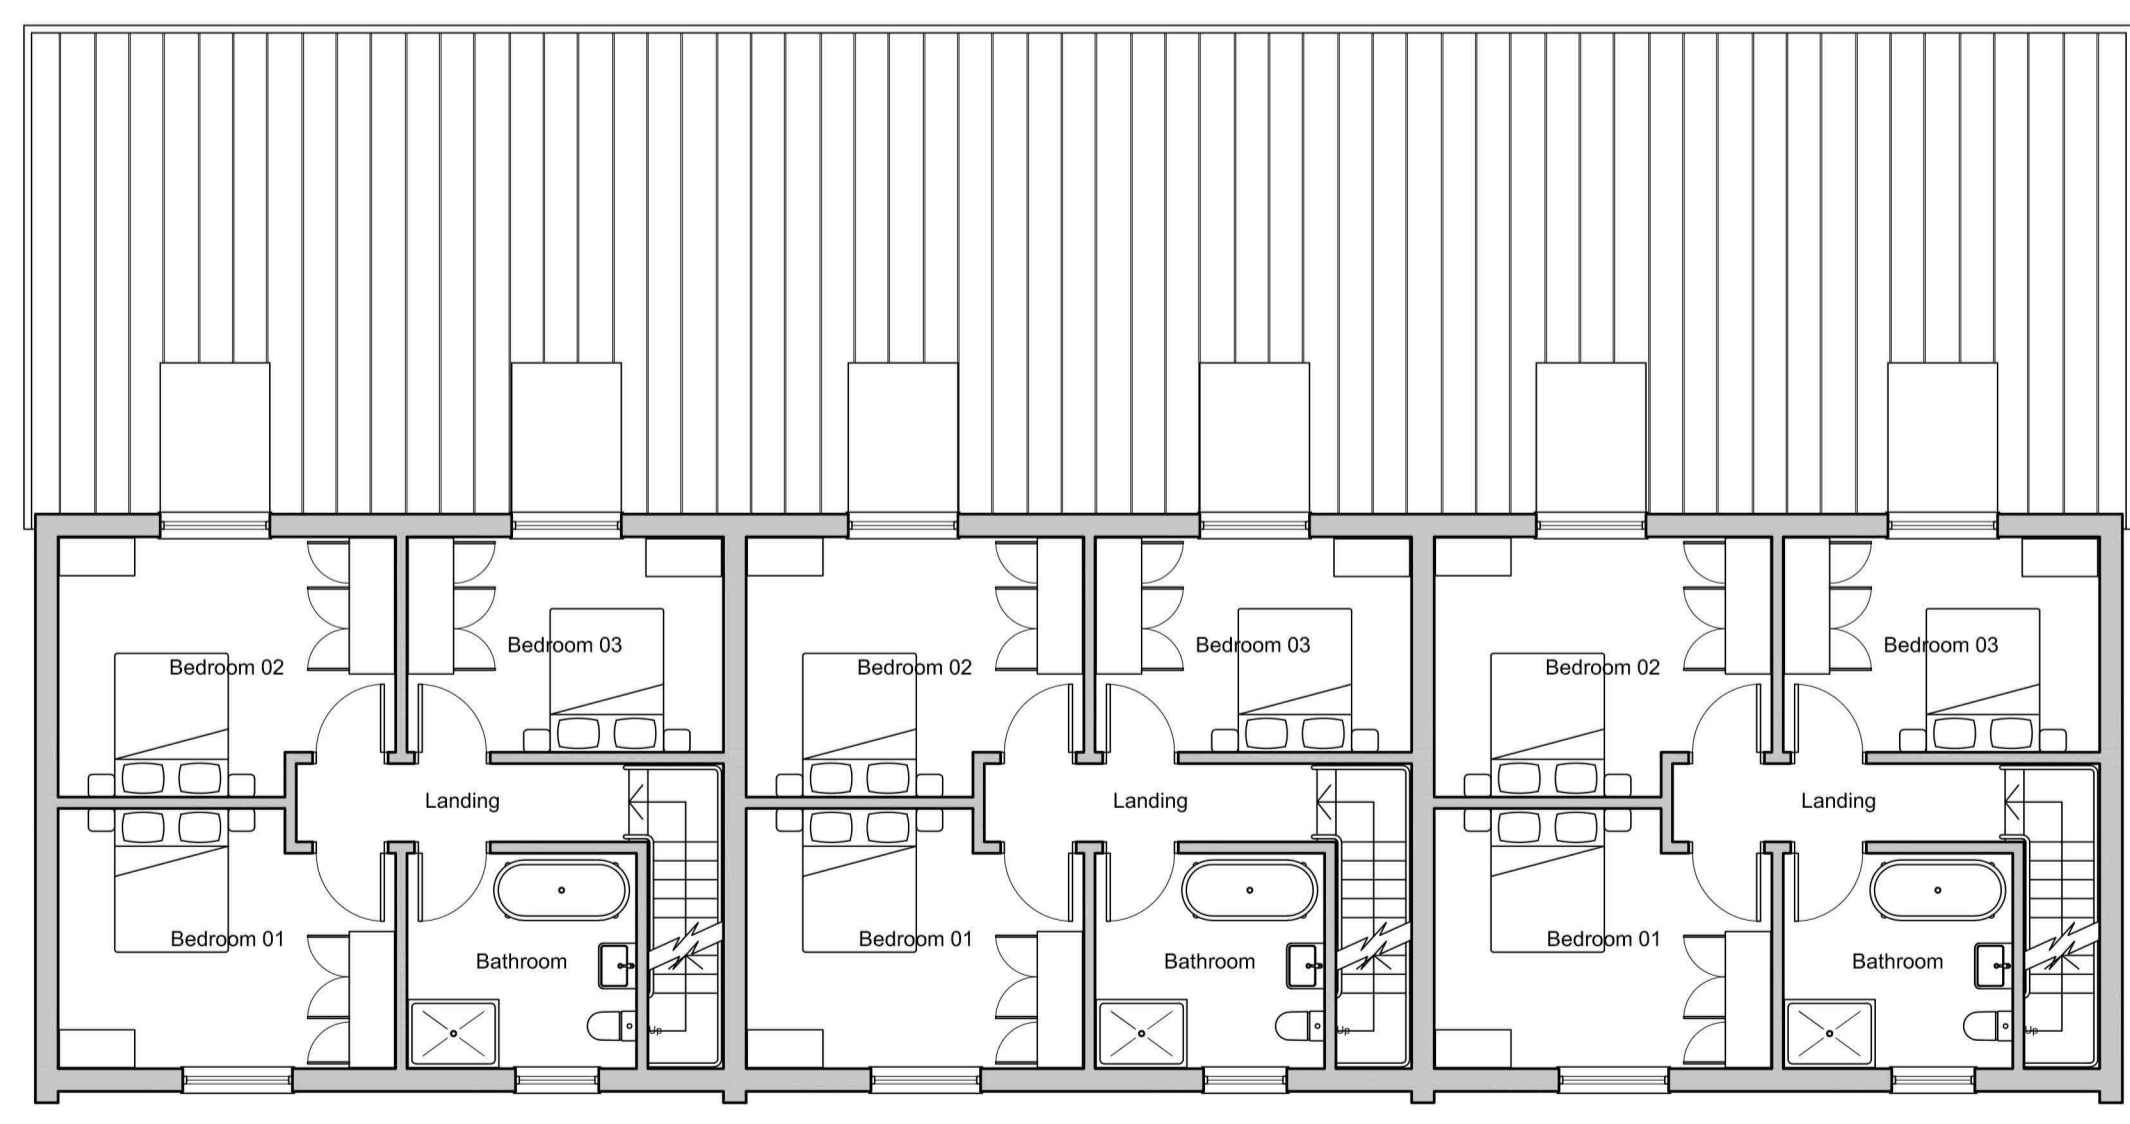

Proposed First Floor Plan
Scale 1:100 @ A1

Rev	Description	By	Date
	Client		

Project
Bluegates Farm Dutch Barn

Drawing Title
Proposed Floor Plans and Elevations
Clapton, Berkeley, Gloucestershire.
GL13 9QU

Drawing No. **BLBSXXX-PR-100**
Scale 1:100 @ A1 | Drawing Status **Planning**

Drawn	Checked
PJP	
Date	Rev.
May '23	

