





BERKELEY ROAD

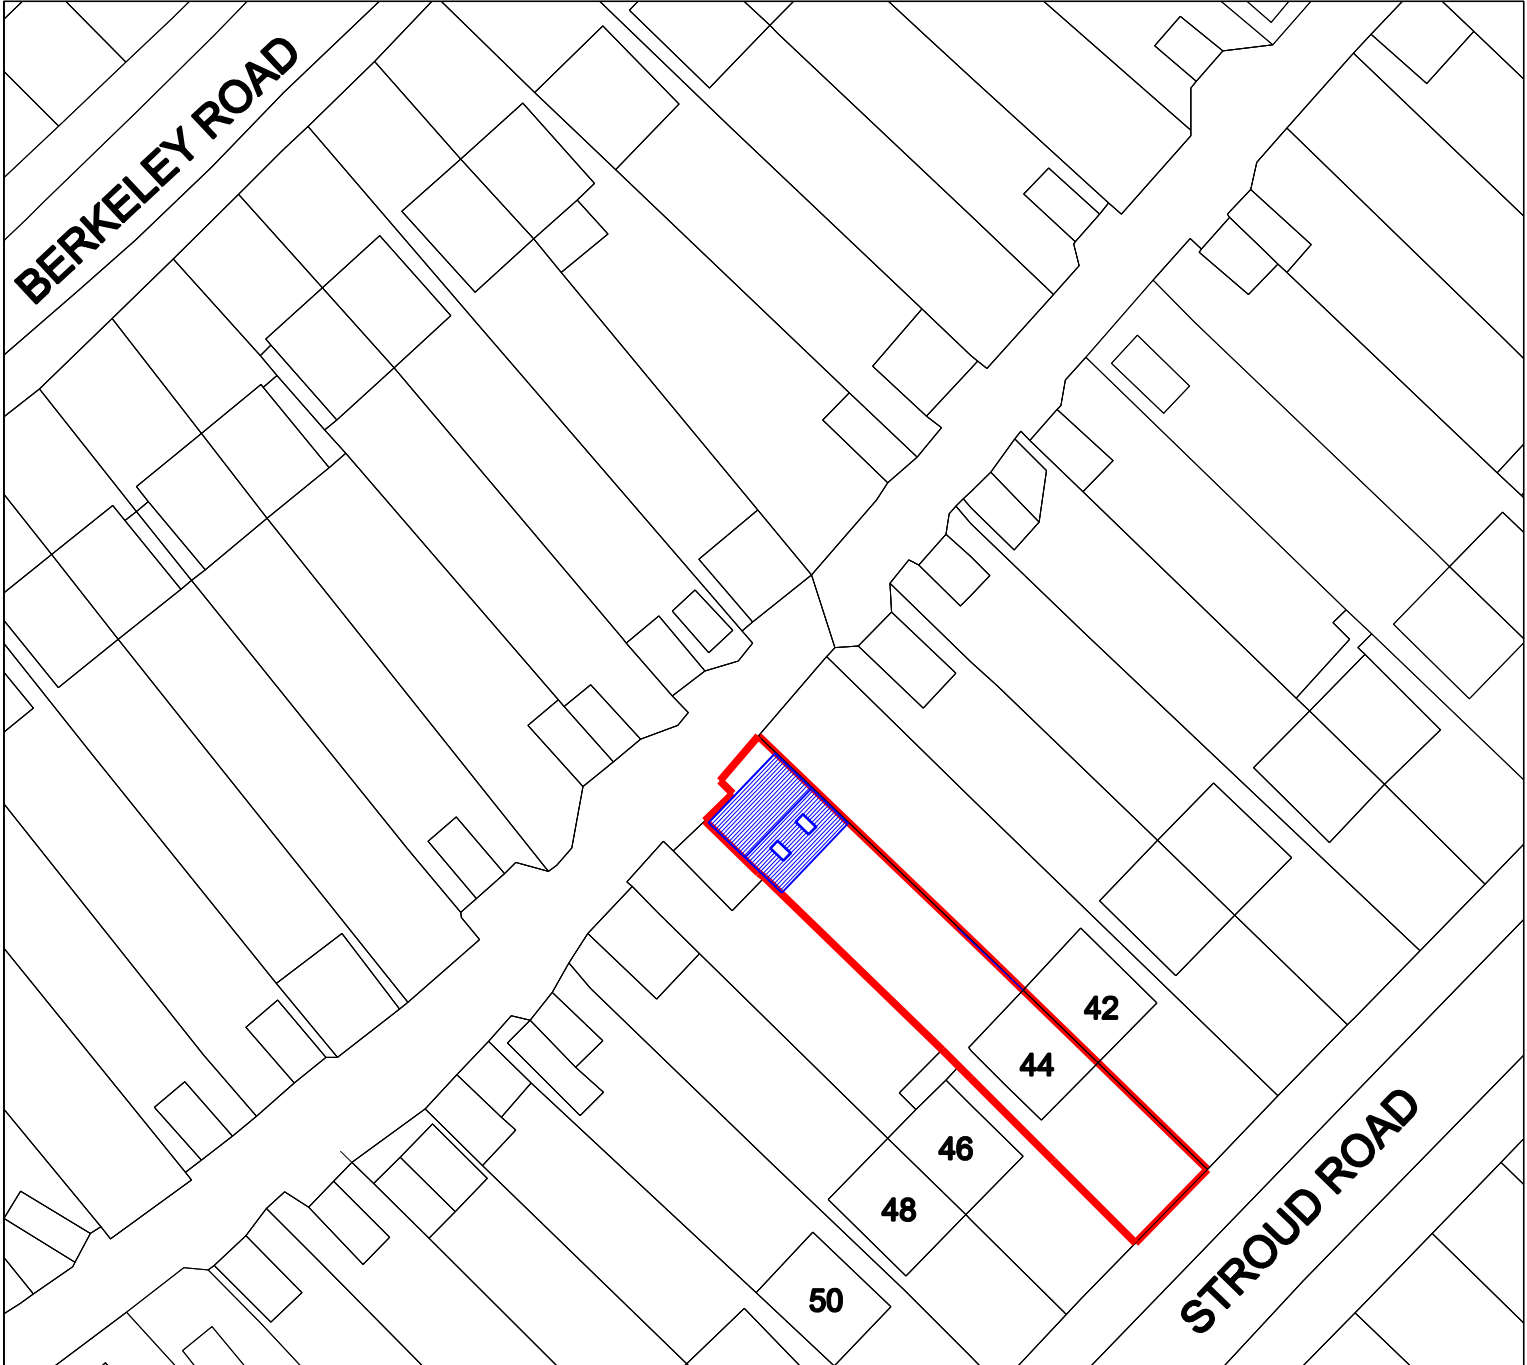

STROUD ROAD

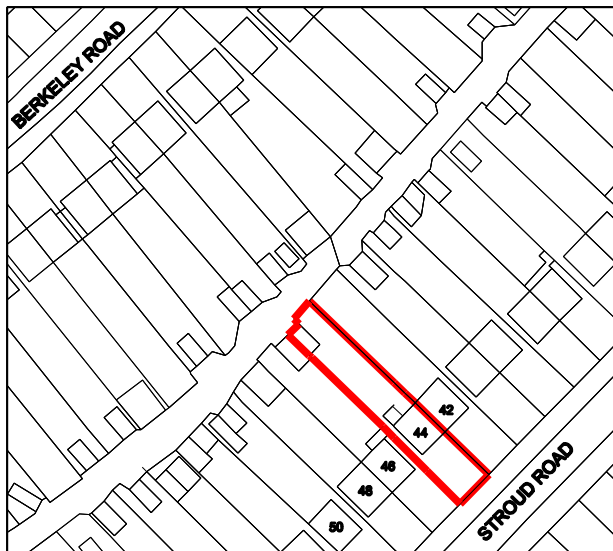

SITE PLAN scale 1:500

  

LOCATION PLAN scale 1:1250



**Drawing no 2
on A4**