




3 Existing Roof Plan
1 : 100

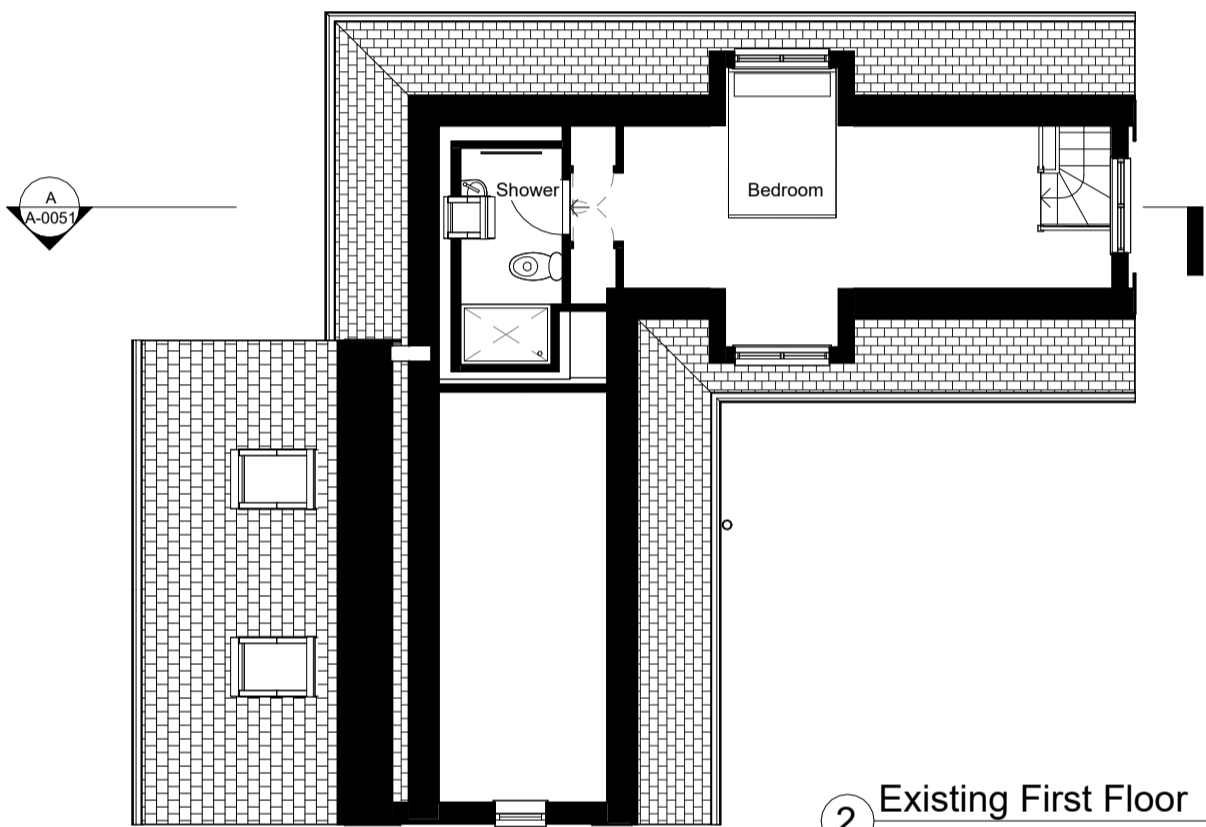

2 Existing First Floor
1 : 100

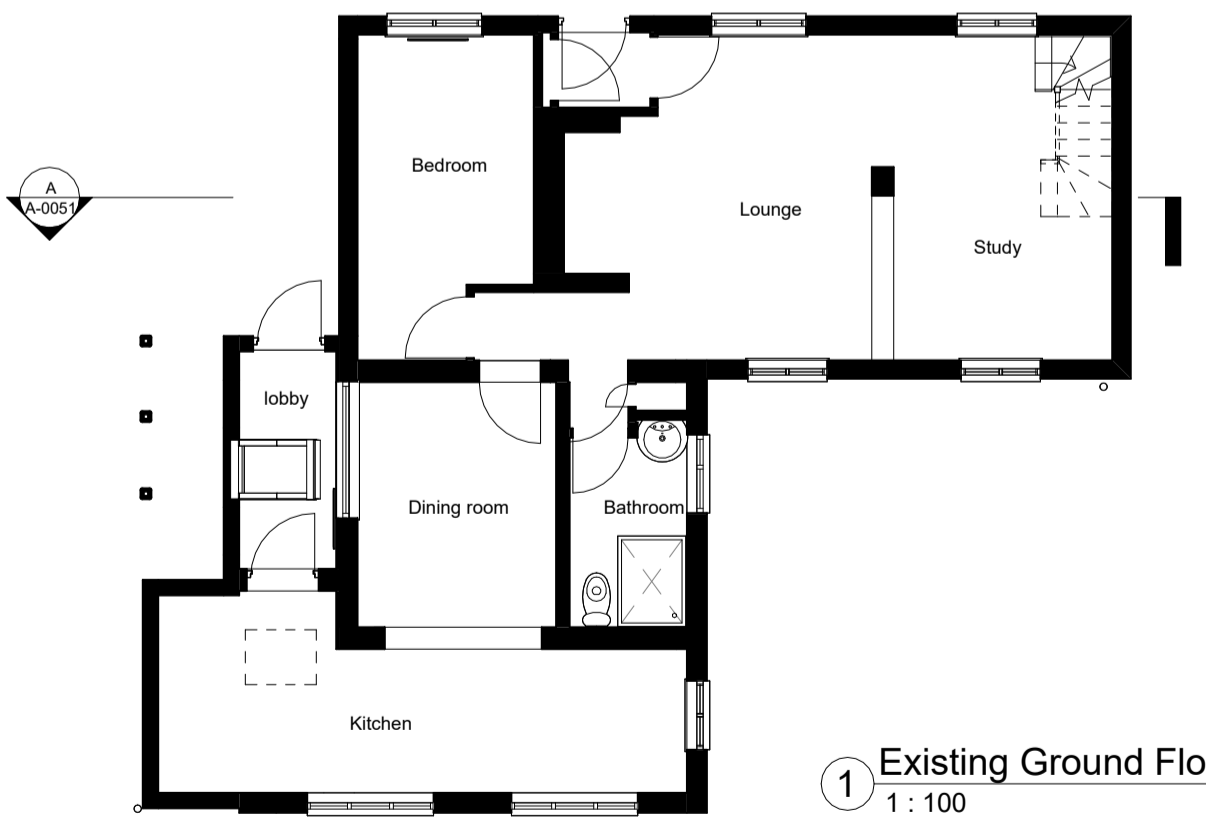

1 Existing Ground Floor
1 : 100

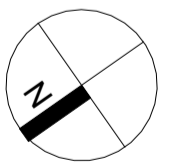

Revision Schedule		
No	Date	Description
A	16/11/23	First issue

Notes:
 Drawings are based on survey data and may not accurately represent what is physically present.
 Do not scale from this drawing. All dimensions are to be verified on site before proceeding with the work.
 All dimensions are in millimeters unless noted otherwise.
 Spacemaker Architects shall be notified in writing of any discrepancies.
 This line measures 100mm when this drawing is printed @ A3

06/12/2023
14:06:39

Project
Quilters Cottage
 Kingston
 Status
WS3 PLANNING
 Drawing Title
Existing plans
 Date: 06/12/23 Scale: 1 : 100
 Drawing #:
4068-A-0050 -A



31 Joy Lane Whitstable Kent CT5 4LT
 T 01227 785048
 www.spacemakerarchitects.co.uk