


**A** Proposed Section A  
1 : 100



**B** Proposed Section  
1 : 100

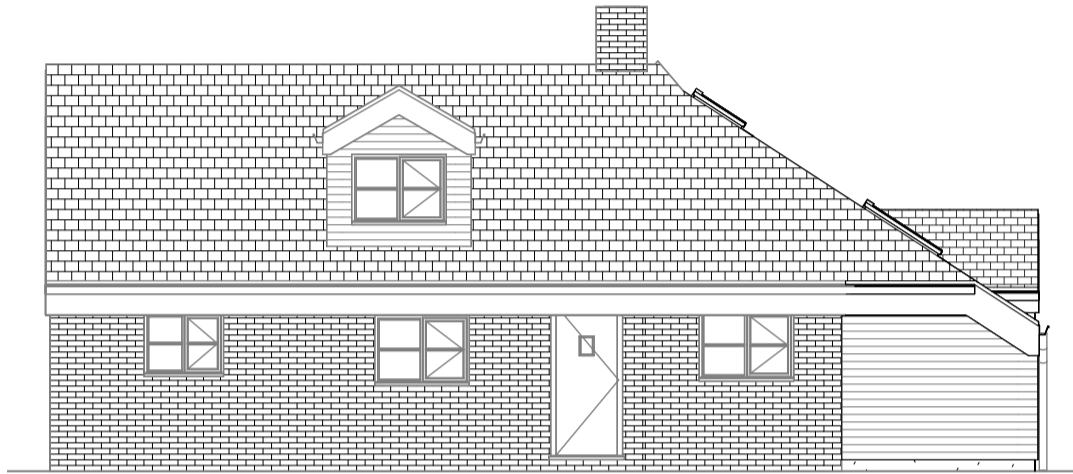

**1** Proposed North Elevation  
1 : 100




**3** Proposed East Elevation  
1 : 100



**2** Proposed South Elevation  
1 : 100



**4** Proposed West Elevation  
1 : 100

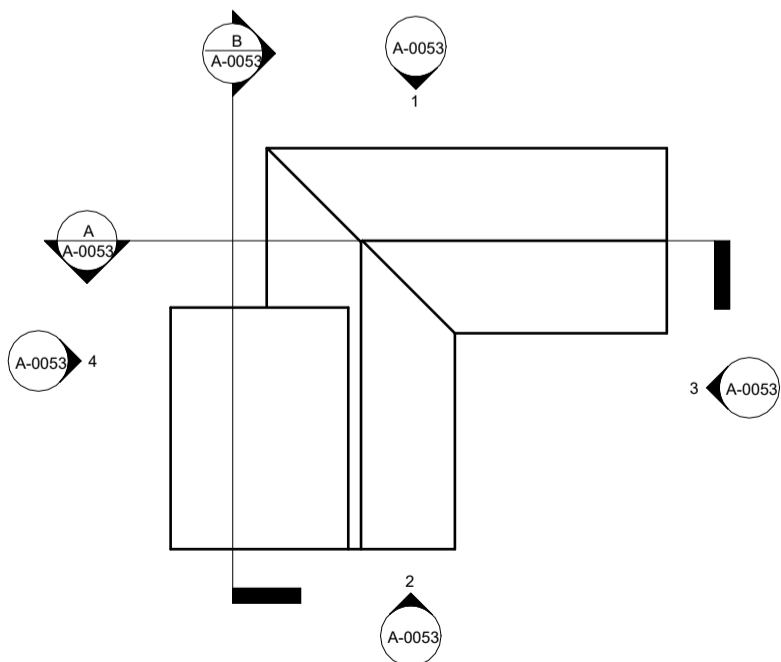

Revision Schedule

| No | Date     | Description         |
|----|----------|---------------------|
| C  | 06/12/23 | Issued for planning |
| B  | 04/12/23 | Added porch         |
| A  | 16/11/23 | First issue         |
|    |          |                     |
|    |          |                     |

Notes:

Drawings are based on survey data and may not accurately represent what is physically present.

Do not scale from this drawing. All dimensions are to be verified on site before proceeding with the work.

All dimensions are in millimeters unless noted otherwise.

Spacemaker Architects shall be notified in writing of any discrepancies.

This line measures 100mm when this drawing is printed @ A3

Project  
Quilters Cottage  
Kingston  
Status  
WS3 PLANNING  
Drawing Title

Date: 06/12/23  
Scale: As indicated

Drawing #: 4068-A-0053



31 Joy Lane Whitstable Kent CT5 4LT  
T 01227 785048  
www.spacemakerarchitects.co.uk