


GROUND FLOOR PLAN

FIRST FLOOR PLAN

ROOF PLAN

ROOF PLAN

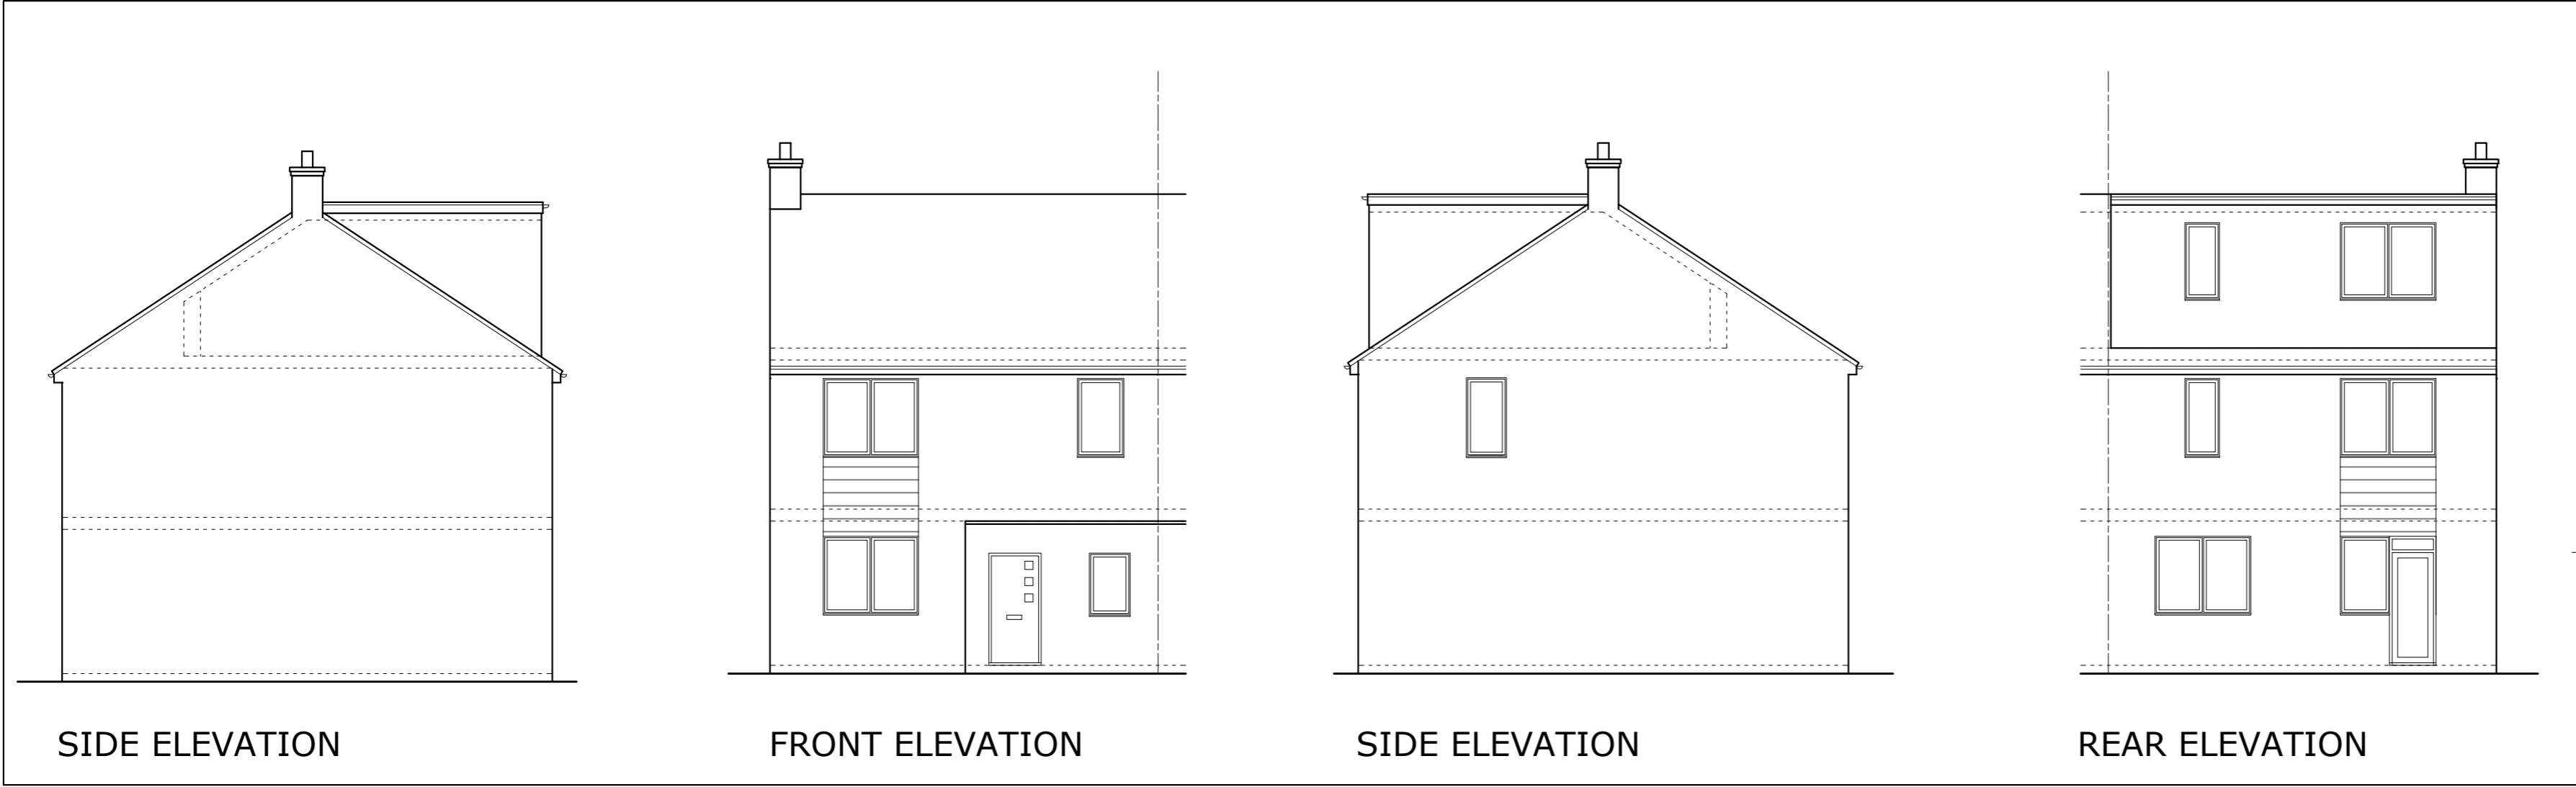

SIDE ELEVATION

FRONT ELEVATION

SIDE ELEVATION

REAR ELEVATION

THIS DRAWING PRINTED ON A2 SIZE PAPER



Home Extension Designs

**HOME EXTENSION DESIGNS**  
**HED HOUSE**  
 60a BRIDGE ROAD EAST  
 WELWYN GARDEN CITY  
 HERTS AL7 1JU  
 tel : 01707 393971  
 e: info@hed.co.uk

Project:  
 12 FARM PLACE  
 BERKHAMPSTEAD

Drawing Title:  
 PLANS AND ELEVATIONS  
 AS PROPOSED

Drawn By: s a c      Scale: 1:100      Date: NOV 2023  
 Dig Status: EXISTING      Checked:  
 Drawing No: 5870-E01      Revision:

