


GROUND FLOOR PLAN

FIRST FLOOR PLAN

ROOF PLAN

ROOF PLAN

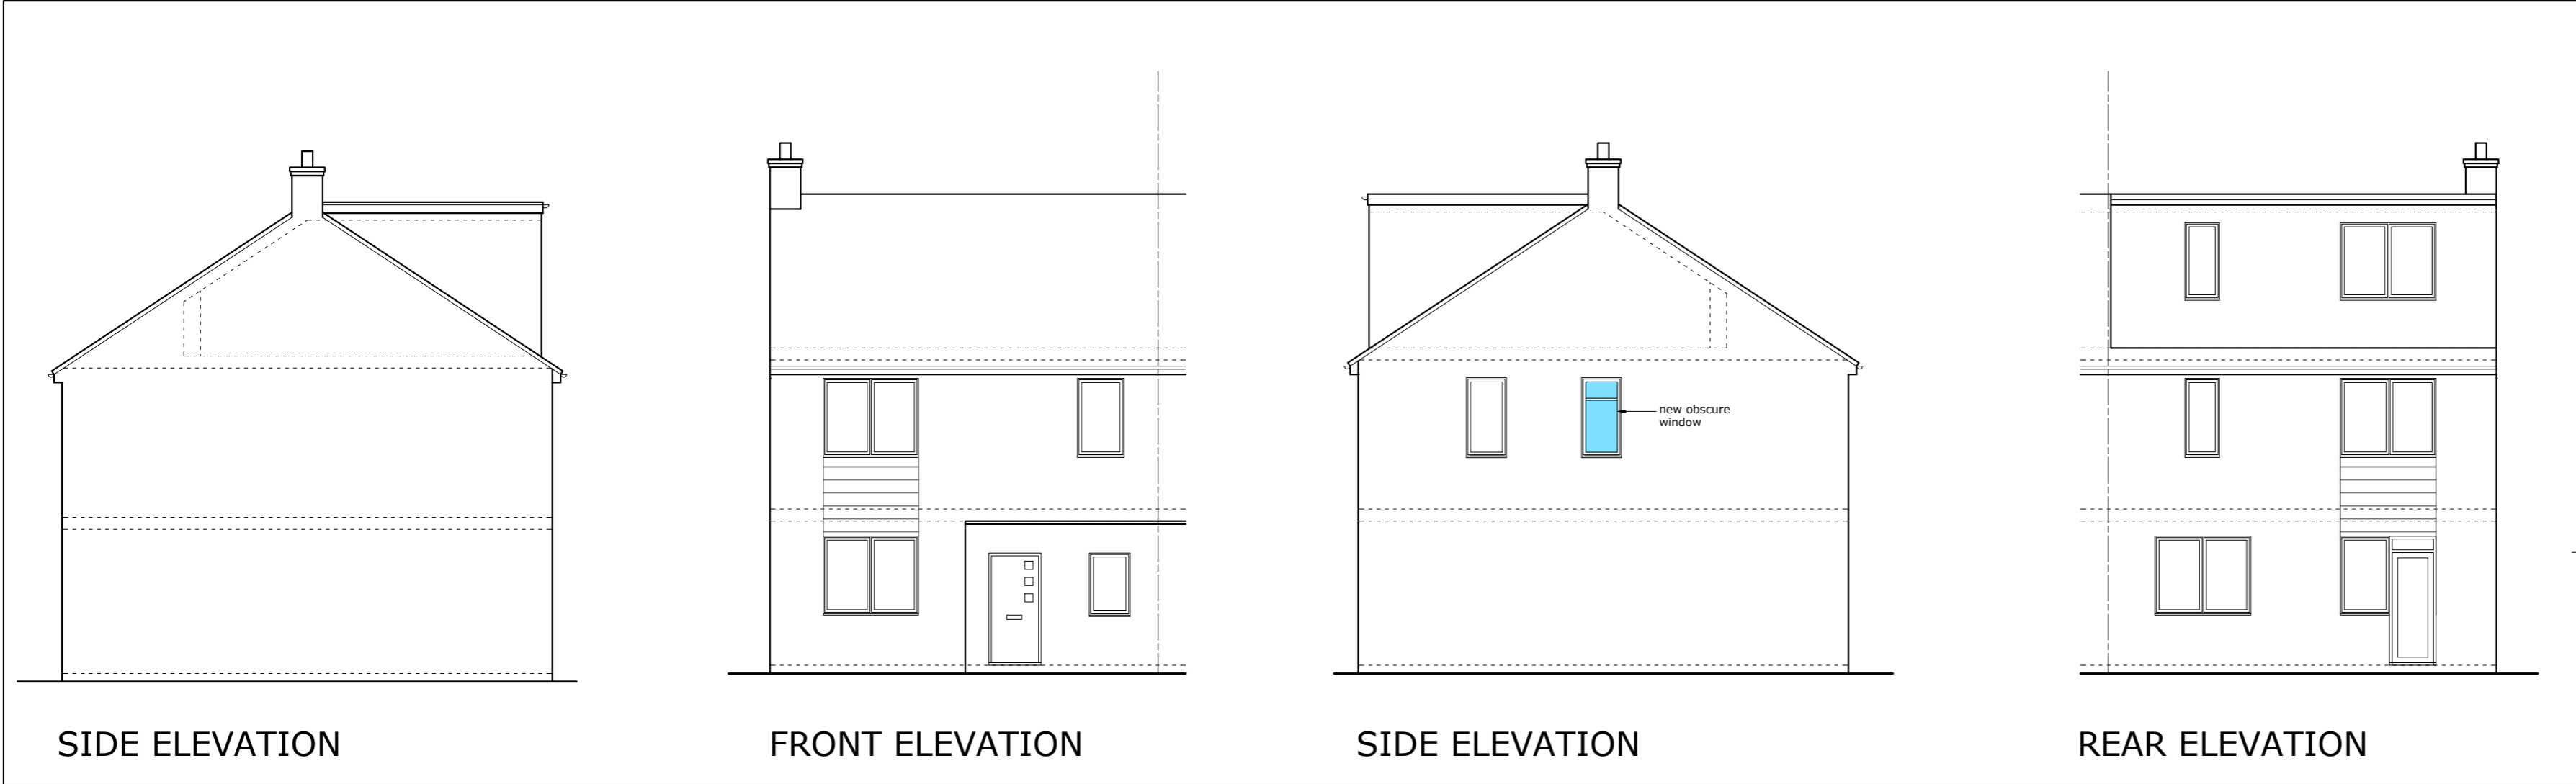

SIDE ELEVATION

FRONT ELEVATION

SIDE ELEVATION

REAR ELEVATION

THIS DRAWING PRINTED ON A2 SIZE PAPER



Home Extension Designs

HOME EXTENSION DESIGNS
HED HOUSE
 60a BRIDGE ROAD EAST
 WELWYN GARDEN CITY
 HERTS AL7 1JU
 tel : 01707 393971
 e: info@hed.co.uk

Project:
 12 FARM PLACE
 BERKHAMPSTEAD

Drawing Title:
 PLANS AND ELEVATIONS
 AS PROPOSED

Drawn By: s a c Scale: 1:100 Date: NOV 2023
 Dig Status: PROPOSED Checked:
 Drawing No: 5870-P01 Revision: **A**

