



Roof plan as existing  
Scale 1:100







Floor plan as existing  
Scale 1:50

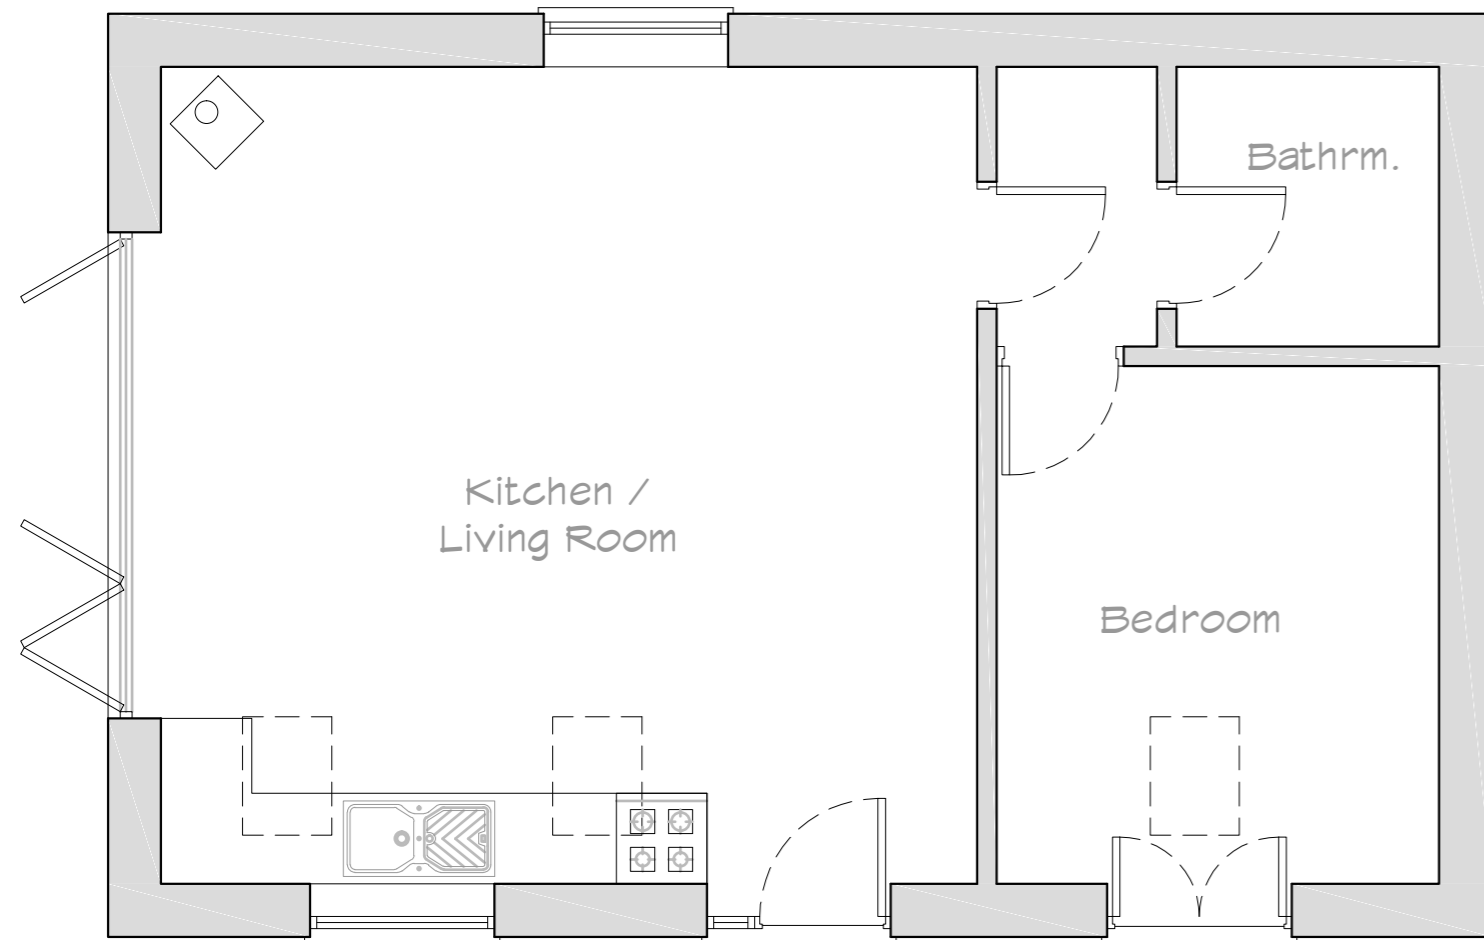

Block Plan  
Scale 1:500

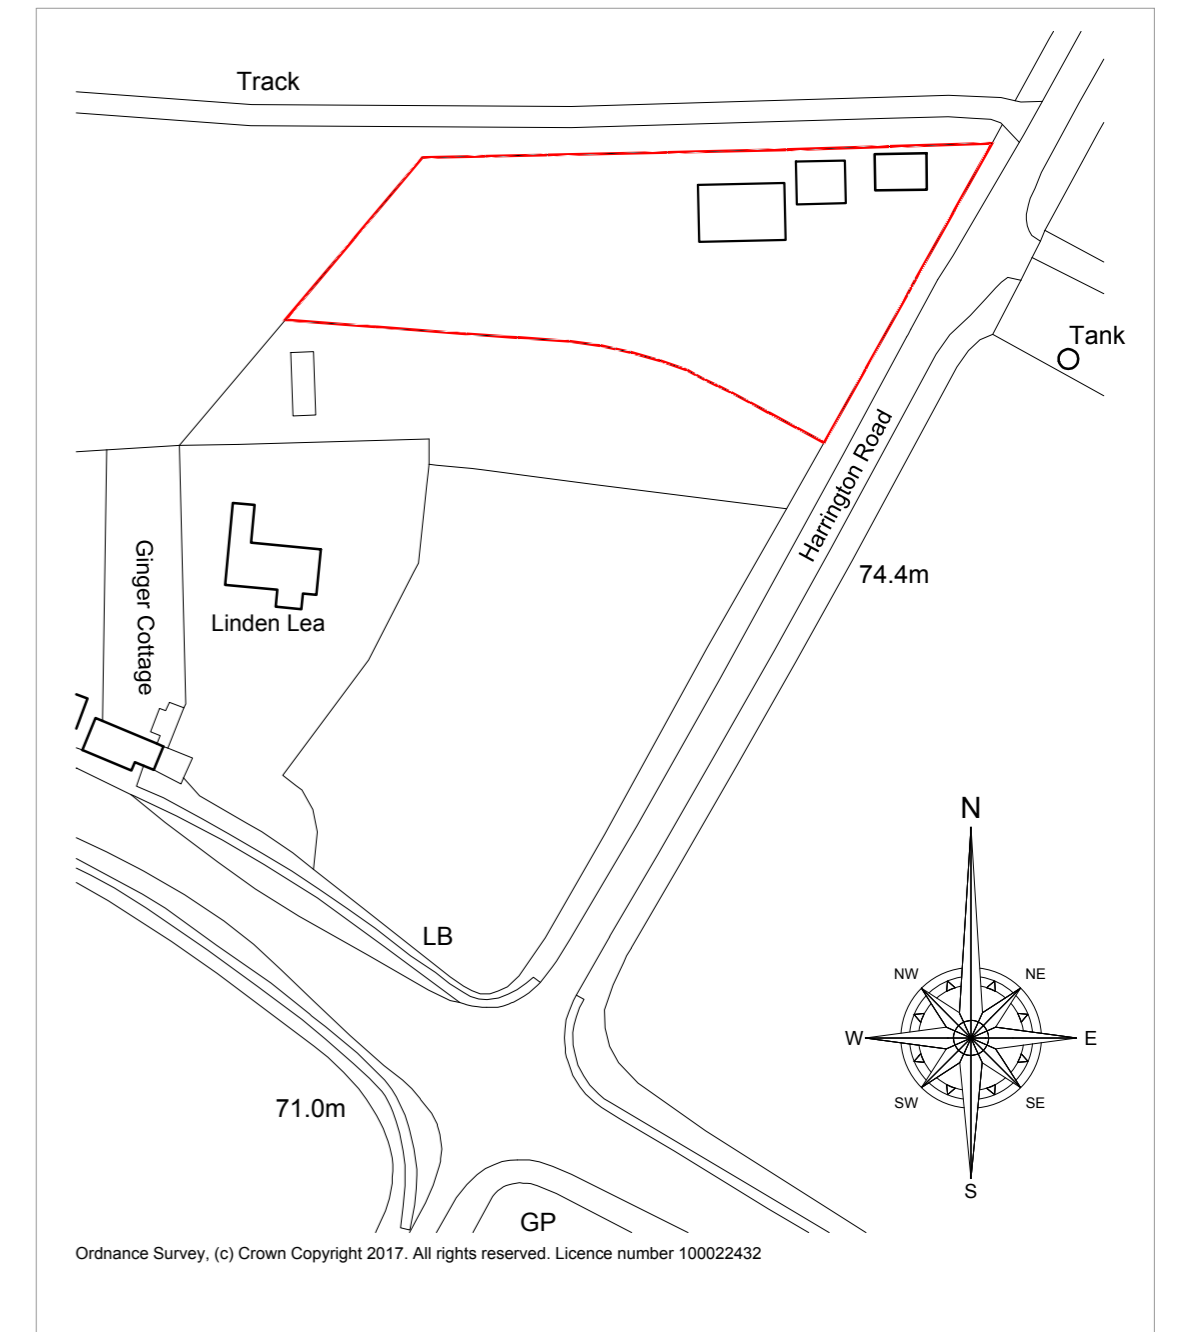

Site Location Plan  
Scale 1:1250

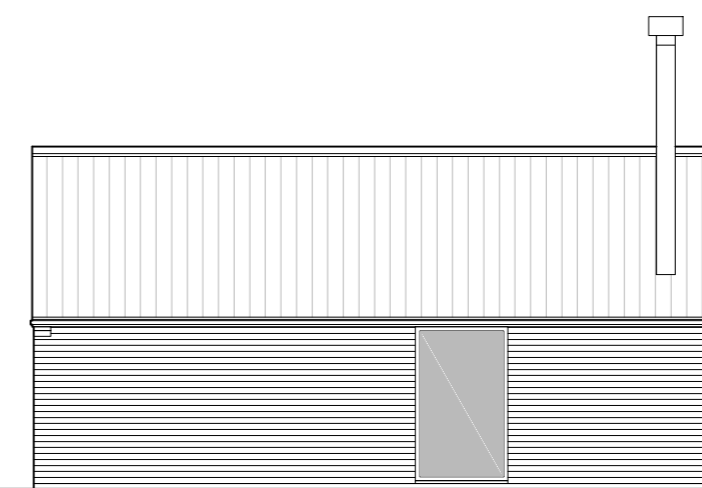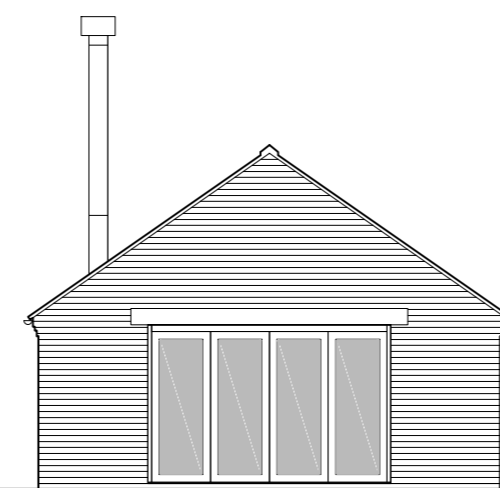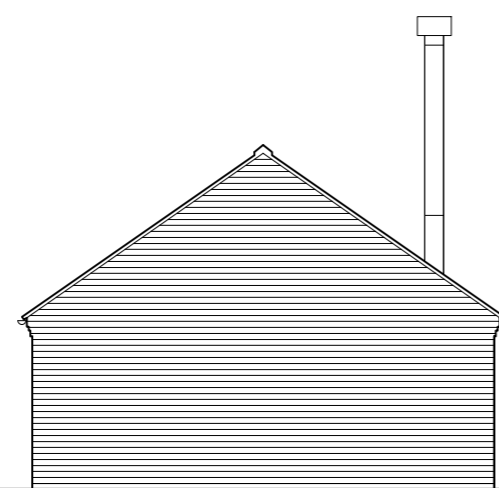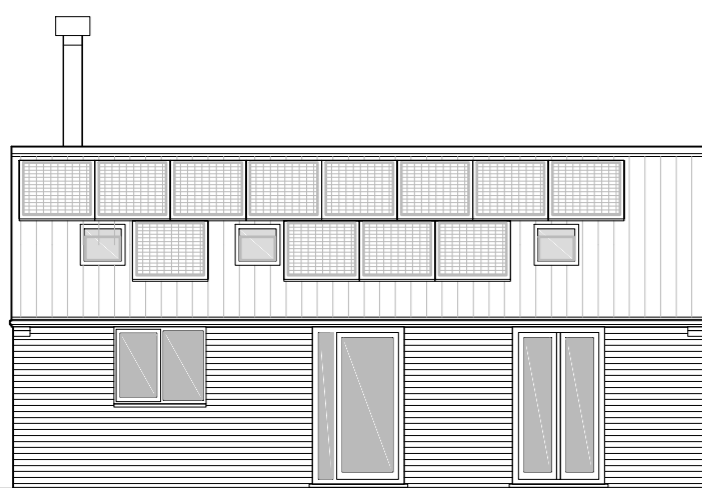

Front elevation  
Elevations as existing  
Scale 1:100

Side elevation

Side elevation

Rear elevation

B : 24.11.23 : Site & roof plan revised  
A : 20.11.23 : Drawing amended for planning application  
Revisions

Project Status

PLANNING

**RJ DESIGN**  
ARCHITECTURE

162 Eastgate Louth  
LN11 9AB  
t : 01507 604324  
www.rjda.co.uk

Project Title  
The Beeches  
Harrington Road  
Hagworthingham  
Spilsby  
PE23 4NE

Drawing Title  
Cottage plans as existing

Scale	Date	Original size
As shown	Jun 2023	A2
Project Number	Drawing Number	Revision
<b>17/1427</b>	<b>302</b>	<b>B</b>