


GROUND FLOOR

6 RATHBONE CLOSE

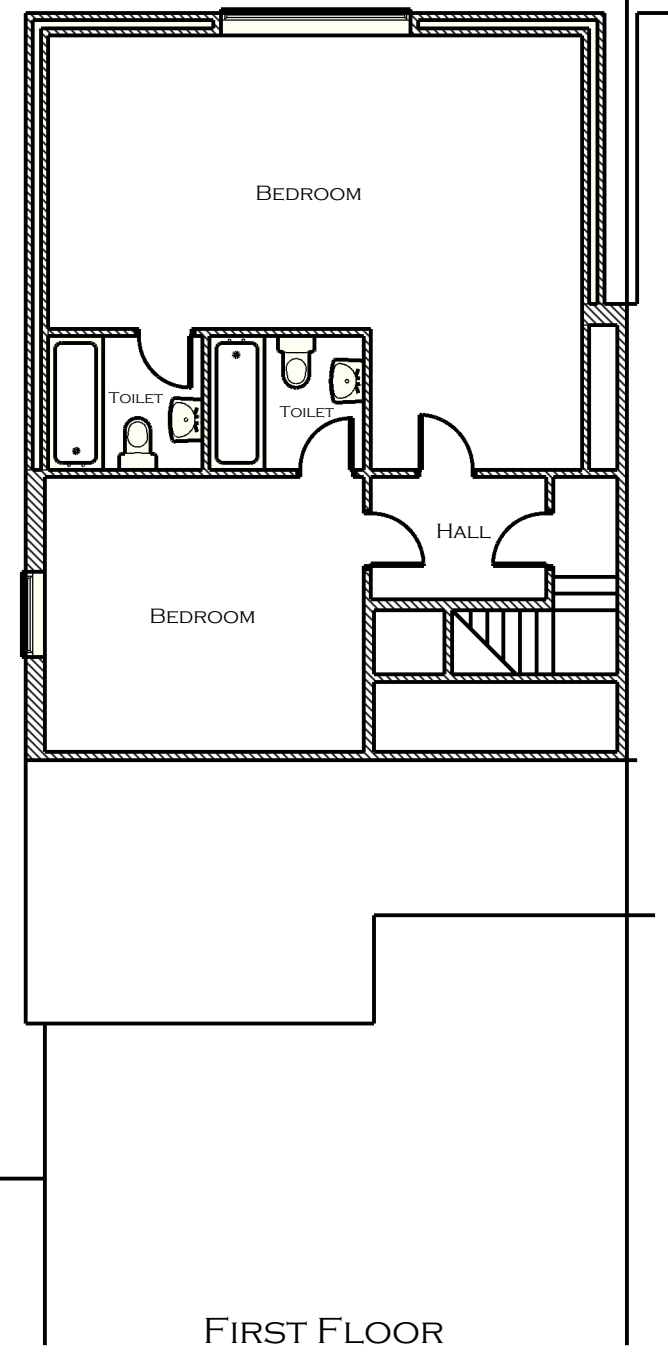

FIRST FLOOR

6 RATHBONE CLOSE

PROJECT MANAGEMENT:
 KARAM BAHSSALI
 TEL: 07528759372
 DRAWN:
 KB
 DATE DRAWN:
 13TH NOVEMBER 2023

REV	DATE	DESCRIPTION	BY
A	13/11/23	ORIGINAL	KB
B	12/12/23	ROOM LABEL / SCALE	KB

PROJECT:
 FIRST FLOOR REAR EXTENSION TO INCLUDE RAISING OF THE ROOFLINE TO FORM ADDITIONAL LIVING ACCOMMODATION.

TITLE:
 PROPOSED FLOOR PLANS

DWG NO:
 R-08-04

	NAME	DATE
DRAWN	KB	13/11/23
CHECK	ZB	13/11/23
ISSUED	KB	12/12/23

SCALE: 1:100 A3 REV B