



PRINCIPAL ELEVATION

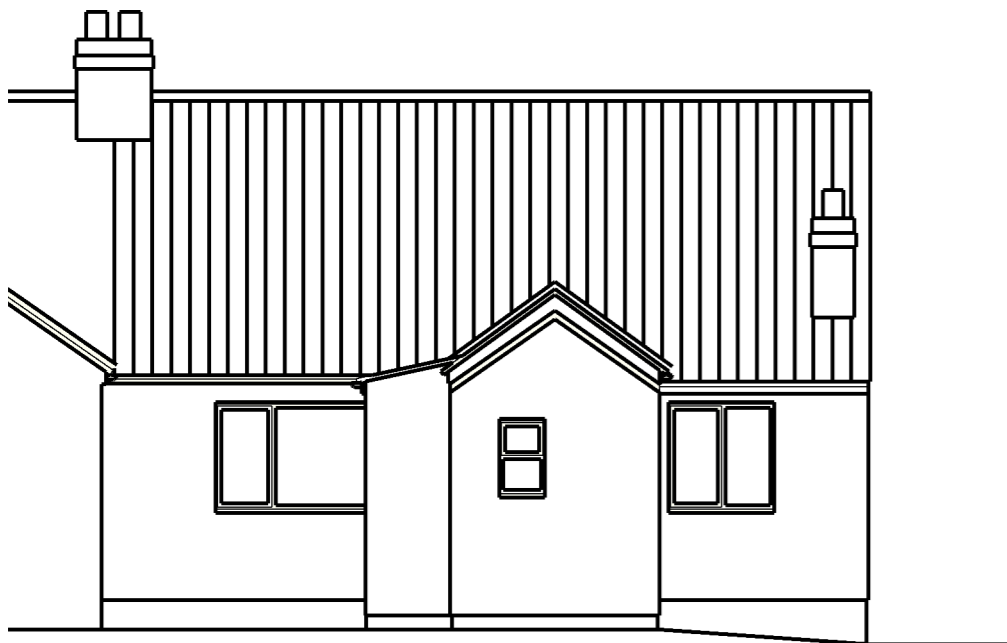

WEST ELEVATION



NORTH ELEVATION

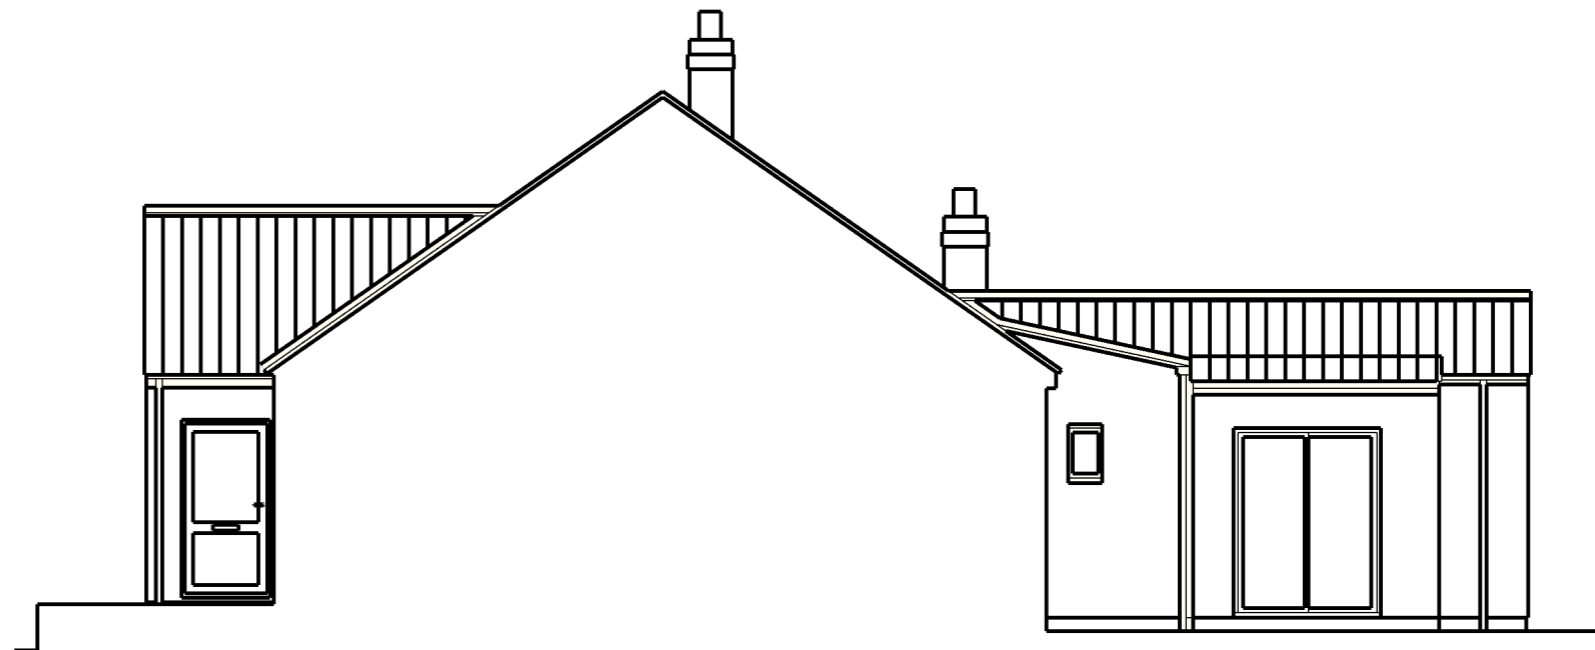

EAST ELEVATION

PROJECT MANAGEMENT:

KARAM BAHSSALI  
TEL: 07528759372

DRAWN:  
KB

DATE DRAWN:  
13TH NOVEMBER 2023

A	13/11/23	ORIGINAL	KB
---	----------	----------	----

REV	DATE	DESCRIPTION	BY
-----	------	-------------	----

PROJECT:

FIRST FLOOR REAR EXTENSION  
TO INCLUDE RAISING OF THE  
ROOFLINE TO FORM ADDITIONAL  
LIVING ACCOMMODATION.

TITLE:

EXISTING ELEVATIONS

DWG NO:  
R-08-01

	NAME	DATE
DRAWN	KB	13/11/23
CHECK	ZB	13/11/23
ISSUED	KB	13/11/23
SCALE: 1:80 A3	REV	A