


GROUND FLOOR

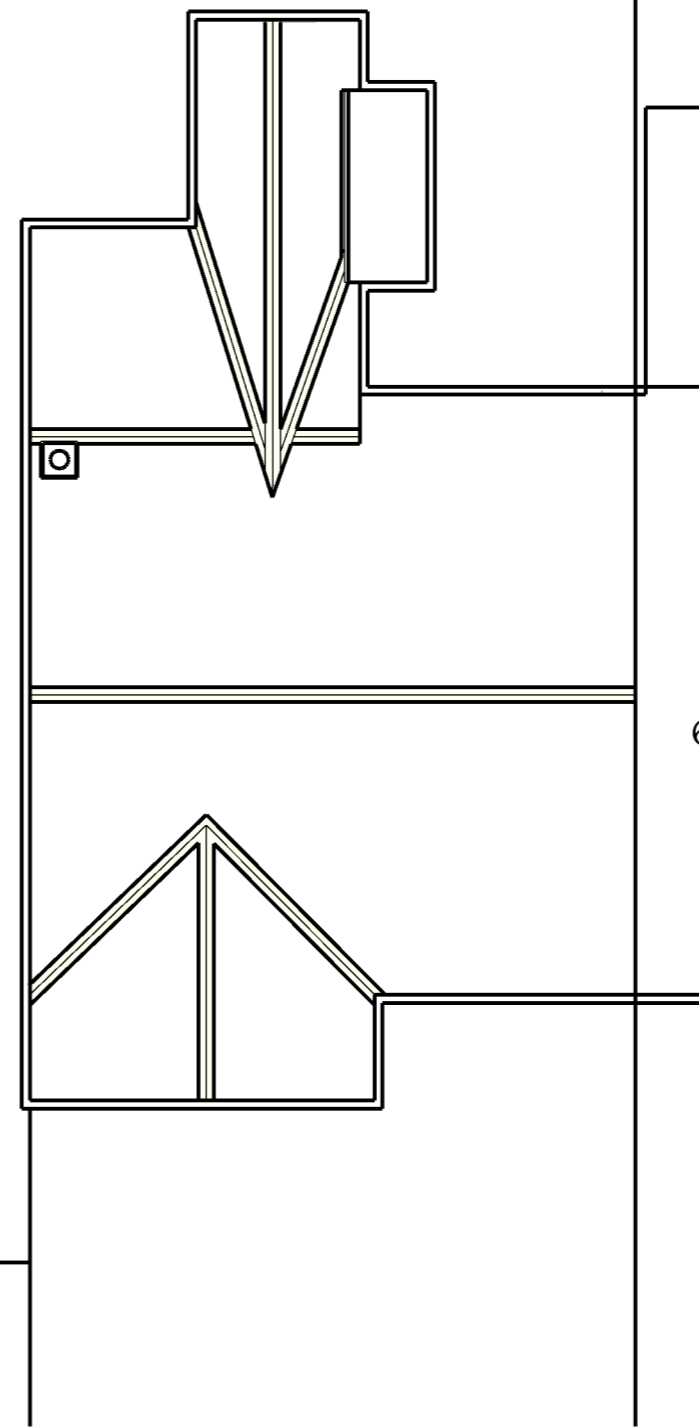

ROOF LINE

PROJECT MANAGEMENT:
KARAM BAHSSALI
TEL: 07528759372
DRAWN:
KB
DATE DRAWN:
13TH NOVEMBER 2023

REV	DATE	DESCRIPTION	BY
A	13/11/23	ORIGINAL	KB
B	12/12/23	ROOM LABEL/SCALE	KB

PROJECT:
FIRST FLOOR REAR EXTENSION
TO INCLUDE RAISING OF THE
ROOFLINE TO FORM ADDITIONAL
LIVING ACCOMMODATION.

TITLE:
EXISTING FLOOR PLAN

DWG NO:
R-08-02

	NAME	DATE
DRAWN	KB	13/11/23
CHECK	ZB	13/11/23
ISSUED	KB	12/12/23

SCALE: 1:100 A3 REV B